



Location Plan Scale 1:2000




Entrance Elevation
Scale (1:50 @ A1)

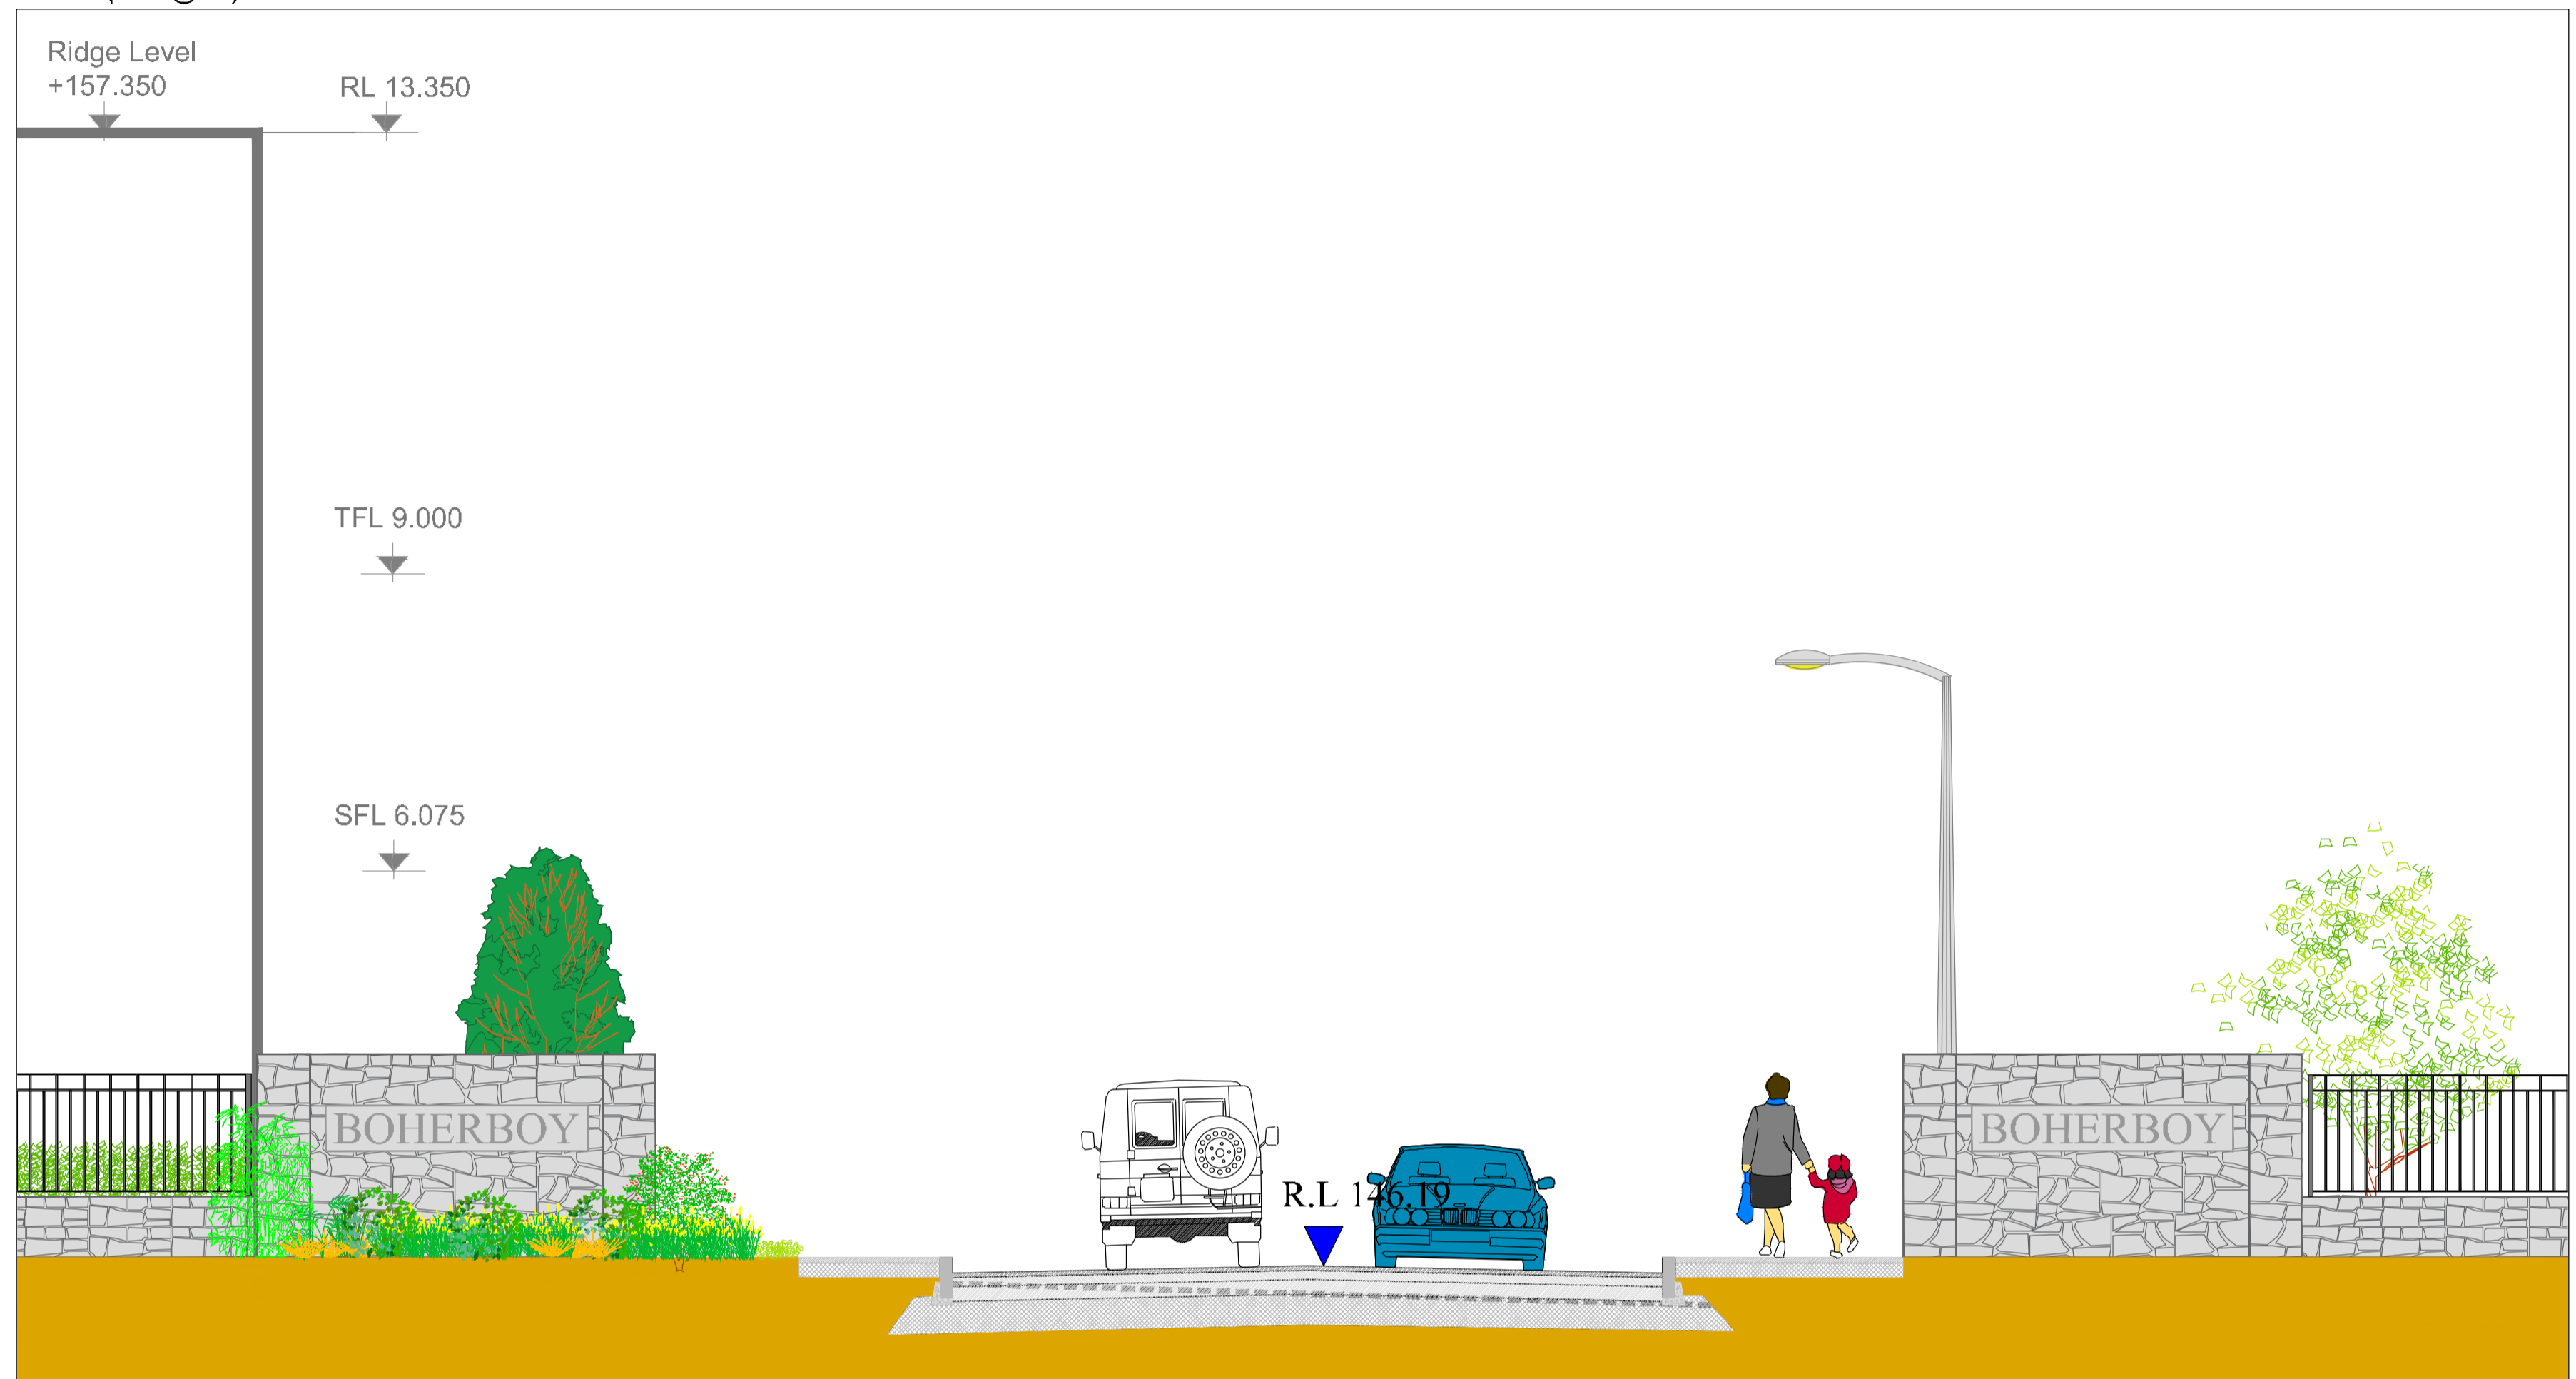

Entrance Boundary Detail
Scale (1:25 @ A1)

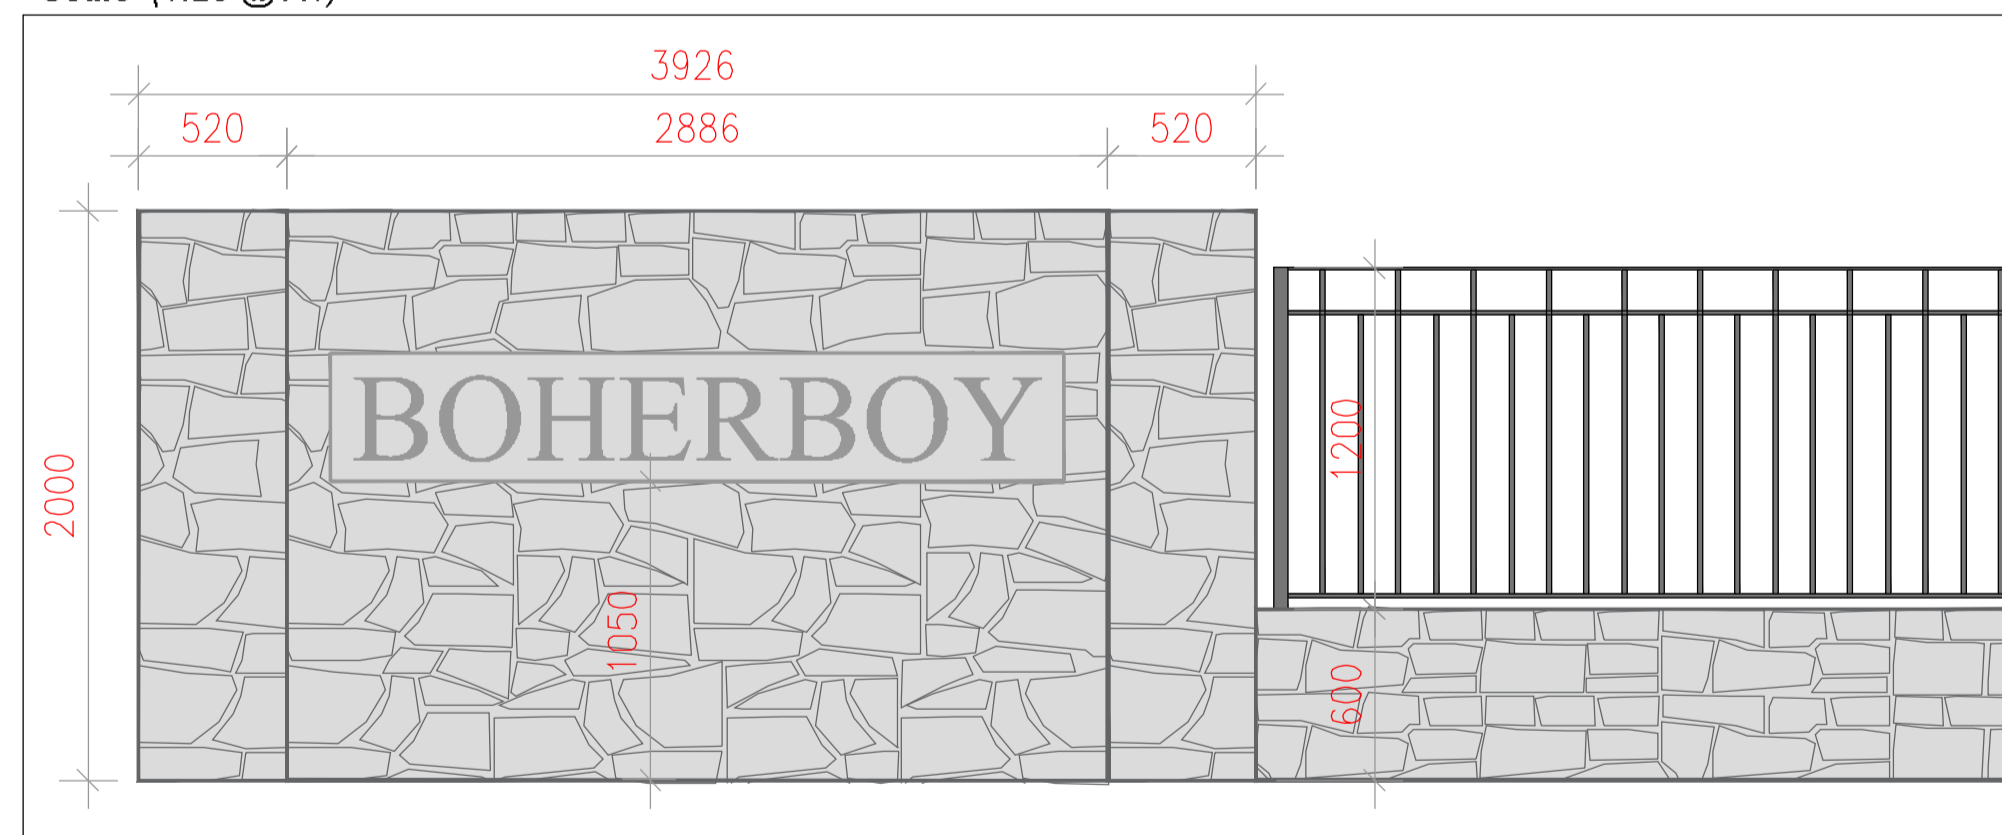

Entrance Boundary Side Section
Scale (1:25 @ A1)

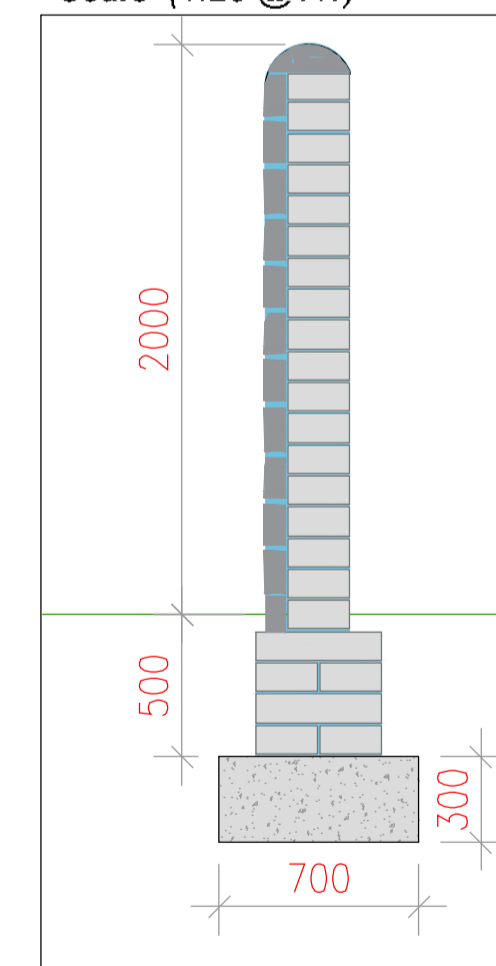

Entrance Nameplate Detail
Scale (1:25 @ A1)



BOUNDARY TYPE - 2M High Entrance Wall.
Selected Limestone Facing - Natural Grey - Not Black in Colour.
Wall to be rounded over as a cap with Limestone.
2579 x 450 x 50mm Limestone Nameplate With Name of Development in English.
600mm High Stone Faced Butt Wall with 1.2M High Mild Steel Rail. Galvanised & Powdered Coated Black. Or Similar Approved. Foundations To Eng. Spec.

Notes:

Project Title: Proposed Residential Development at Boherboy, Co. Dublin	Draw. No.: 11 (A1)
Client: Kelland/Durkan	Scale: As shown @ A1
Drawing Title: Entrance Elevation & Details	Date: 15-08-2020
Job No.: 1026	Drawing By: AMT
	Checked By: RMD

Ronan MacDiarmada + Associates Ltd.
Landscape Architects and Consultants.
5 Tootenhill, Rathcoole, Co. Dublin
tel: +353 1 412 4476 mob: 086 26 25 438
fax: +353 1 401 3748 e-mail: ronan@mca.ie

This Drawing is Copyright ©