



Block 09 1B2P Type B 1 : 100

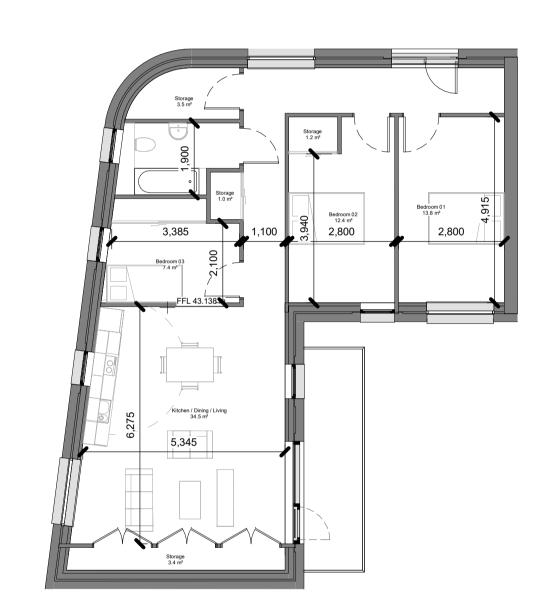

Block 09 3B5P Type A 1 : 100

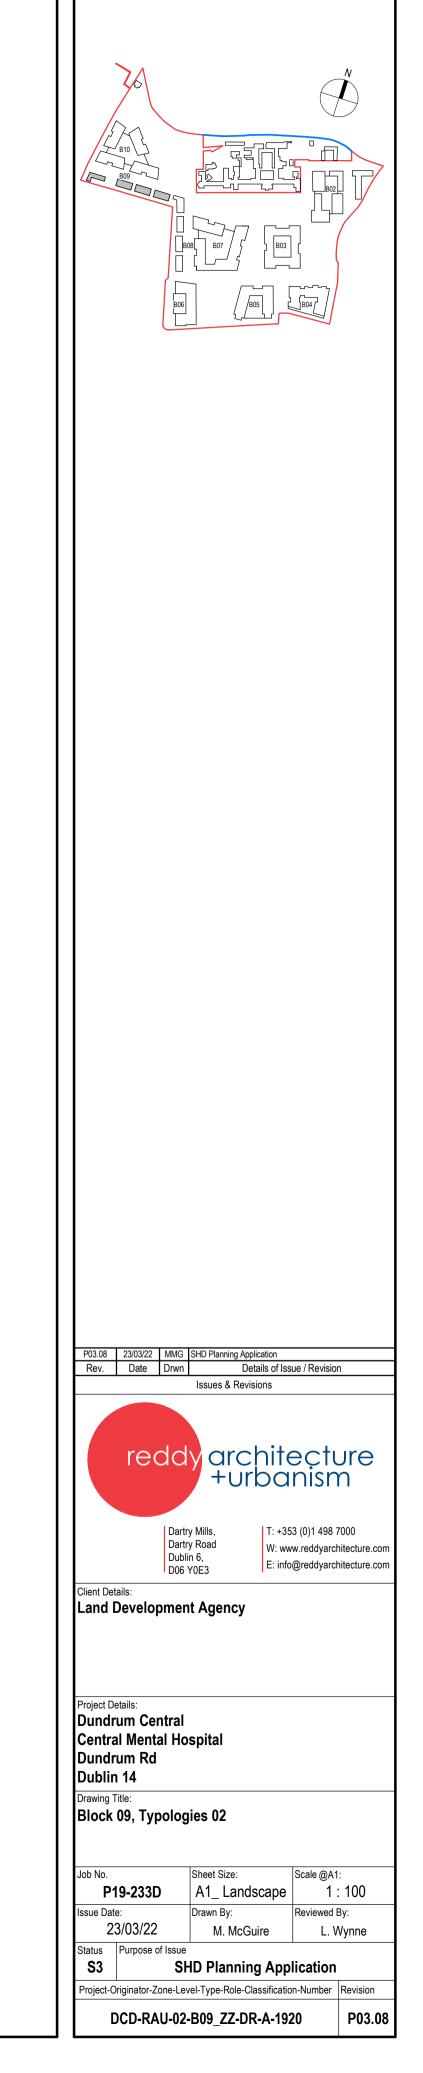

- Do not scale from this drawing. Use figured dimensions in all cases.
- Verify dimensions on site and report any discrepancies to the Architect

immediately.

- This drawing to be read in conjunction with the Architect's Specification.

- © This drawing is copyright and may only be reproduced with the Architect's permission.

Drawing Notes: