



South Elevation Proposed 1 : 100

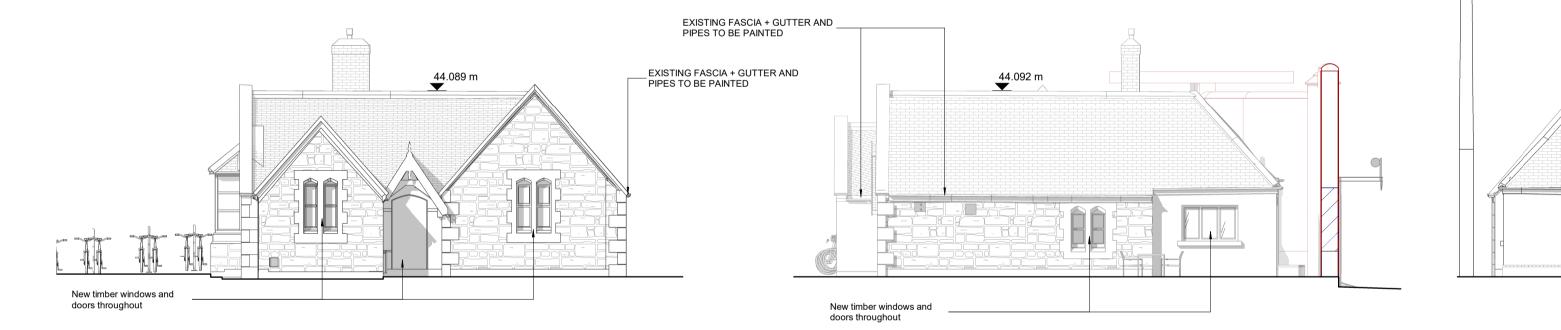

East Elevation Proposed 1 : 100

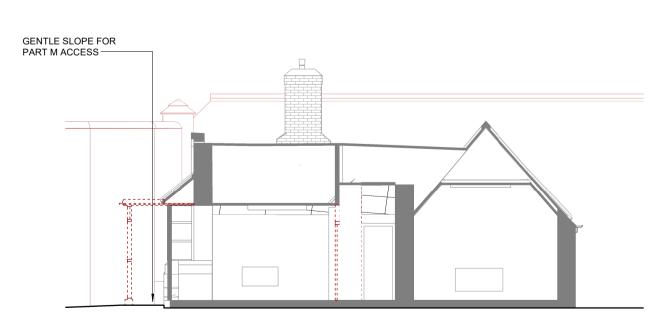

Section 2 Proposed 1 : 100



Section 1 Proposed
1 : 100

North Elevation Proposed
1 : 100

West Elevation Proposed
1 : 100

| <image/> | Notes: • Do not scale from this drawing. Use figured dimensions in all cases. • Verify dimensions on site and report any discrepancies to the Architect immediately. • This drawing to be read in conjunction with the Architect's Specification. • Drawing Notes: Drawing Notes: |
|----------|---|
| | P03.08 230322 AN SHD Planning Application Rev. Date Drwn Details of Issue / Revision Issues & Revisions Image: Colspan="2">Image: Colspan="2" Colspan |