




Site Wide, Section D2 Rosemount Green, Facing South 1-200A
1 : 200

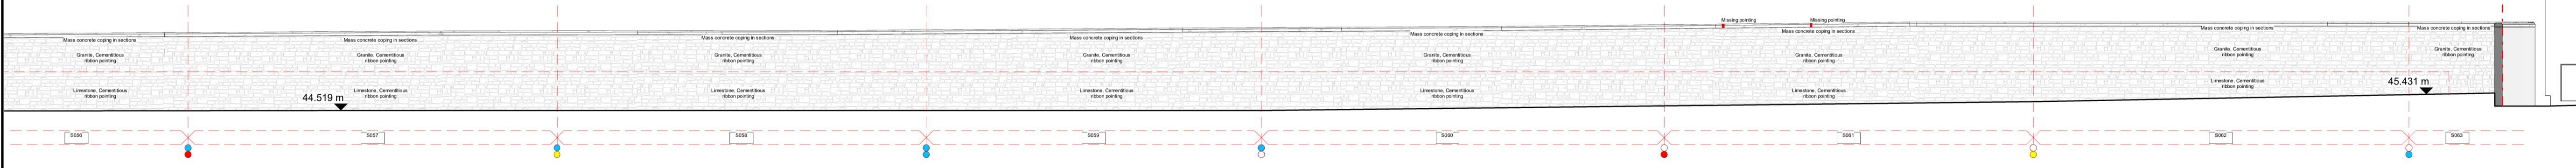


Site Wide, Section D2 Rosemount Green, Facing South 1-200B
1 : 200

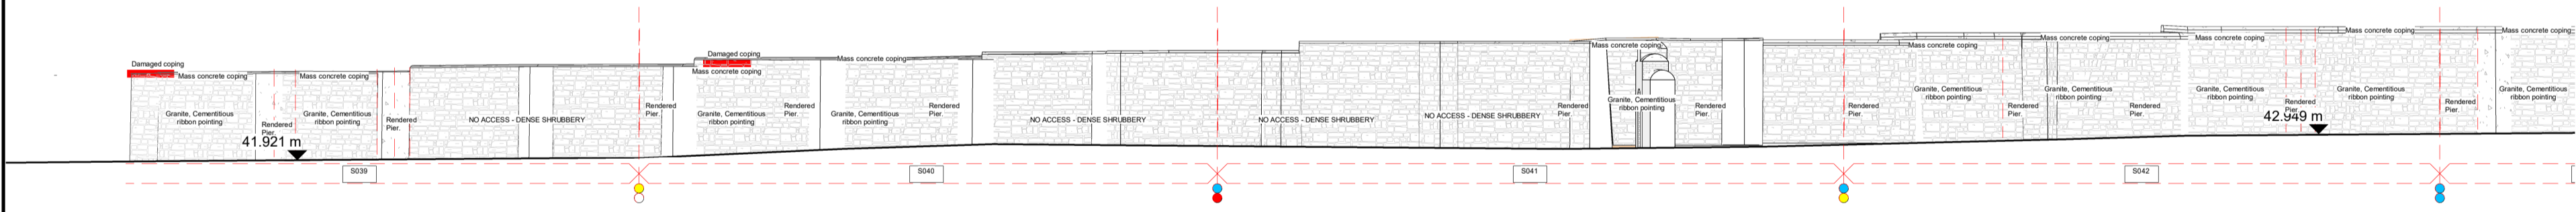

Site Wide, Section E2 Walled Garden, Facing East 1-200A
1 : 200

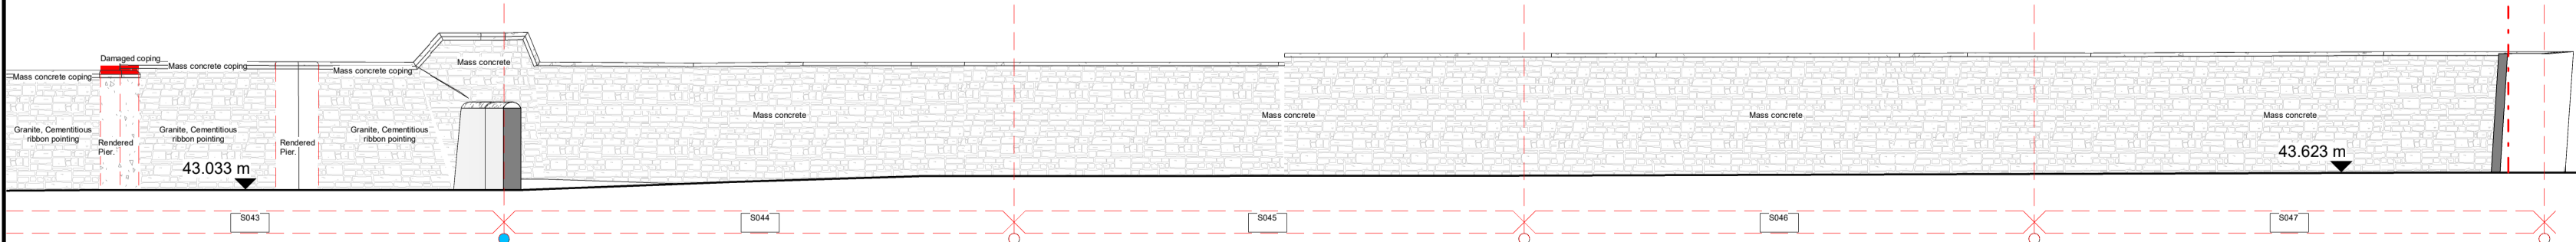


Site Wide, Section E2 Walled Garden, Facing East 1-200B
1 : 200

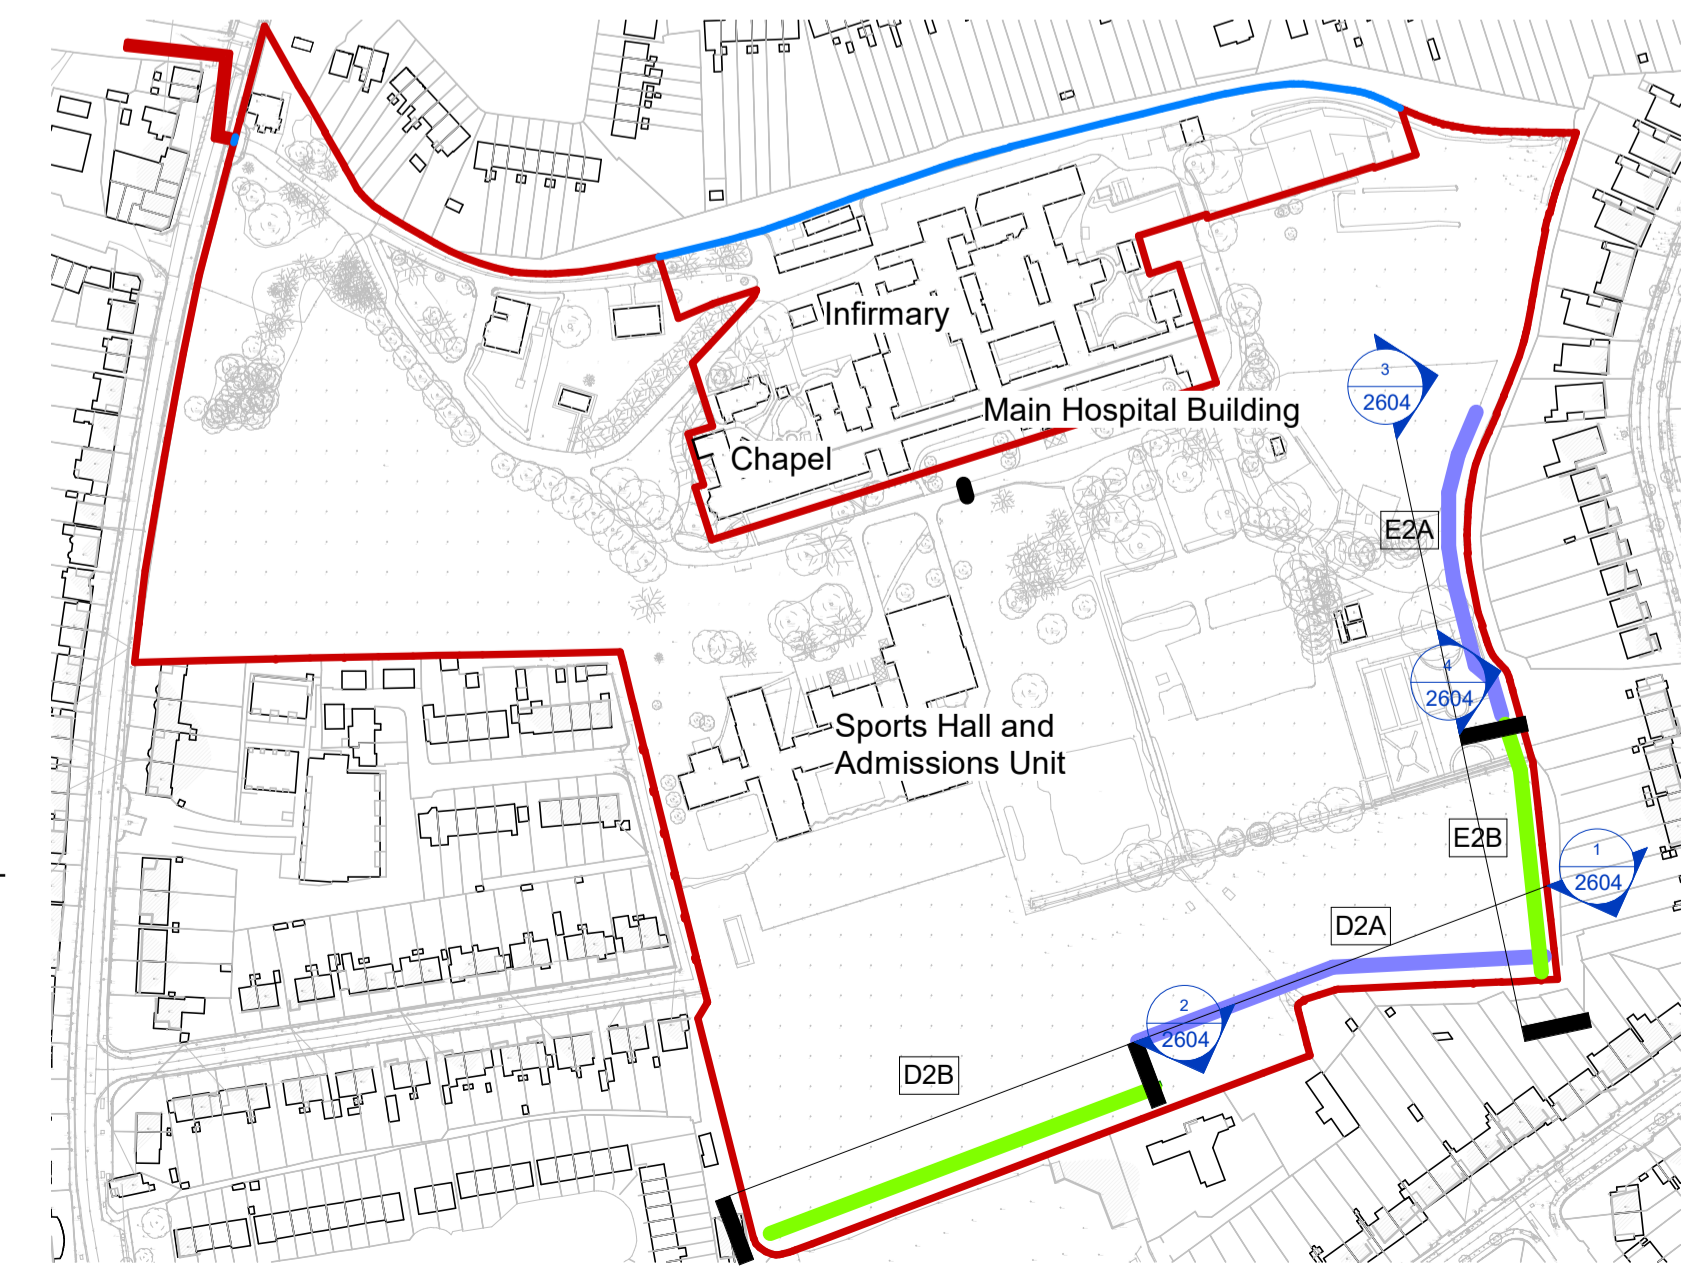

Notes:
 - Do not scale from this drawing. Use figured dimensions in all cases.
 - Verify dimensions on site and report any discrepancies to the Architect immediately.
 - This drawing is to be read in conjunction with the Architect's Specification.
 - © This drawing is copyright and may only be reproduced with the Architect's permission.

Drawing Notes:

PO3.08	23/03/22	PC	SHD Planning Application
Rev.	Date	Drawn	Details of Issue / Revision
Issues & Revisions			
			
Darity Mills, Darity Road Dublin 6, D06 Y0E3		T: +353 (0)1 498 7000 W: www.reddyarchitecture.com E: info@reddyarchitecture.com	
Client Details: Land Development Agency			
Project Details: Dundrum Central Development Dundrum Road Dublin 14			
Drawing Title: Site Wide, Boundary Wall Survey Elevations 04			
Job No. P19-233D	Sheet Size A1_Landscape	Scale @A1: As Indicated	
Issue Date: 23/03/22	Drawn By: A. Nicholson	Reviewed By: P. Carey	
Status S3	Purpose of Issue SHD Planning Application		
Project-Originator-Zone-Level-Type-Role-Classification-Number DCD-RAU-02-SW_XX-DR-A-2604			Revision P03.08