01 TYPICAL TREE PIT IN HARD LANDSCAPE DETAIL

PROJECT

Dundrum Dublin


CLIENT

AECOM Ireland Limited 24 Lower Hatch Street Dublin 2, D02 TY88 01 676 3671 tel www.aecom.com/ie

Dundrum Central

ISSUE/REVISION

A 22-03-11 ISSUE FOR PLANNING I/R DATE DESCRIPTION

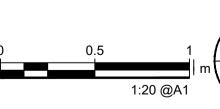

PROJECT NUMBER


60588099

SHEET TITLE

TYPICAL SOFTSACPE DETAILS 1/3

SHEET NUMBER

DSRM-ACM-00-ST-DR-L-7000

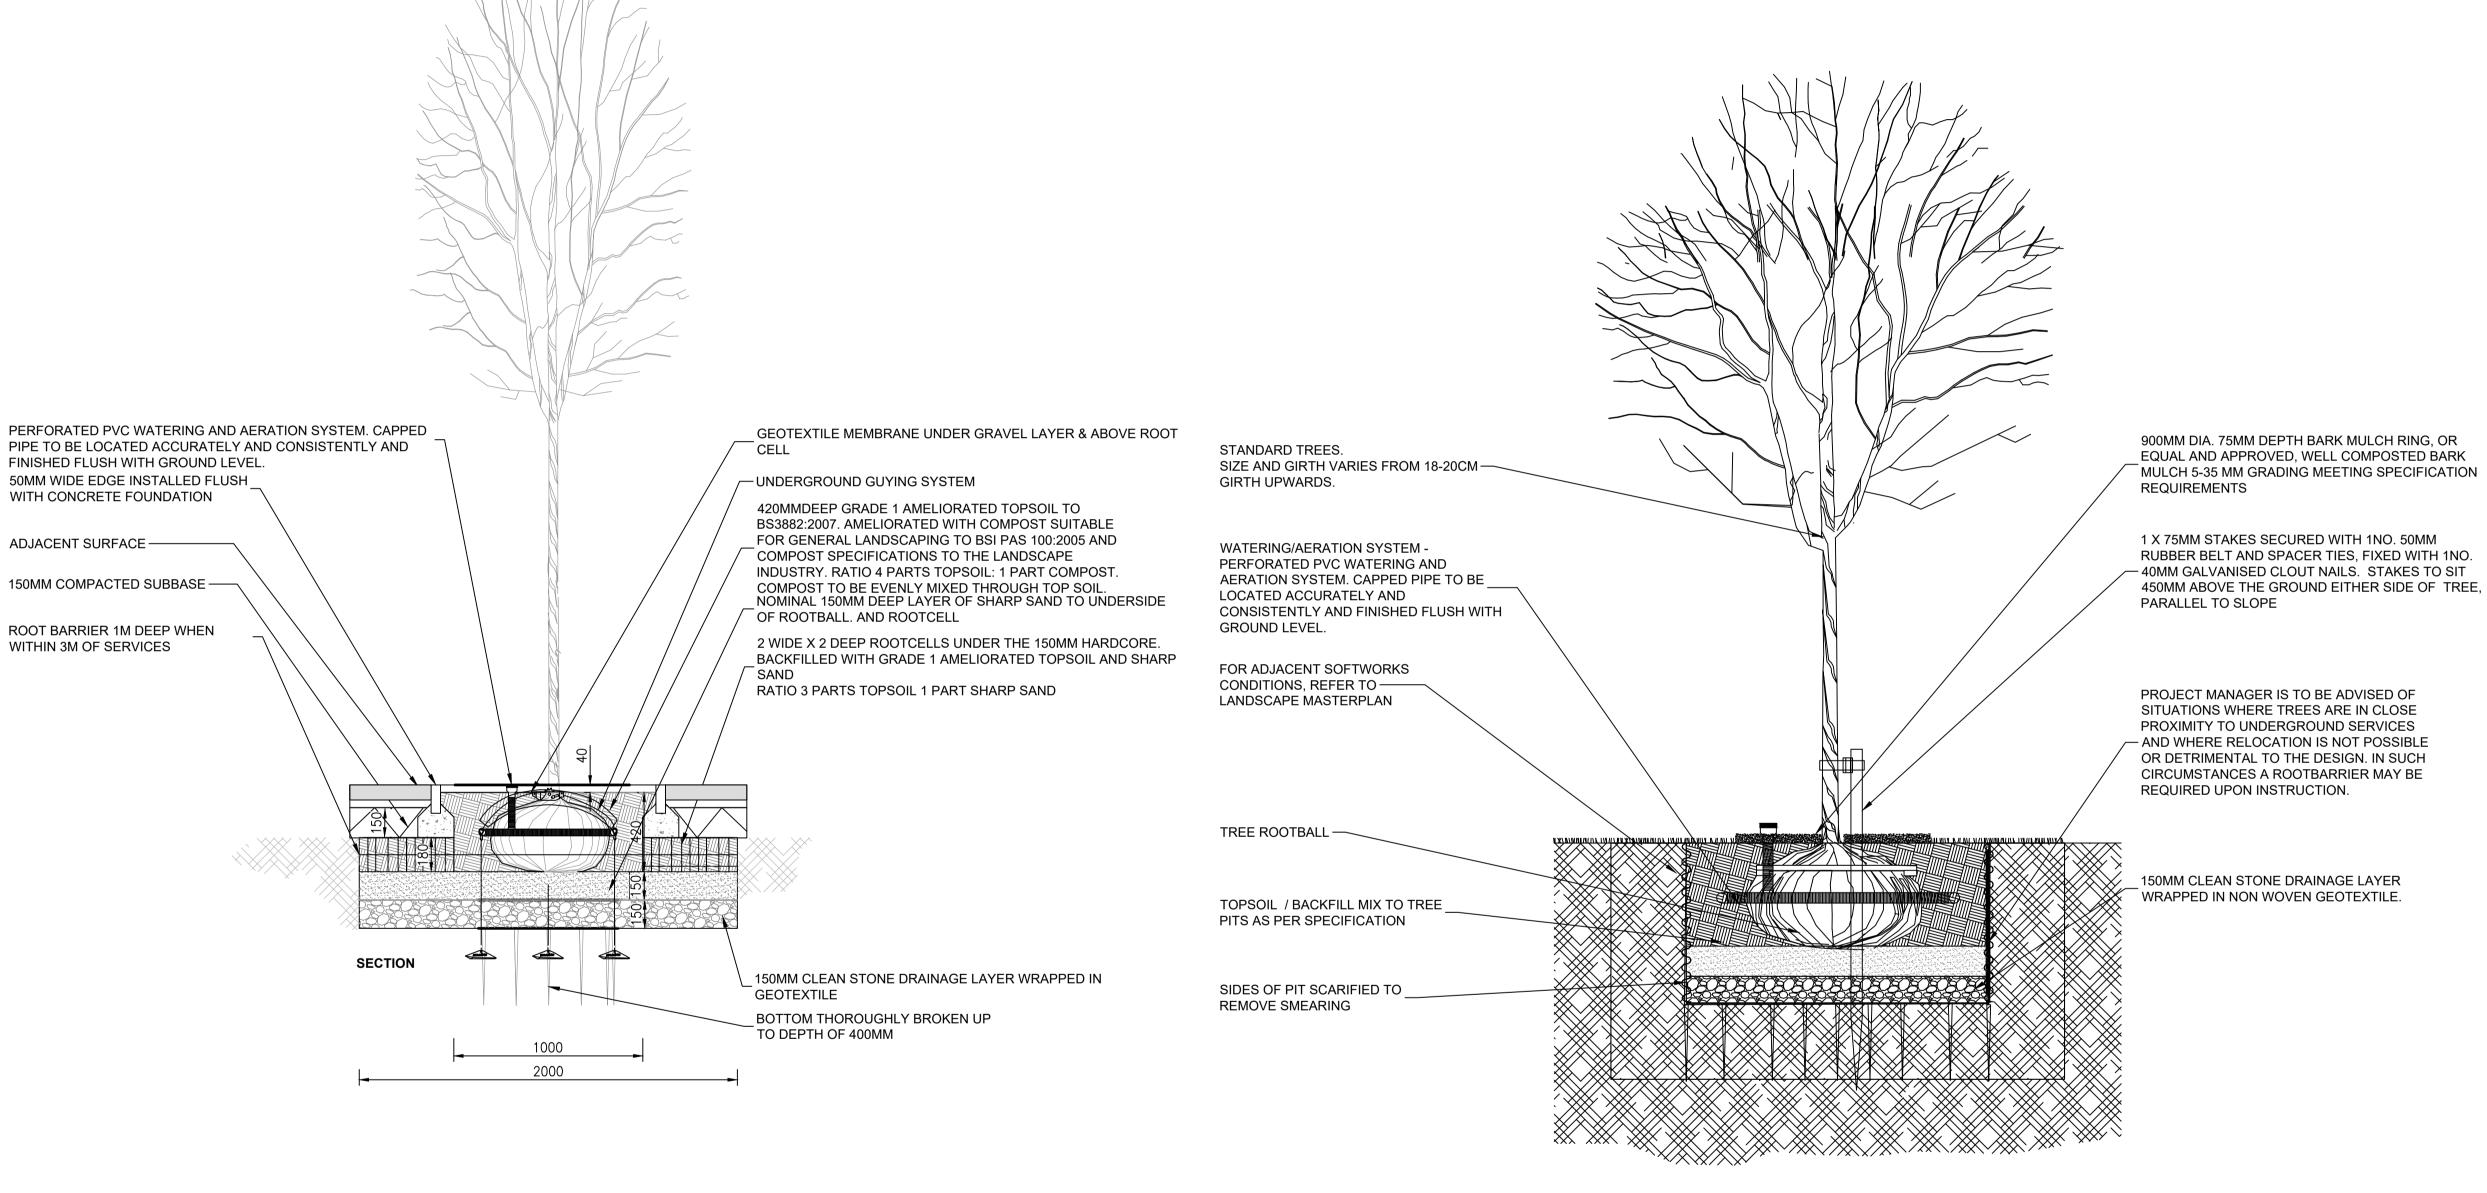

7000 SCALE 1 : 20@A1

02 TYPICAL TREE PIT IN SOFT LANDSCAPE DETAIL 7000 SCALE 1 : 20@A1