



16.1

Architectural Heritage

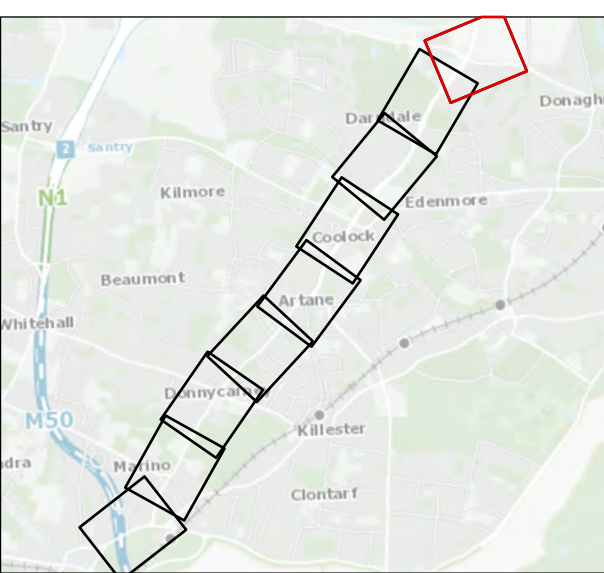



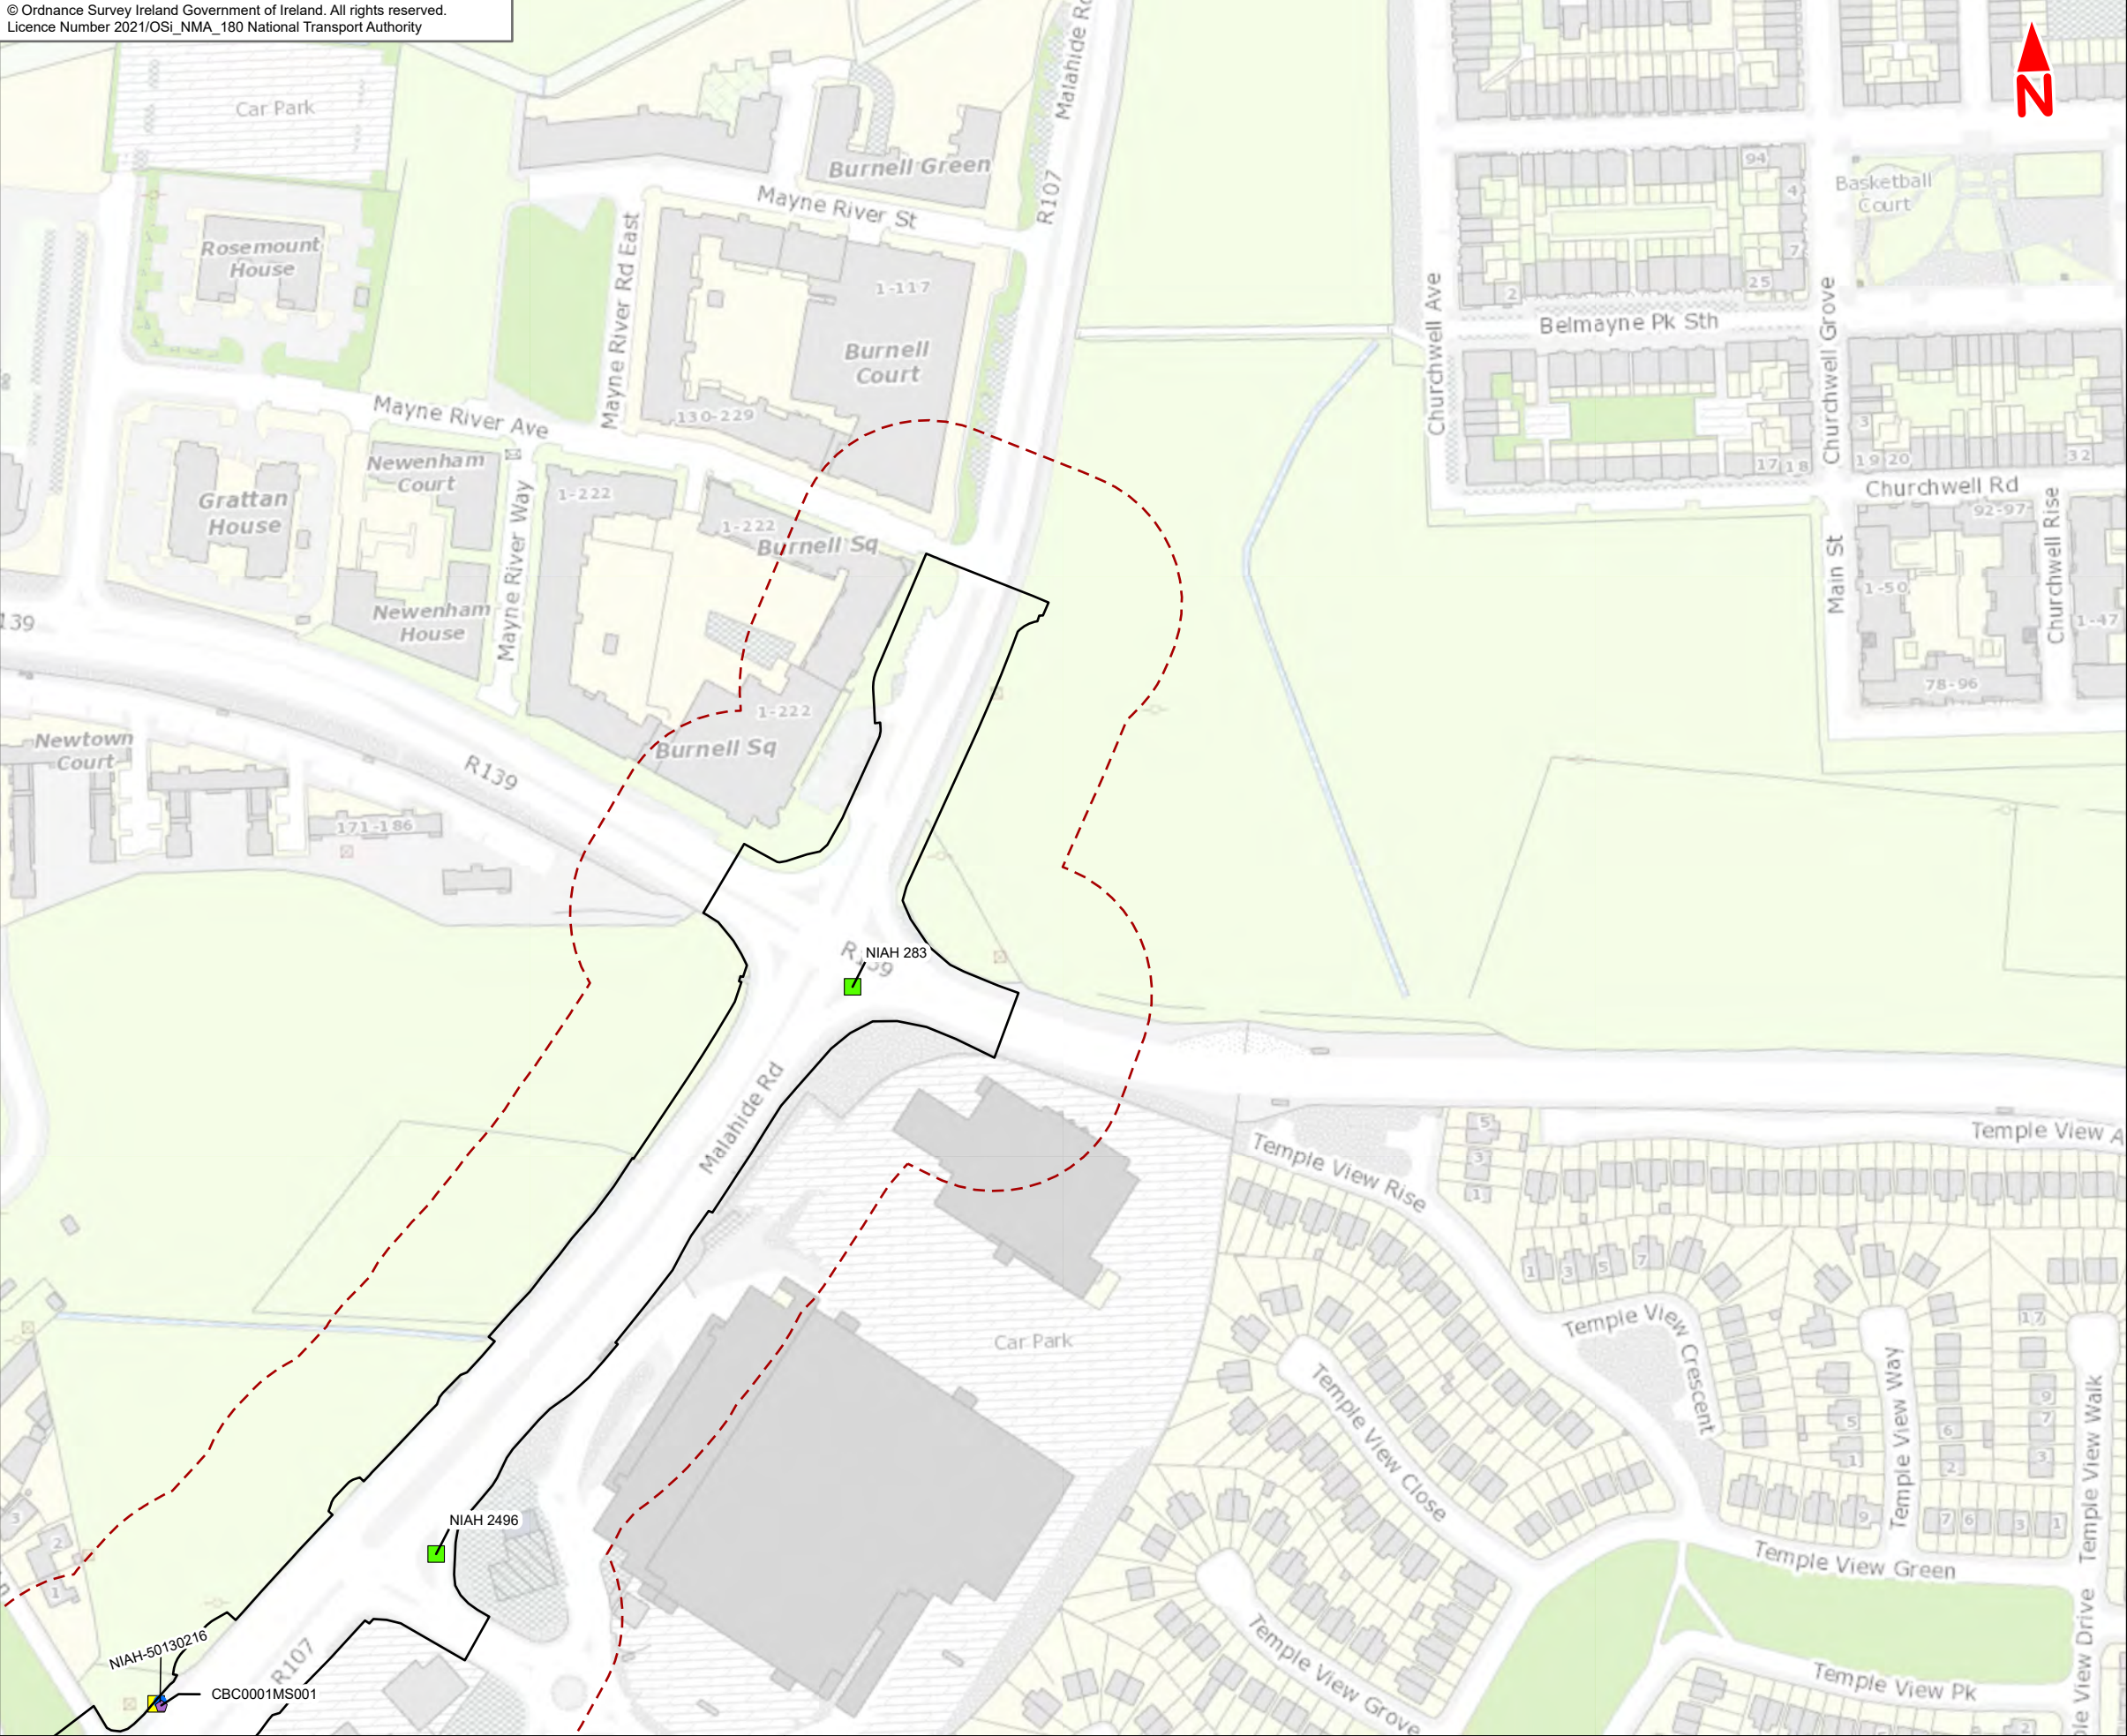


- Legend :**
- Clongriffin to City Centre Core Bus Corridor Scheme
 - - - 50m Study Area
 - Architectural Heritage Sites
 - National Inventory of Architectural Heritage (NIAH)
 - NIAH Garden Survey - Designed Landscape
 - Record of Protected Structures

This drawing is not to be used in whole or in part other than for the intended purpose and project as defined on this drawing. Contains Irish Public Sector Data licensed under a Creative Commons Attribution 4.0 International (CC BY 4.0) licence

 


 

<div><div><p>Disclaimer</p><p>a. © National Transport Authority (NTA) 2021. This drawing is confidential and the copyright in it is owned by NTA. This drawing must not be either loaned, copied or otherwise reproduced in whole or in part or used for any purpose without the prior permission of NTA.</p><p>b. This drawing is to be used for the design element identified in the title box. Other information shown is to be considered indicative only. The drawing is to be read in conjunction with all other relevant design drawings.</p><p>c. O.S. data used for plans are printed under © Ordnance Survey Ireland Government of Ireland. All rights reserved. Licence Number 2021/OSi_NMA_180 National Transport Authority. All elevations are in metres and relate to OSi Geoid Model (OSGM15) Malin Head. All Co-ordinates are in Irish Transverse Mercator Grid (ITM) as defined by OSi active local GPS station.</p><p>d. Information concerning the position of apparatus shown on this drawing is based on drawings supplied by the utility owners and/or the utility works contractor, whilst every care has been taken in the preparation of this drawing, positions should be taken as approximate and are intended for general guidance only and no representation is made by the NTA as to the accuracy, completeness, sufficiency or otherwise of this drawing and the position of the apparatus. The information contained herein does not purport to be comprehensive or final as the apparatus is subject to being altered and/or superceded. Recipients should not rely on this information. Any liabilities are hereby expressly disclaimed.</p><p>e. The information contained herein has been provided by the NTA but does not purport to be comprehensive or final. Recipients should not rely on the information. Neither the NTA nor any of its directors, officers, employees, agents, stakeholders or advisers make any representation or warranty as to, or accept any liability or responsibility in relation to, the adequacy, accuracy, reasonableness or completeness of the information provided as part of this document or any matter on which the information is based (including but not limited to loss or damage arising as a result of reliance by recipients on the information or any part of it. Any liabilities are hereby expressly disclaimed.</p></div><div></div></div>										<table><tr><th>Rev</th><th>Date</th><th>Drn</th><th>Chk'd</th><th>App'd</th><th>Description</th></tr><tr><td>M01</td><td>Nov 21</td><td>FG</td><td>PW</td><td>DK</td><td>ISSUE FOR PHASE 4 : PLANNING</td></tr><tr><td> </td><td> </td><td> </td><td> </td><td> </td><td> </td></tr><tr><td> </td><td> </td><td> </td><td> </td><td> </td><td> </td></tr><tr><td> </td><td> </td><td> </td><td> </td><td> </td><td> </td></tr></table>	Rev	Date	Drn	Chk'd	App'd	Description	M01	Nov 21	FG	PW	DK	ISSUE FOR PHASE 4 : PLANNING																			<div><div><p>Údaráis Náisiúnta Iompair National Transport Authority</p></div><div></div></div> <table><tr><td colspan="2">Client</td><td colspan="3">Consultant</td></tr><tr><td>Date</td><td>25/11/2021</td><td>Scale @ A3</td><td>1:2,500</td><td>Drawn</td><td>FG</td><td>Checked</td><td>PW</td><td>Approved</td><td>DK</td></tr><tr><td>Project Code</td><td>BCIDE</td><td>Originator Code</td><td>JAC</td><td colspan="2">QMS Code</td><td colspan="4"> </td></tr></table>	Client		Consultant			Date	25/11/2021	Scale @ A3	1:2,500	Drawn	FG	Checked	PW	Approved	DK	Project Code	BCIDE	Originator Code	JAC	QMS Code						<table><tr><td colspan="2">Programme Title</td><td colspan="3">BUSCONNECTS DUBLIN CORE BUS CORRIDORS INFRASTRUCTURE WORKS</td></tr><tr><td colspan="2">Drawing Title</td><td colspan="3">Clongriffin to City Centre Core Bus Corridor Scheme Figure 16.1 Architectural Heritage</td></tr><tr><td>Drawing File Name</td><td>BCIDE-JAC-ENV_AH-0001_XX_00-DR-GG-0001</td><td>Sheet Number</td><td>1 of 9</td><td>Status</td><td>A</td><td>Rev</td><td>M01</td></tr></table>	Programme Title		BUSCONNECTS DUBLIN CORE BUS CORRIDORS INFRASTRUCTURE WORKS			Drawing Title		Clongriffin to City Centre Core Bus Corridor Scheme Figure 16.1 Architectural Heritage			Drawing File Name	BCIDE-JAC-ENV_AH-0001_XX_00-DR-GG-0001	Sheet Number	1 of 9	Status	A	Rev	M01
Rev	Date	Drn	Chk'd	App'd	Description	
M01	Nov 21	FG	PW	DK	ISSUE FOR PHASE 4 : PLANNING	
Client		Consultant	
Date	25/11/2021	Scale @ A3	1:2,500	Drawn	FG	Checked	PW	Approved	DK	
Project Code	BCIDE	Originator Code	JAC	QMS Code	
Programme Title		BUSCONNECTS DUBLIN CORE BUS CORRIDORS INFRASTRUCTURE WORKS	
Drawing Title		Clongriffin to City Centre Core Bus Corridor Scheme Figure 16.1 Architectural Heritage	
Drawing File Name	BCIDE-JAC-ENV_AH-0001_XX_00-DR-GG-0001	Sheet Number	1 of 9	Status	A	Rev	M01	

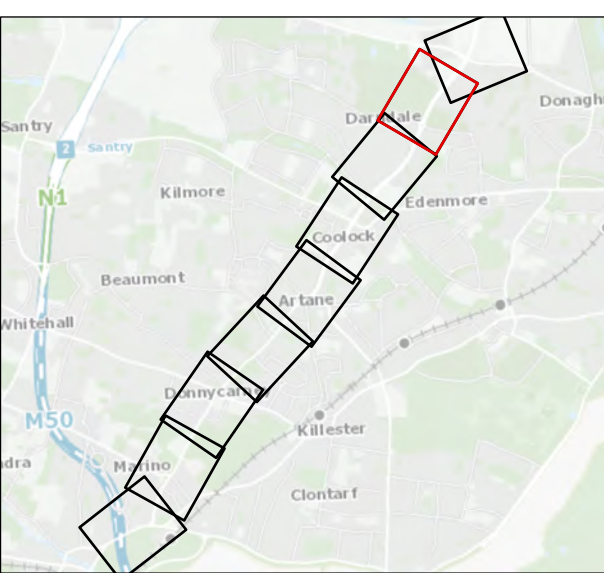
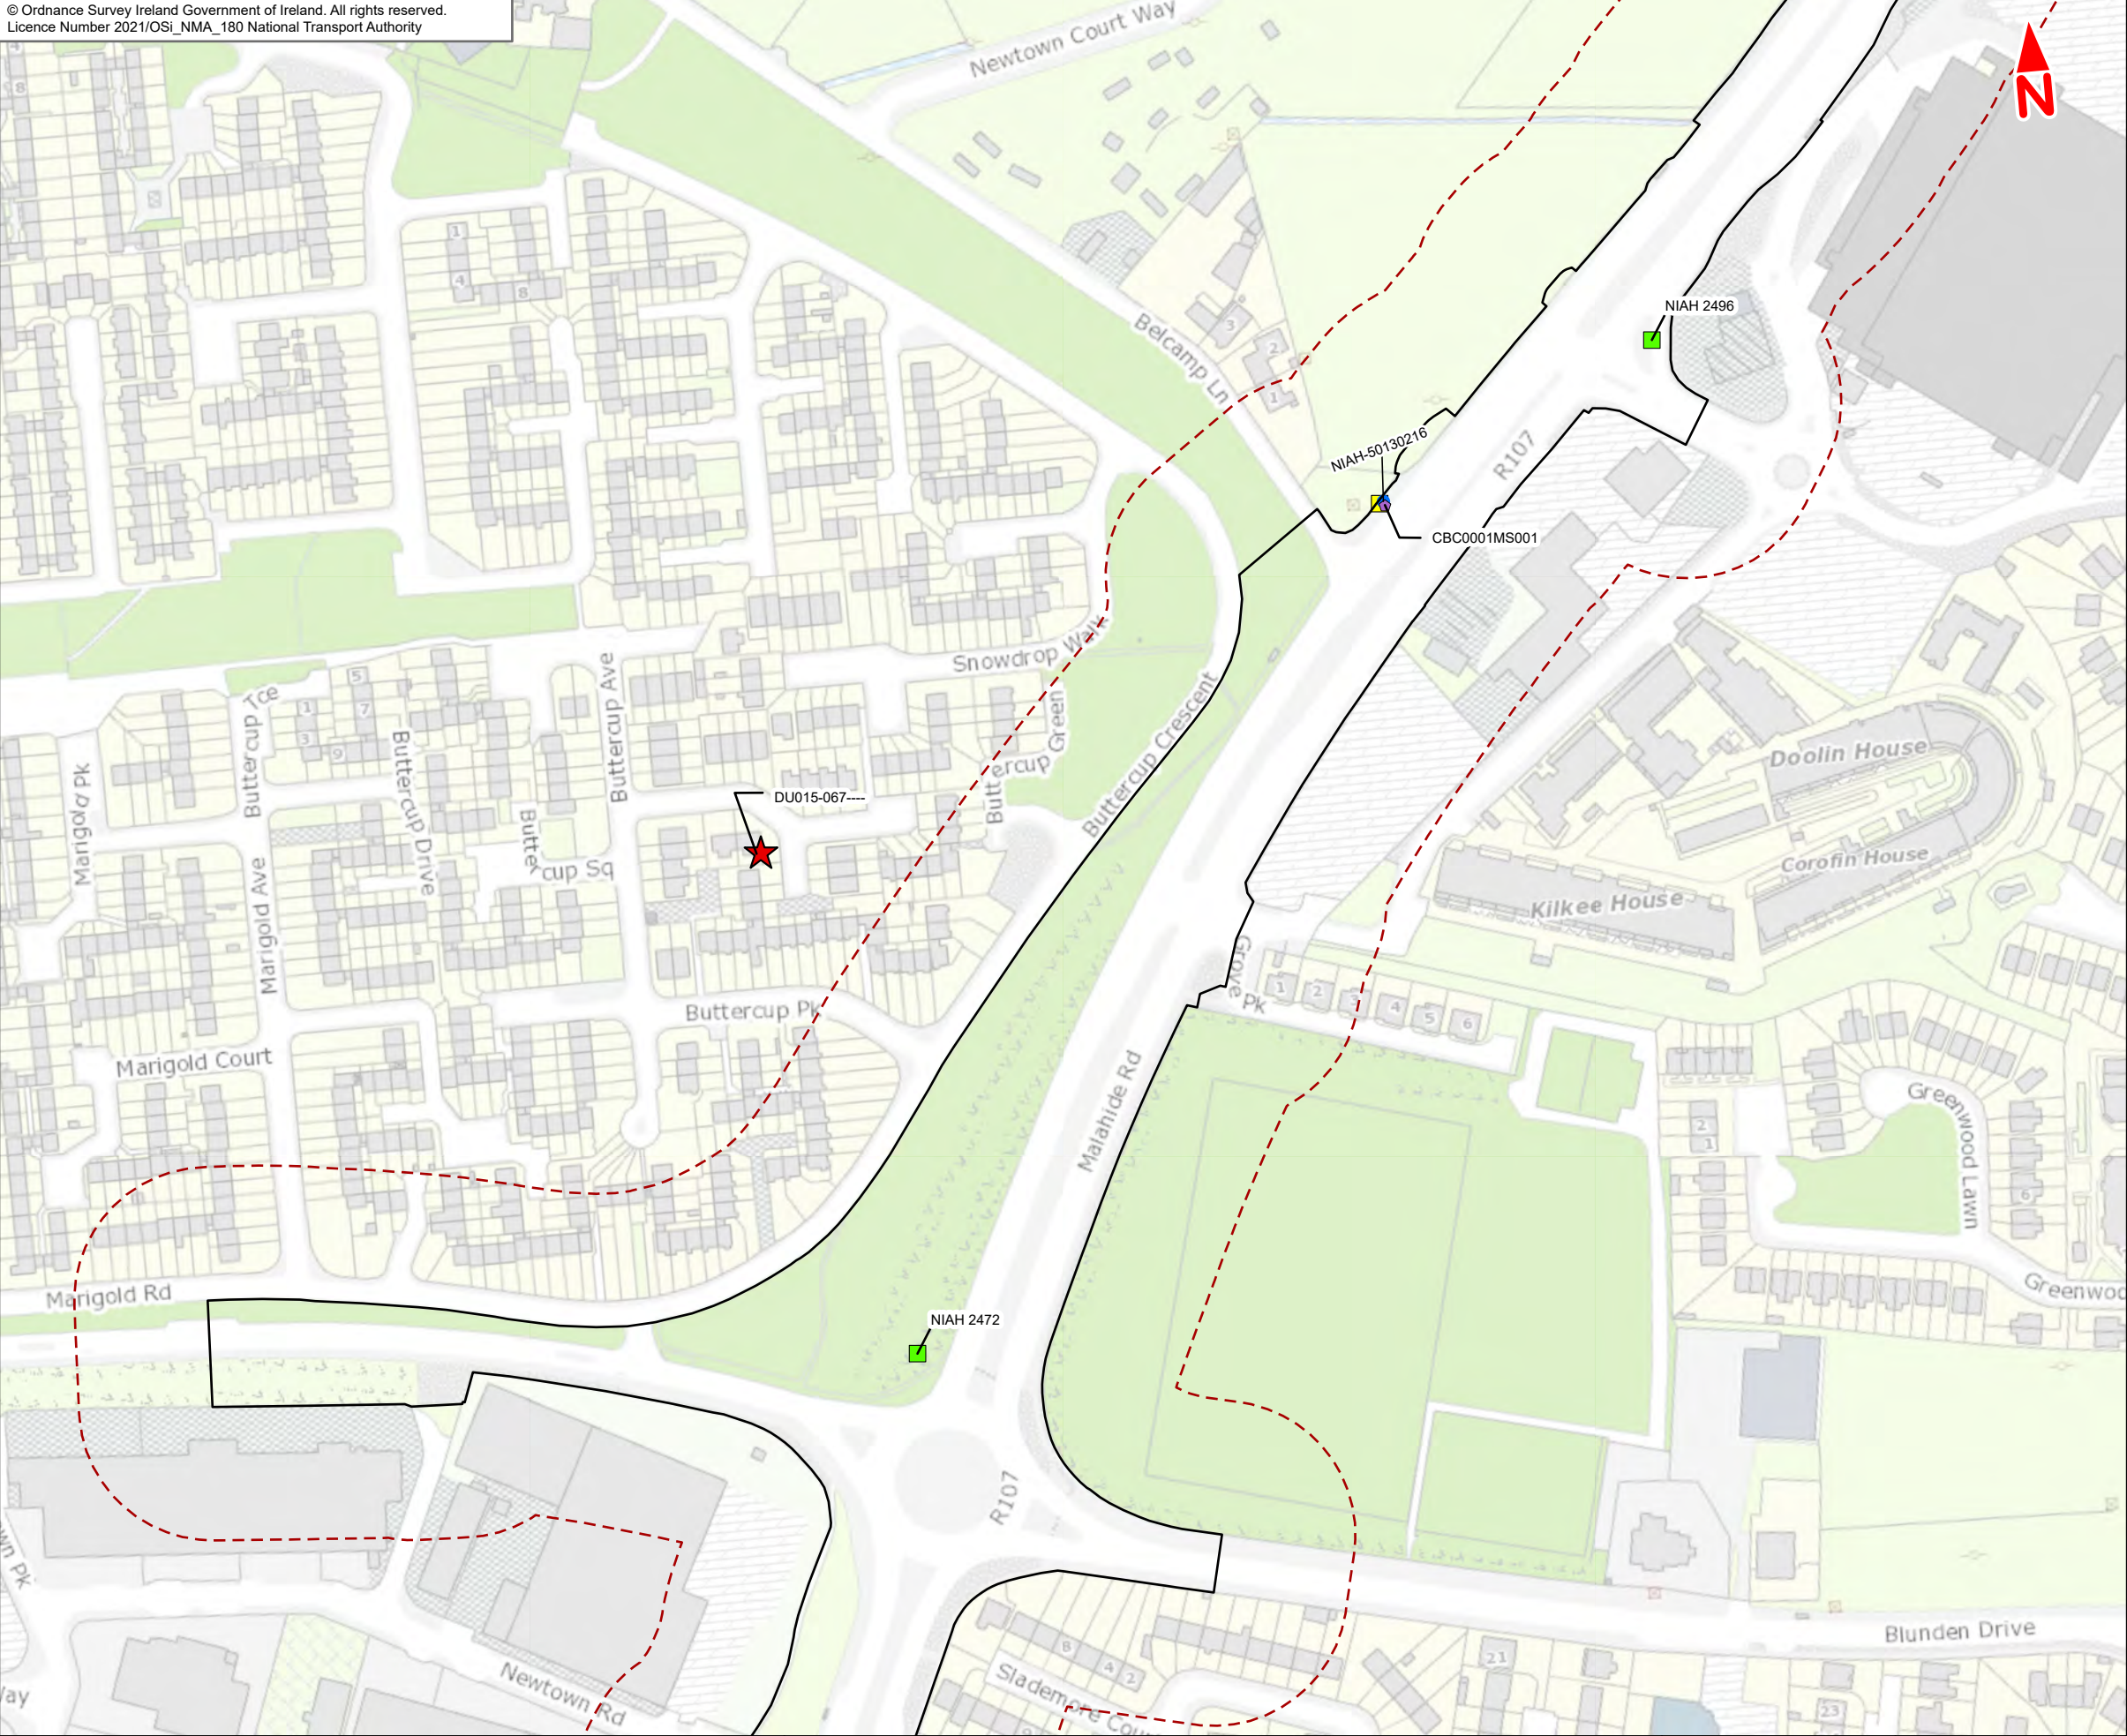


- Legend :**
- Clongriffin to City Centre Core Bus Corridor Scheme
 - - - 50m Study Area
 - Architectural Heritage Sites
 - RMP/SMR Sites
 - National Inventory of Architectural Heritage (NIAH)
 - NIAH Garden Survey - Designed Landscape
 - Record of Protected Structures

This drawing is not to be used in whole or in part other than for the intended purpose and project as defined on this drawing. Contains Irish Public Sector Data licensed under a Creative Commons Attribution 4.0 International (CC BY 4.0) licence




<div><div><p>Disclaimer</p><p>a. © National Transport Authority (NTA) 2021. This drawing is confidential and the copyright in it is owned by NTA. This drawing must not be either loaned, copied or otherwise reproduced in whole or in part or used for any purpose without the prior permission of NTA.</p><p>b. This drawing is to be used for the design element identified in the title block. Other information shown is to be considered indicative only. The drawing is to be read in conjunction with all other relevant design drawings.</p><p>c. O.S. data used for plans are printed under © Ordnance Survey Ireland Government of Ireland. All rights reserved. Licence Number 2021/OSi_NMA_180 National Transport Authority. All elevations are in metres and relate to OSi Geoid Model (OSGM15) Malin Head. All Co-ordinates are in Irish Transverse Mercator Grid (ITM) as defined by OSi active local GPS station.</p><p>d. Information concerning the position of apparatus shown on this drawing is based on drawings supplied by the utility owners and/or the utility works contractor, whilst every care has been taken in the preparation of this drawing, positions should be taken as approximate and are intended for general guidance only and no representation is made by the NTA as to the accuracy, completeness, sufficiency or otherwise of this drawing and the position of the apparatus. The information contained herein does not purport to be comprehensive or final as the apparatus is subject to being altered and/or superceded. Recipients should not rely on this information. Any liabilities are hereby expressly disclaimed.</p><p>e. The information contained herein has been provided by the NTA but does not purport to be comprehensive or final. Recipients should not rely on the information. Neither the NTA nor any of its directors, officers, employees, agents, stakeholders or advisers make any representation or warranty as to, or accept any liability or responsibility in relation to, the adequacy, accuracy, reasonableness or completeness of the information provided as part of this document or any matter on which the information is based (including but not limited to loss or damage arising as a result of reliance by recipients on the information or any part of it. Any liabilities are hereby expressly disclaimed.</p></div><div></div></div>										<table><tr><th>Rev</th><th>Date</th><th>Dwn</th><th>Chk'd</th><th>App'd</th><th>Description</th></tr><tr><td>M01</td><td>Nov 21</td><td>FG</td><td>PW</td><td>DK</td><td>ISSUE FOR PHASE 4 : PLANNING</td></tr><tr><td> </td><td> </td><td> </td><td> </td><td> </td><td> </td></tr><tr><td> </td><td> </td><td> </td><td> </td><td> </td><td> </td></tr><tr><td> </td><td> </td><td> </td><td> </td><td> </td><td> </td></tr></table>	Rev	Date	Dwn	Chk'd	App'd	Description	M01	Nov 21	FG	PW	DK	ISSUE FOR PHASE 4 : PLANNING																			<div><div><p>Údaráis Náisiúnta Iompair National Transport Authority</p></div><div></div></div> <table><tr><td>Date</td><td>25/11/2021</td><td>Scale @ A3</td><td>1:2,500</td></tr><tr><td>Project Code</td><td>BCIDE</td><td>Originator Code</td><td>JAC</td></tr></table>	Date	25/11/2021	Scale @ A3	1:2,500	Project Code	BCIDE	Originator Code	JAC	<table><tr><td>QMS Code</td><td> </td></tr></table>	QMS Code		<div><div><p>Programme Title</p><p>BUSCONNECTS DUBLIN CORE BUS CORRIDORS INFRASTRUCTURE WORKS</p></div><div><p>Drawing Title</p><p>Clongriffin to City Centre Core Bus Corridor Scheme Figure 16.1 Architectural Heritage</p></div><div><table><tr><td>Drawing File Name</td><td>BCIDE-JAC-ENV_AH-0001_XX_00-DR-GG-0002</td><td>Sheet Number</td><td>2 of 9</td><td>Status</td><td>A</td><td>Rev</td><td>M01</td></tr></table></div></div>	Drawing File Name	BCIDE-JAC-ENV_AH-0001_XX_00-DR-GG-0002	Sheet Number	2 of 9	Status	A	Rev	M01
Rev	Date	Dwn	Chk'd	App'd	Description	
M01	Nov 21	FG	PW	DK	ISSUE FOR PHASE 4 : PLANNING	
Date	25/11/2021	Scale @ A3	1:2,500	
Project Code	BCIDE	Originator Code	JAC	
QMS Code	
Drawing File Name	BCIDE-JAC-ENV_AH-0001_XX_00-DR-GG-0002	Sheet Number	2 of 9	Status	A	Rev	M01	

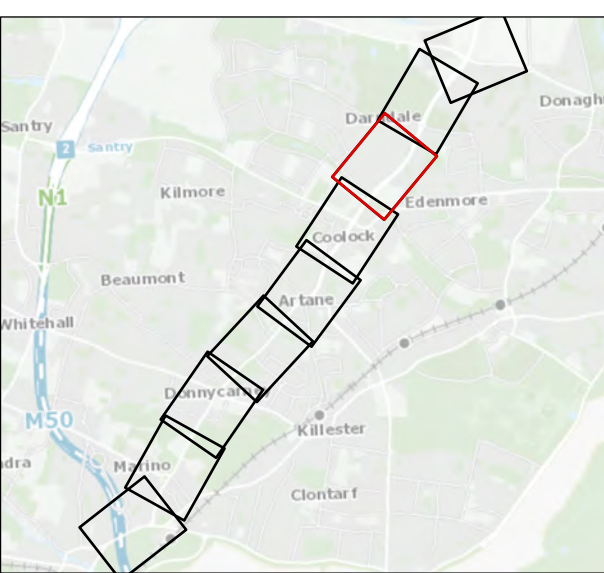
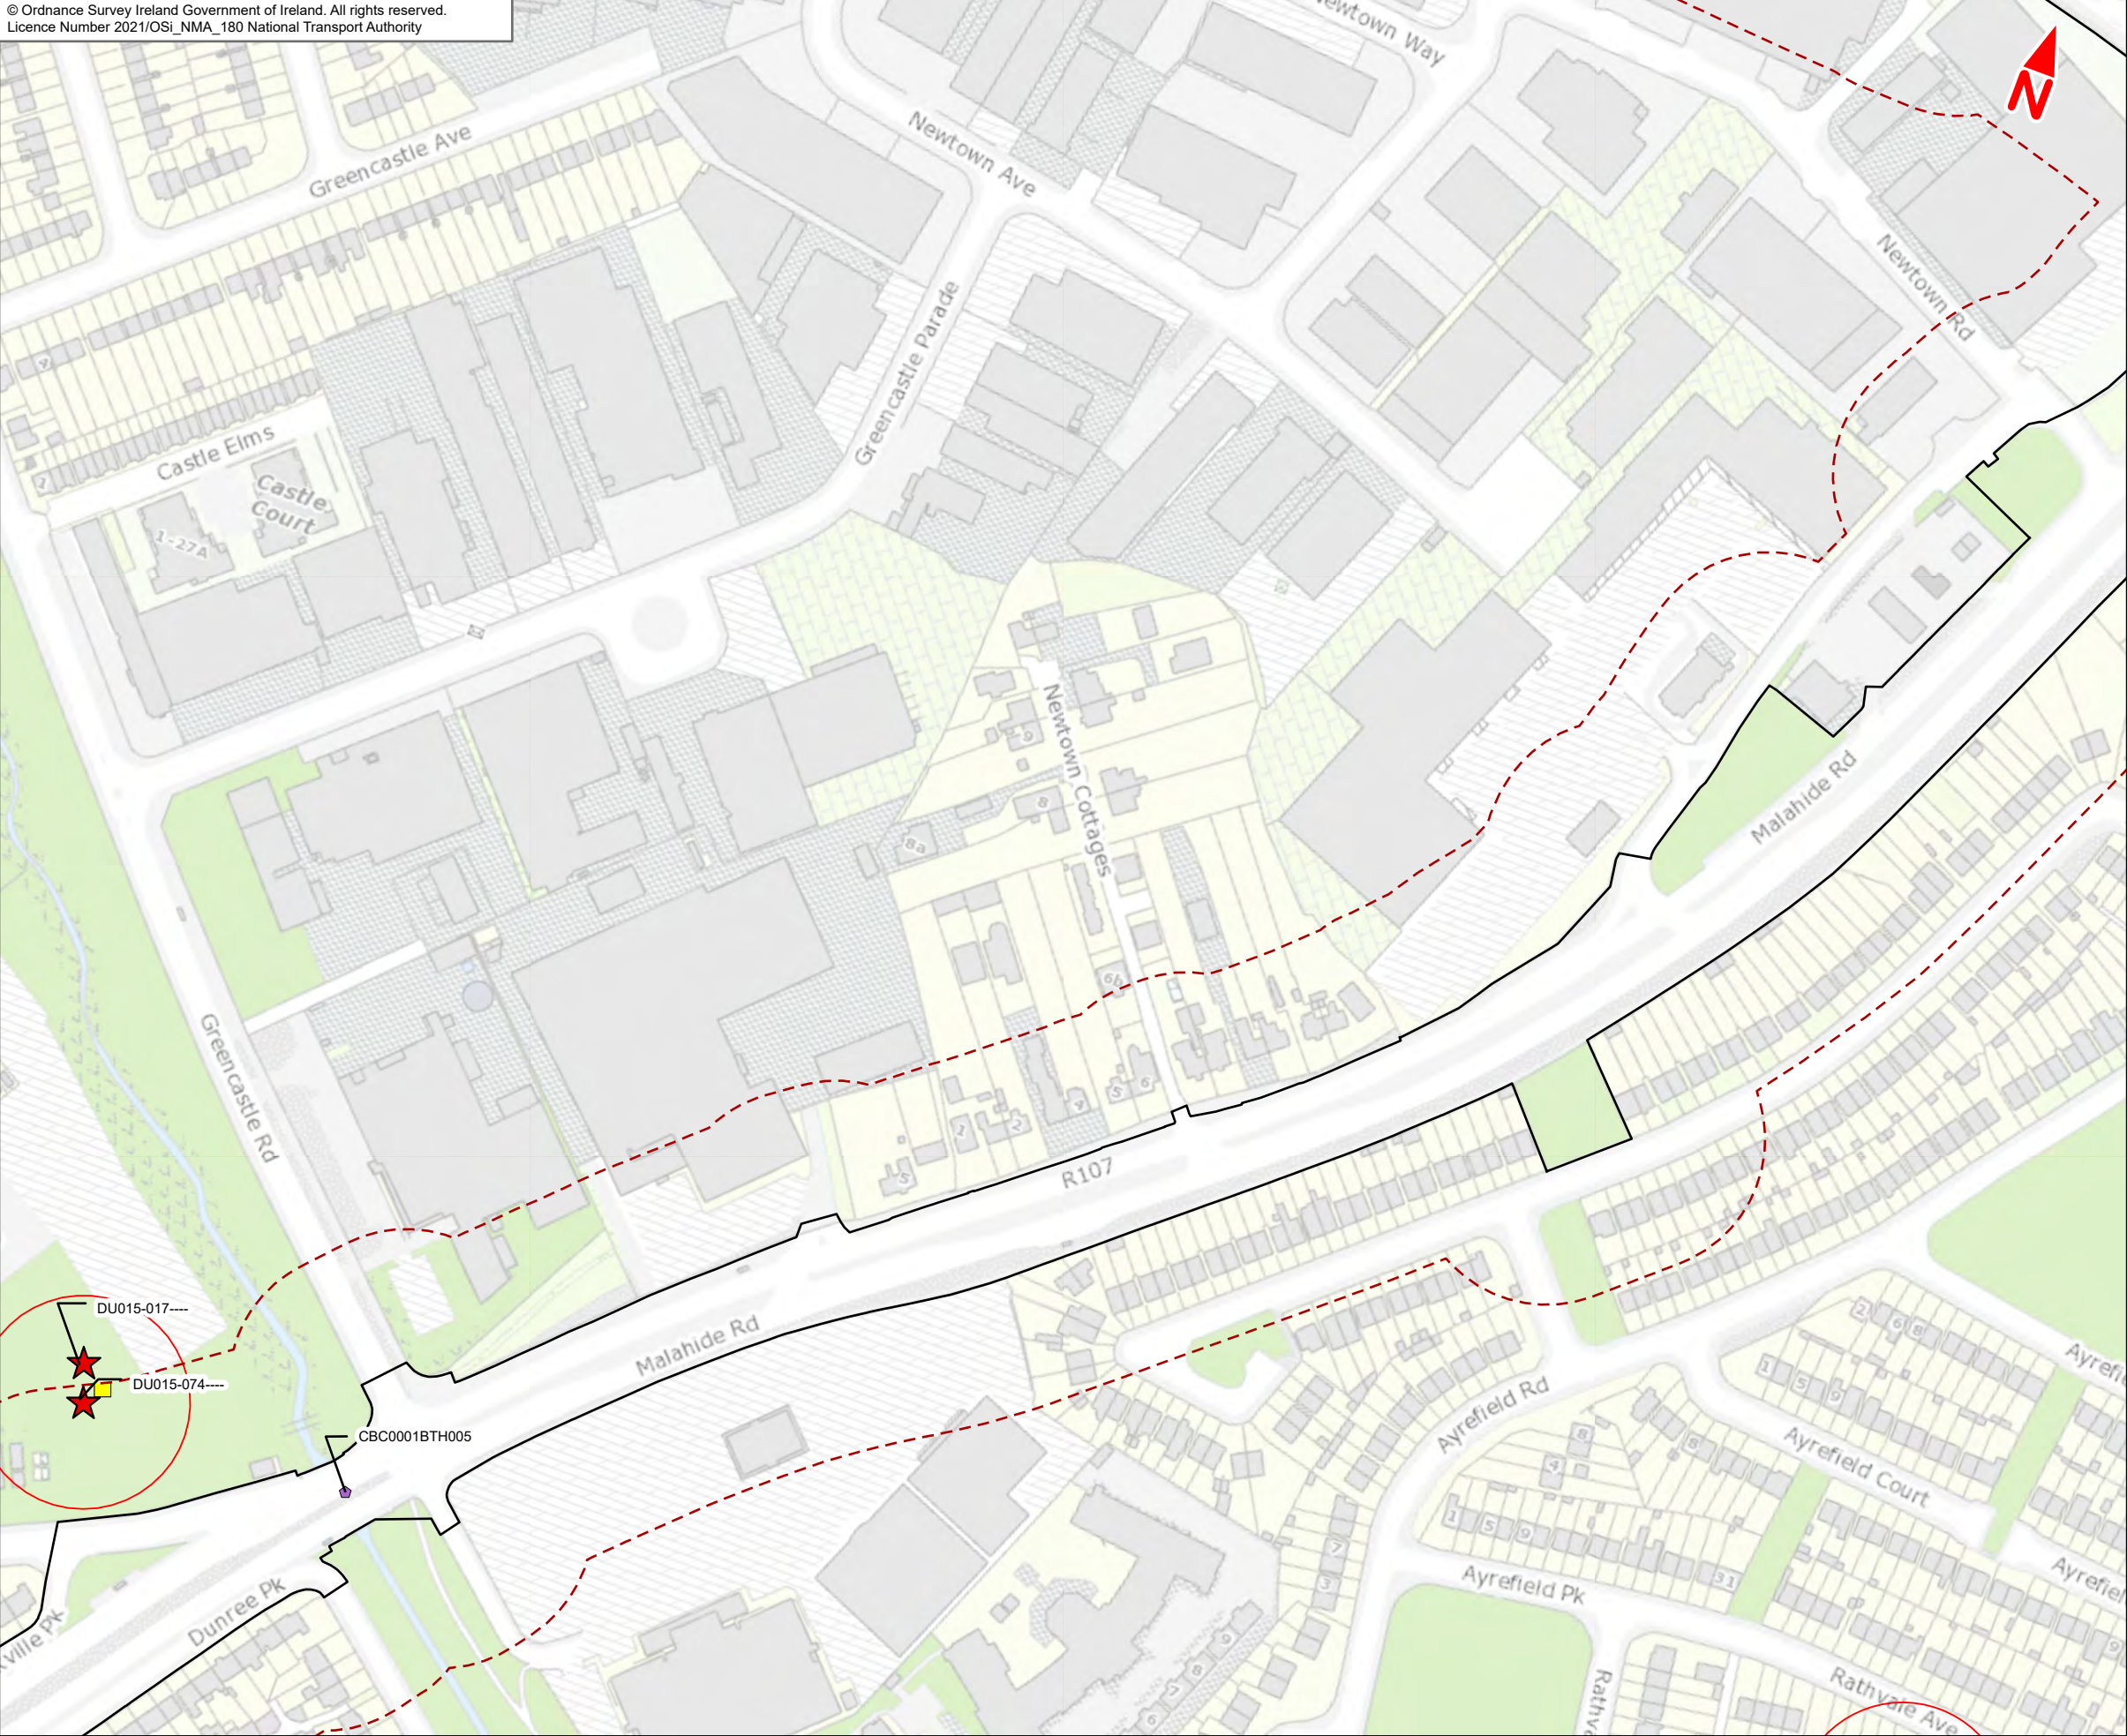


- Legend :**
- Clongriffin to City Centre Core Bus Corridor Scheme
 - - - 50m Study Area
 - Architectural Heritage Sites
 - ★ RMP/SMR Sites
 - RMP/SMR Zone of Archaeological Potential
 - Record of Protected Structures

This drawing is not to be used in whole or in part other than for the intended purpose and project as defined on this drawing. Contains Irish Public Sector Data licensed under a Creative Commons Attribution 4.0 International (CC BY 4.0) licence



<p>Disclaimer</p> <p>a. © National Transport Authority (NTA) 2021. This drawing is confidential and the copyright in it is owned by NTA. This drawing must not be either loaned, copied or otherwise reproduced in whole or in part or used for any purpose without the prior permission of NTA.</p> <p>b. This drawing is to be used for the design element identified in the title block. Other information shown is to be considered indicative only. The drawing is to be read in conjunction with all other relevant design drawings.</p> <p>c. O.S. data used for plans are printed under © Ordnance Survey Ireland Government of Ireland. All rights reserved. Licence Number 2021/OSi_NMA_180 National Transport Authority. All elevations are in metres and relate to OSi Geoid Model (OSGM15) Mean Head. All Co-ordinates are in Irish Transverse Mercator Grid (ITM) as defined by OSi active local GPS station.</p> <p>d. Information concerning the position of apparatus shown on this drawing is based on drawings supplied by the utility owners and/or the utility works contractor, whilst every care has been taken in the preparation of this drawing, positions should be taken as approximate and are intended for general guidance only and no representation is made by the NTA as to the accuracy, completeness, sufficiency or otherwise of this drawing and the position of the apparatus. The information contained herein does not purport to be comprehensive or final as the apparatus is subject to being altered and/or superceded. Recipients should not rely on this information. Any liabilities are hereby expressly disclaimed.</p> <p>e. The information contained herein has been provided by the NTA but does not purport to be comprehensive or final. Recipients should not rely on the information. Neither the NTA nor any of its directors, officers, employees, agents, stakeholders or advisers make any representation or warranty as to, or accept any liability or responsibility in relation to, the adequacy, accuracy, reasonableness or completeness of the information provided as part of this document or any matter on which the information is based (including but not limited to loss or damage arising as a result of reliance by recipients on the information or any part of it. Any liabilities are hereby expressly disclaimed.</p>															Rev	Date	Drn	Chk'd	App'd	Description	Client		Consultant			Programme Title			
										M01	Nov 21	FG	PW	DK	ISSUE FOR PHASE 4 : PLANNING						BUSCONNECTS DUBLIN CORE BUS CORRIDORS INFRASTRUCTURE WORKS								
										Date	25/11/2021	Scale @ A3	1:2,500		Drawn	FG	Checked	PW	Approved	DK	Drawing Title								
										Project Code	BCIDE	Originator Code	JAC		QMS Code					Clongriffin to City Centre Core Bus Corridor Scheme									
																				Figure 16.1									
																				Architectural Heritage									
																				Drawing File Name									
																				BCIDE-JAC-ENV_AH-0001_XX_00-DR-GG-0003									
																				Sheet Number		Status		Rev					
																				3 of 9		A		M01					

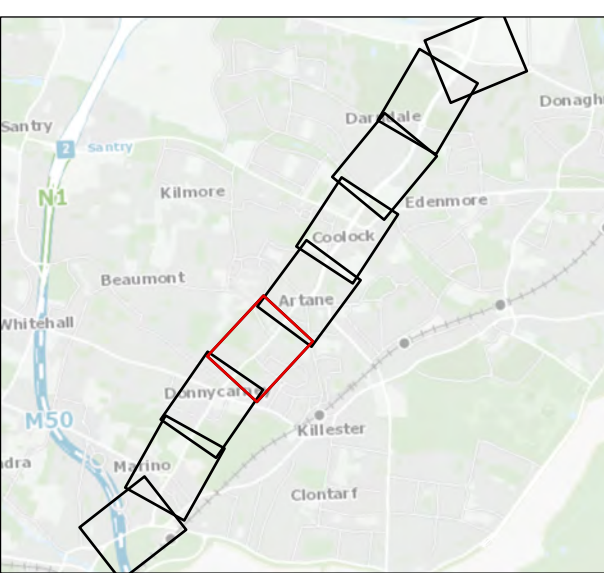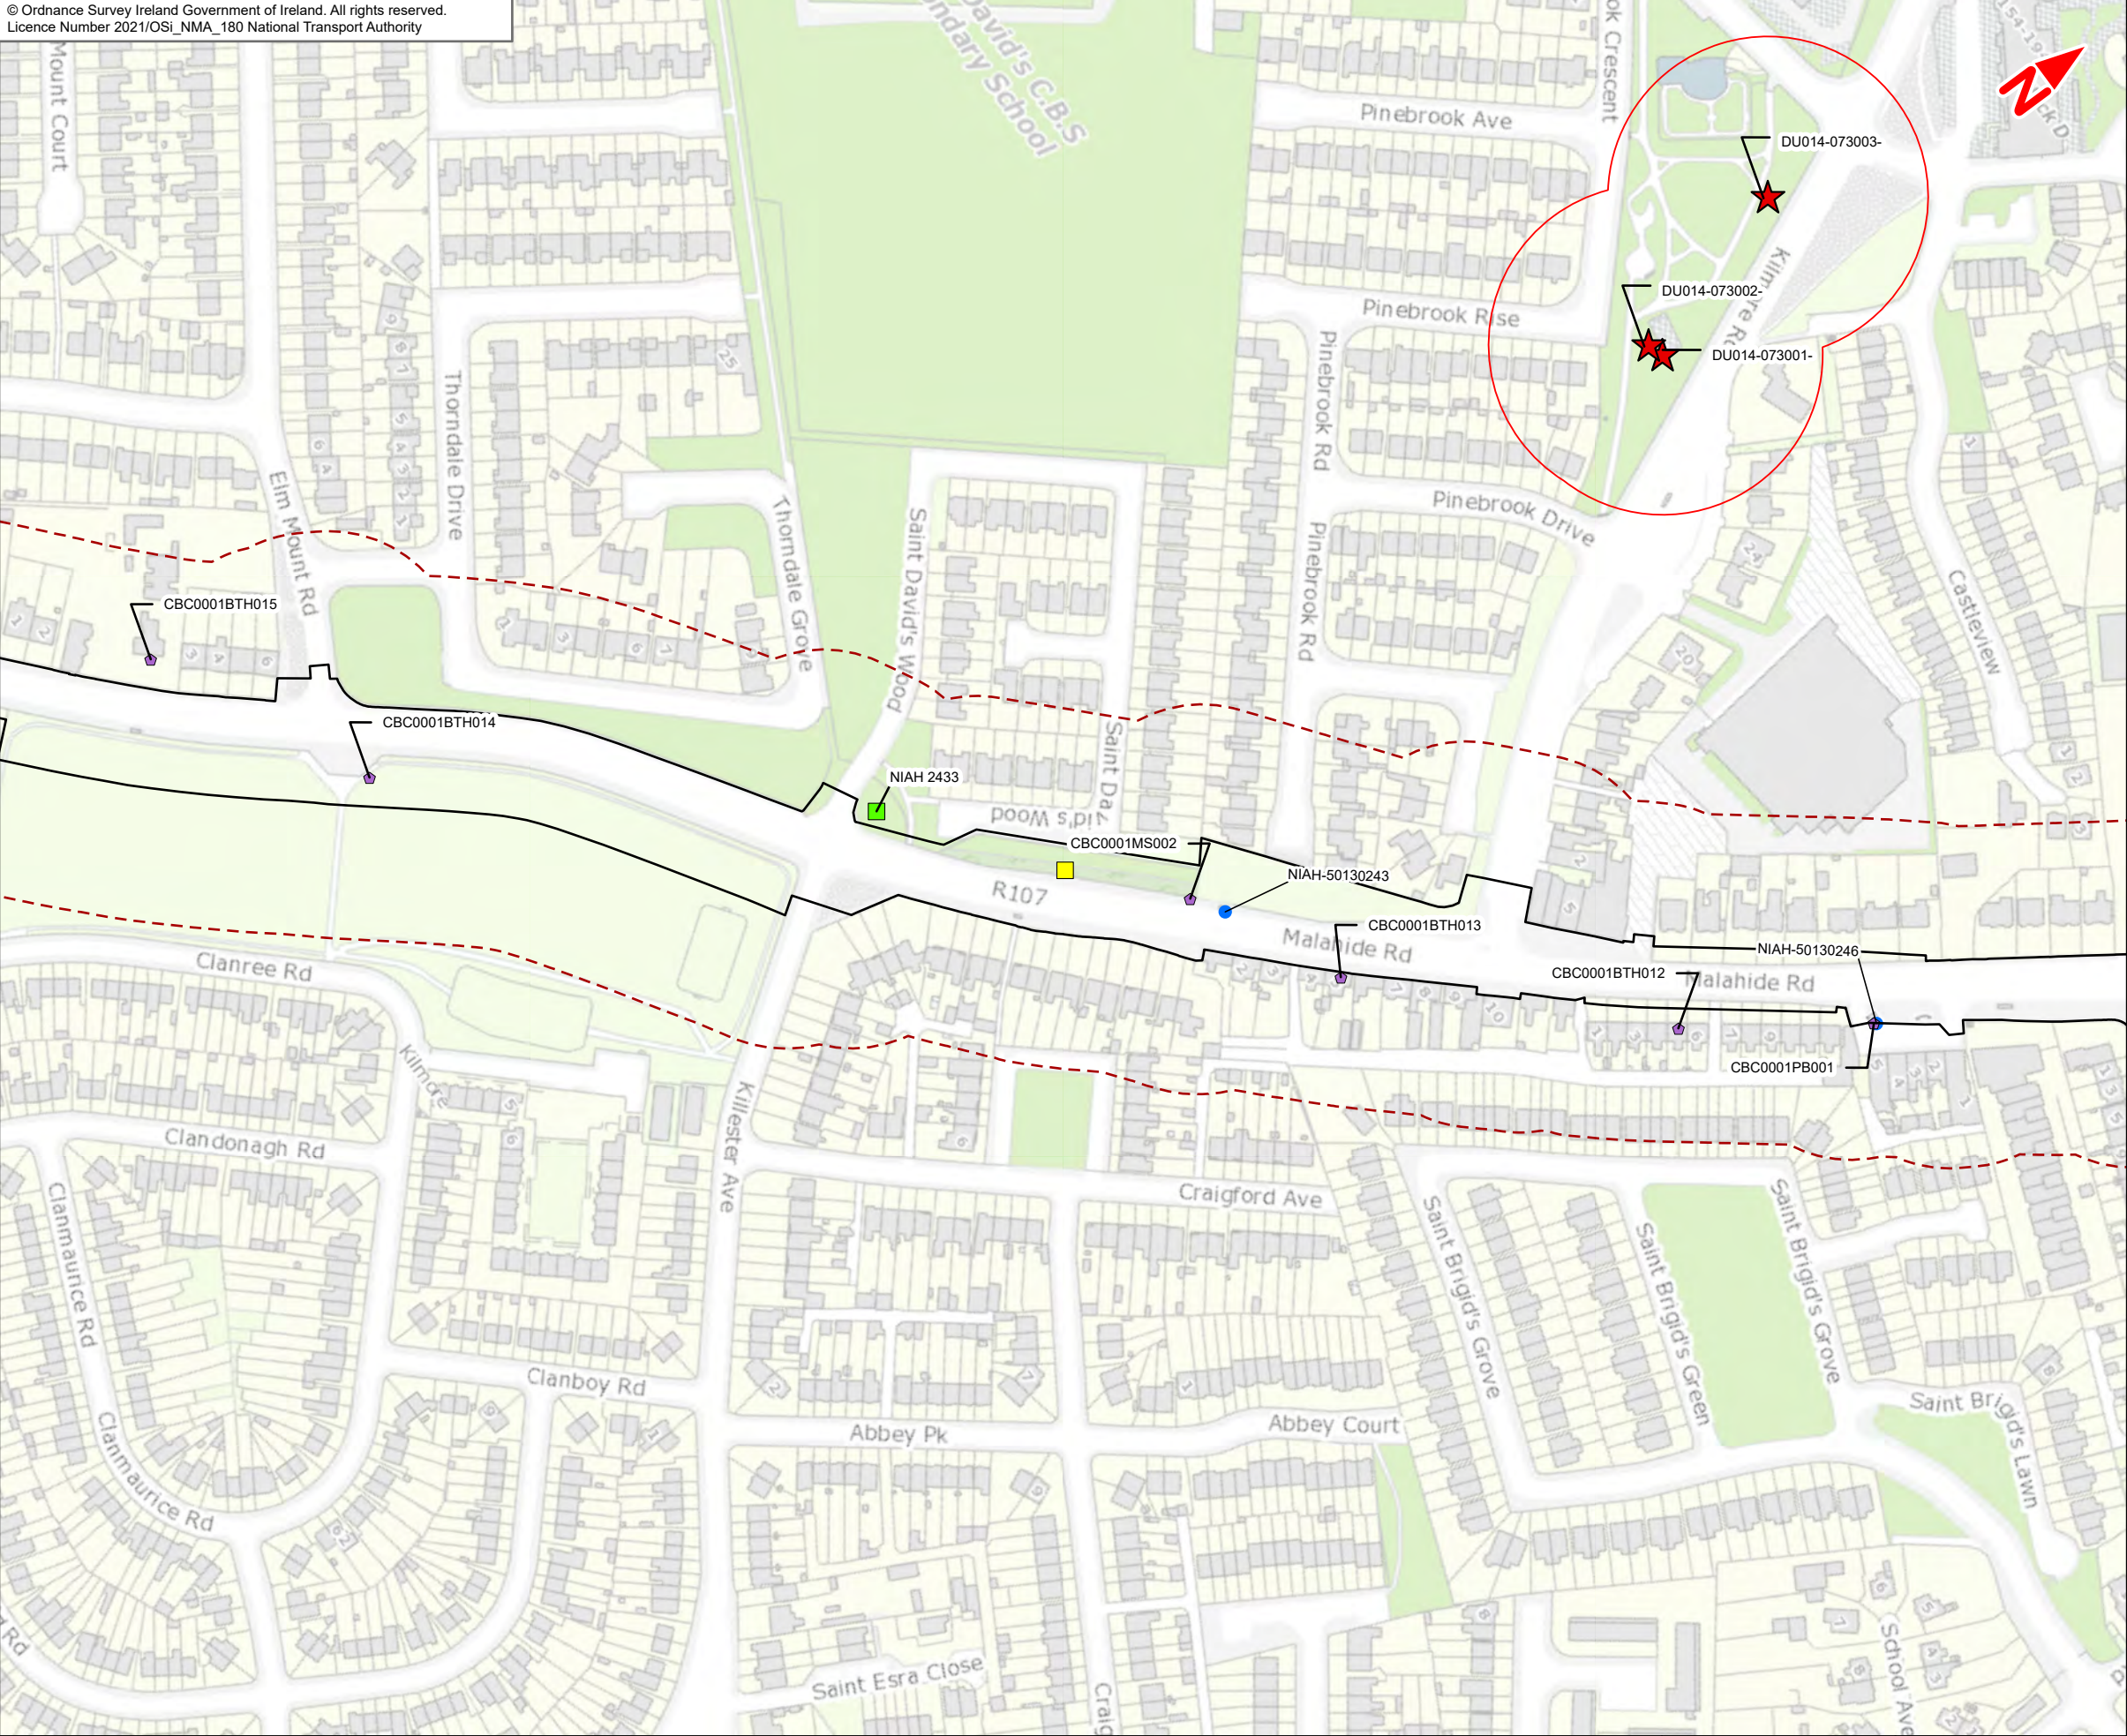

- Legend :**
- Clongriffin to City Centre Core Bus Corridor Scheme
 - - - 50m Study Area
 - ◆ Architectural Heritage Sites
 - ★ RMP/SMR Sites
 - RMP/SMR Zone of Archaeological Potential
 - National Inventory of Architectural Heritage (NIAH)
 - NIAH Garden Survey - Designed Landscape
 - Record of Protected Structures

This drawing is not to be used in whole or in part other than for the intended purpose and project as defined on this drawing. Contains Irish Public Sector Data licensed under a Creative Commons Attribution 4.0 International (CC BY 4.0) licence



Disclaimer
a. © National Transport Authority (NTA) 2021. This drawing is confidential and the copyright in it is owned by NTA. This drawing must not be either loaned, copied or otherwise reproduced in whole or in part or used for any purpose without the prior permission of NTA.
b. This drawing is to be used for the design element identified in the title block. Other information shown is to be considered indicative only. The drawing is to be read in conjunction with all other relevant design drawings.
c. O.S. data used for plans are printed under © Ordnance Survey Ireland Government of Ireland. All rights reserved. Licence Number 2021/OSi_NMA_180 National Transport Authority. All elevations are in metres and relate to OSi Geoid Model (OSGM15) Mean Head. All Co-ordinates are in Irish

Transverse Mercator Grid (ITM) as defined by OSi active local GPS station.
d. Information concerning the position of apparatus shown on this drawing is based on drawings supplied by the utility owners and/or the utility works contractor, whilst every care has been taken in the preparation of this drawing, positions should be taken as approximate and are intended for general guidance only and no representation is made by the NTA as to the accuracy, completeness, sufficiency or otherwise of this drawing and the position of the apparatus. The information contained herein does not purport to be comprehensive or final as the apparatus is subject to being altered and/or superceded. Recipients should not rely on this information. Any liabilities are hereby expressly disclaimed.

e. The information contained herein has been provided by the NTA but does not purport to be comprehensive or final. Recipients should not rely on the information. Neither the NTA nor any of its directors, officers, employees, agents, stakeholders or advisers make any representation or warranty as to, or accept any liability or responsibility in relation to, the adequacy, accuracy, reasonableness or completeness of the information provided as part of this document or any matter on which the information is based (including but not limited to loss or damage arising as a result of reliance by recipients on the information or any part of it. Any liabilities are hereby expressly disclaimed.





Rev	Date	Drn	Chk'd	App'd	Description
M01	Nov 21	FG	PW	DK	ISSUE FOR PHASE 4 : PLANNING

Client	
Date	25/11/2021
Scale @ A3	1:2,500
Project Code	BCIDE
Originator Code	JAC

Consultant		
Drawn	FG	Checked
		PW
Approved	DK	
QMS Code		

Programme Title			
BUSCONNECTS DUBLIN CORE BUS CORRIDORS INFRASTRUCTURE WORKS			
Drawing Title			
Clongriffin to City Centre Core Bus Corridor Scheme Figure 16.1 Architectural Heritage			
Drawing File Name	BCIDE-JAC-ENV_AH-0001_XX_00-DR-GG-0006	Sheet Number	6 of 9
Status	A	Rev	M01

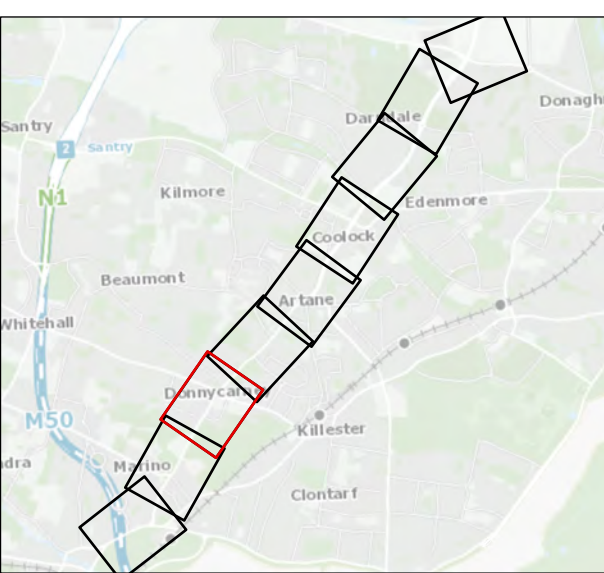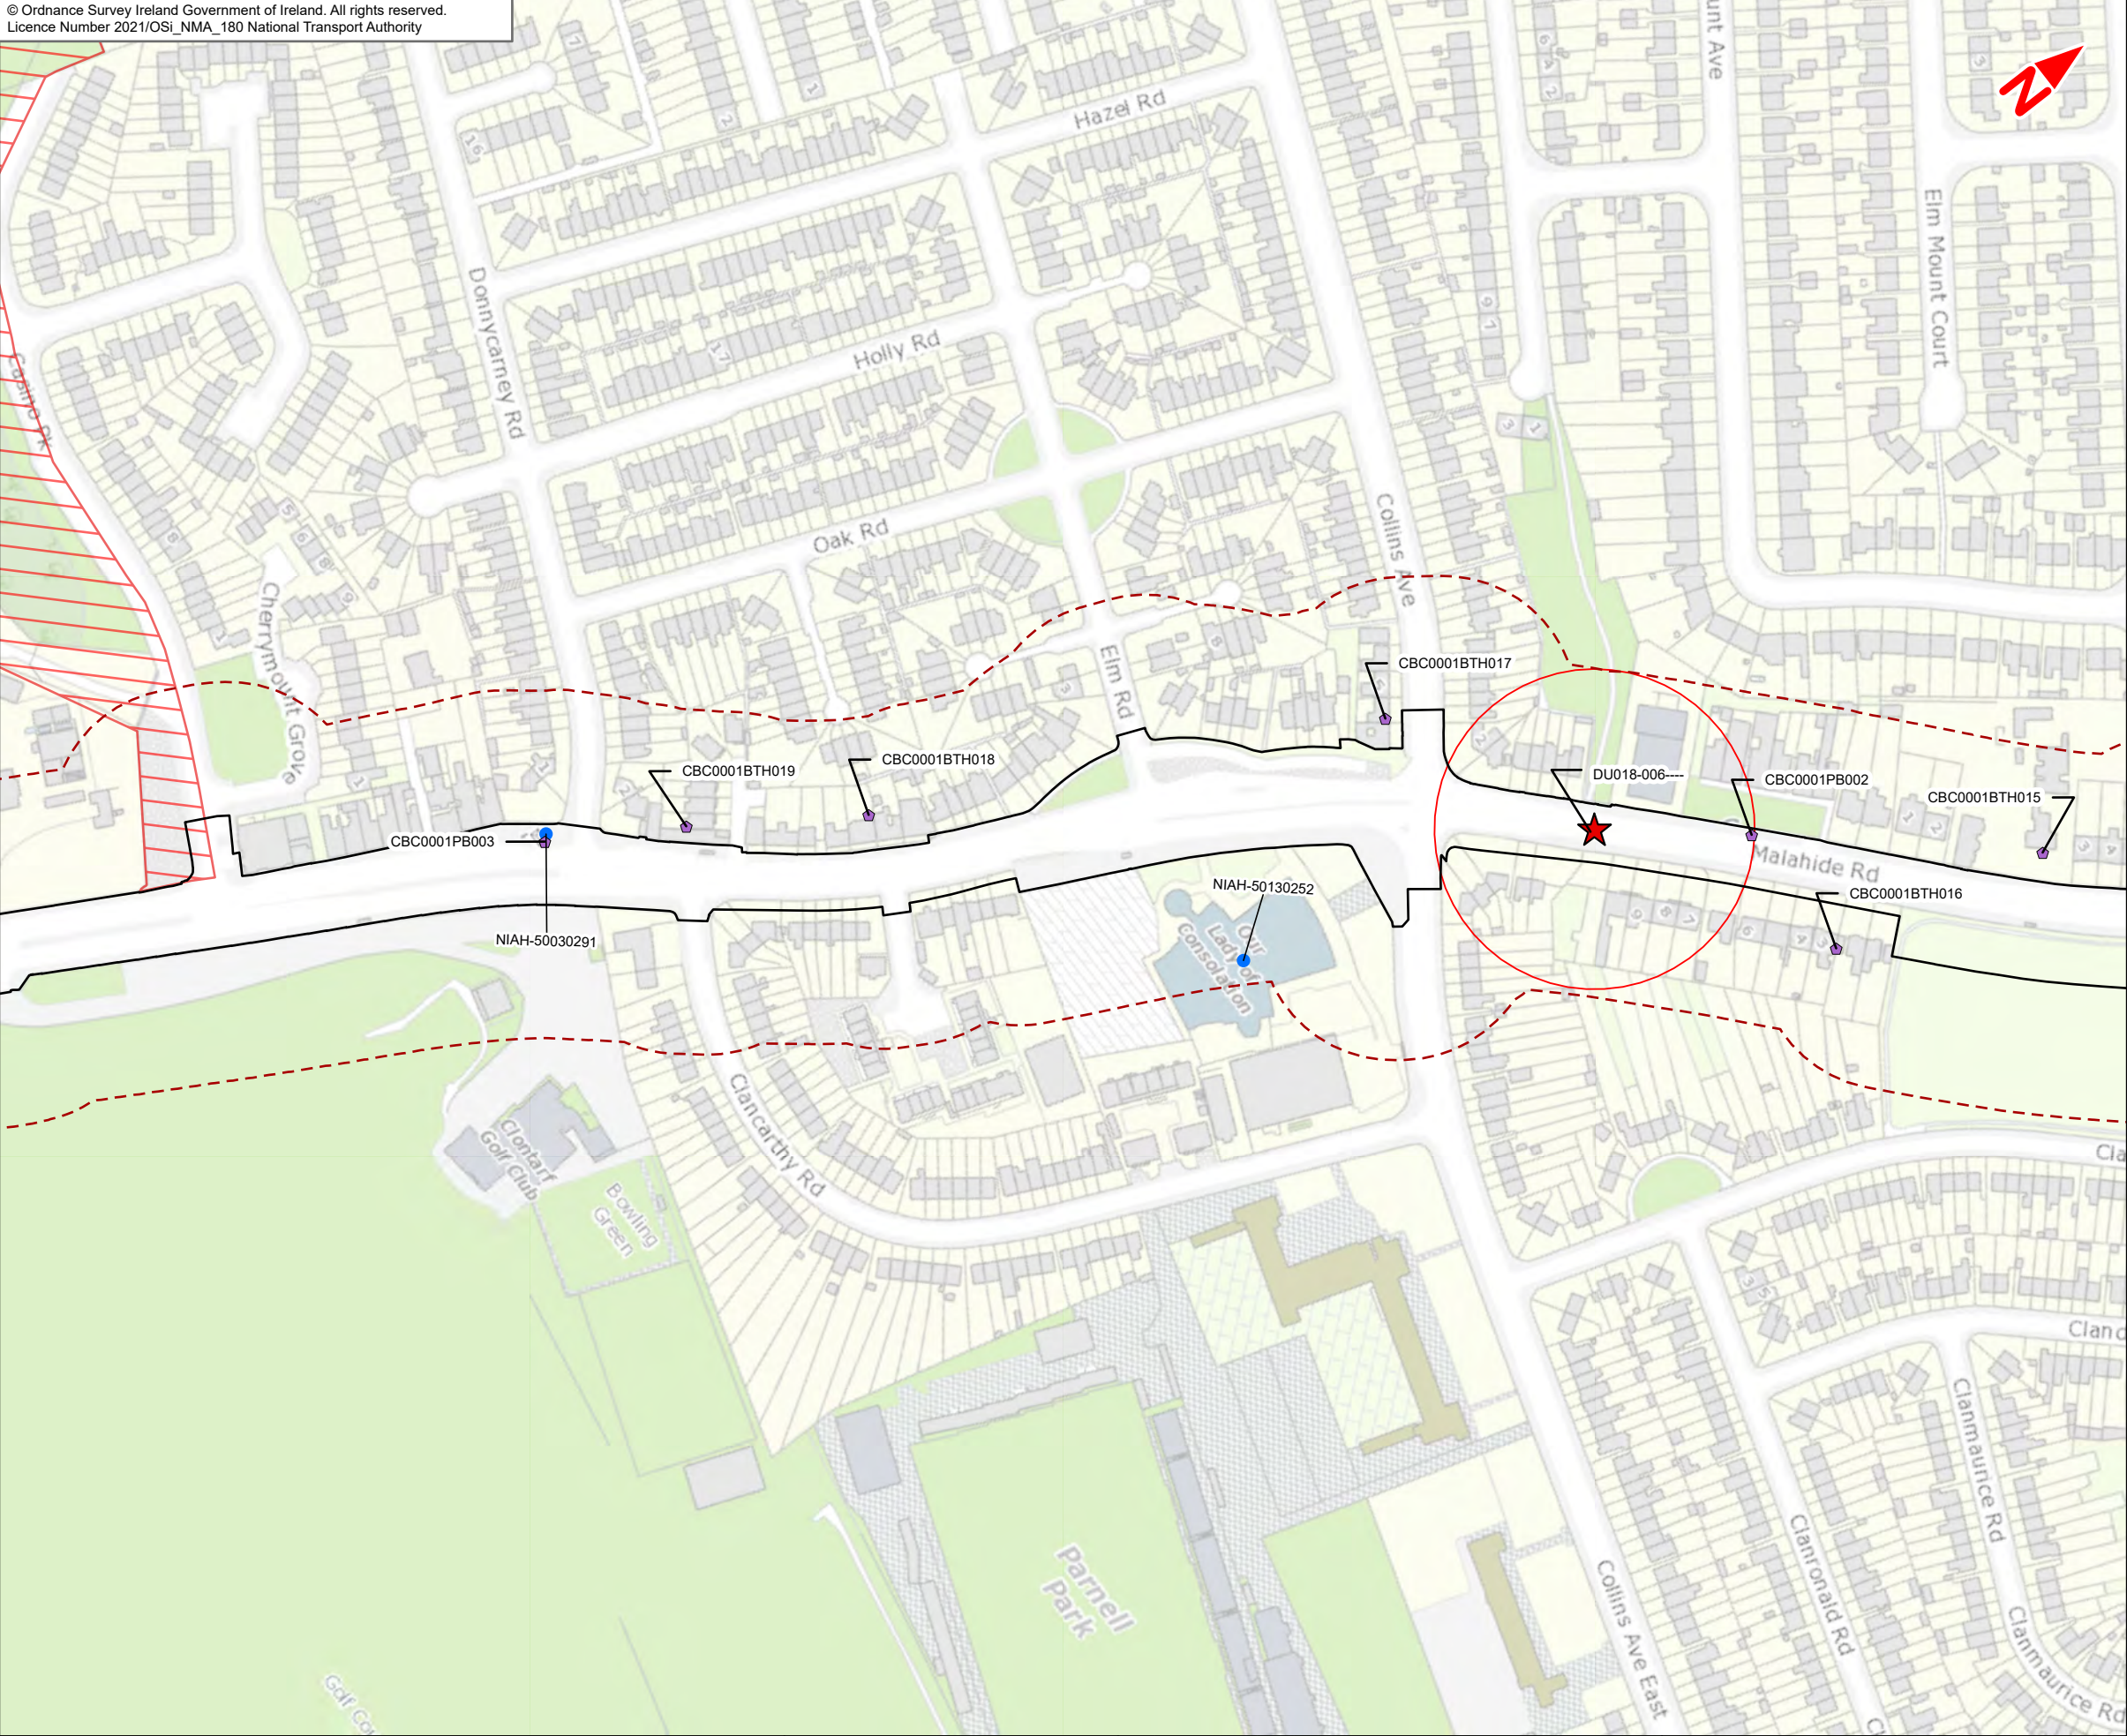

- Legend :**
- Clongriffin to City Centre Core Bus Corridor Scheme
 - - - 50m Study Area
 - Architectural Heritage Sites
 - ★ RMP/SMR Sites
 - Red outline RMP/SMR Zone of Archaeological Potential
 - National Inventory of Architectural Heritage (NIAH)
 - Red hatched box Architectural Conservation Areas

This drawing is not to be used in whole or in part other than for the intended purpose and project as defined on this drawing. Contains Irish Public Sector Data licensed under a Creative Commons Attribution 4.0 International (CC BY 4.0) licence



Disclaimer
a. © National Transport Authority (NTA) 2021. This drawing is confidential and the copyright in it is owned by NTA. This drawing must not be either loaned, copied or otherwise reproduced in whole or in part or used for any purpose without the prior permission of NTA.
b. This drawing is to be used for the design element identified in the title block. Other information shown is to be considered indicative only. The drawing is to be read in conjunction with all other relevant design drawings.
c. O.S. data used for plans are printed under © Ordnance Survey Ireland Government of Ireland. All rights reserved. Licence Number 2021/OSi_NMA_180 National Transport Authority. All elevations are in metres and relate to OSi Geoid Model (OSGM15) Mean Head. All Co-ordinates are in Irish

Transverse Mercator Grid (ITM) as defined by OSi active local GPS station.
d. Information concerning the position of apparatus shown on this drawing is based on drawings supplied by the utility owners and/or the utility works contractor, whilst every care has been taken in the preparation of this drawing, positions should be taken as approximate and are intended for general guidance only and no representation is made by the NTA as to the accuracy, completeness, sufficiency or otherwise of this drawing and the position of the apparatus. The information contained herein does not purport to be comprehensive or final as the apparatus is subject to being altered and/or superceded. Recipients should not rely on this information. Any liabilities are hereby expressly disclaimed.

e. The information contained herein has been provided by the NTA but does not purport to be comprehensive or final. Recipients should not rely on the information. Neither the NTA nor any of its directors, officers, employees, agents, stakeholders or advisers make any representation or warranty as to, or accept any liability or responsibility in relation to, the adequacy, accuracy, reasonableness or completeness of the information provided as part of this document or any matter on which the information is based (including but not limited to loss or damage arising as a result of reliance by recipients on the information or any part of it. Any liabilities are hereby expressly disclaimed.





Rev	Date	Dwn	Chk'd	App'd	Description
M01	Nov 21	FG	PW	DK	ISSUE FOR PHASE 4 : PLANNING

Client	
Date	25/11/2021
Scale @ A3	1:2,500
Project Code	BCIDE
Originator Code	JAC

Consultant		
Drawn	FG	Checked
		PW
Approved	DK	
QMS Code		

Programme Title			
BUSCONNECTS DUBLIN CORE BUS CORRIDORS INFRASTRUCTURE WORKS			
Drawing Title			
Clongriffin to City Centre Core Bus Corridor Scheme Figure 16.1 Architectural Heritage			
Drawing File Name	BCIDE-JAC-ENV_AH-0001_XX_00-DR-GG-0007	Sheet Number	7 of 9
Status	A	Rev	M01

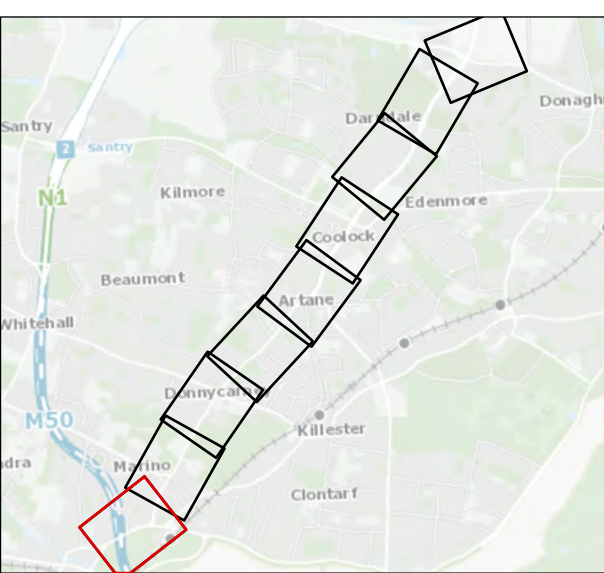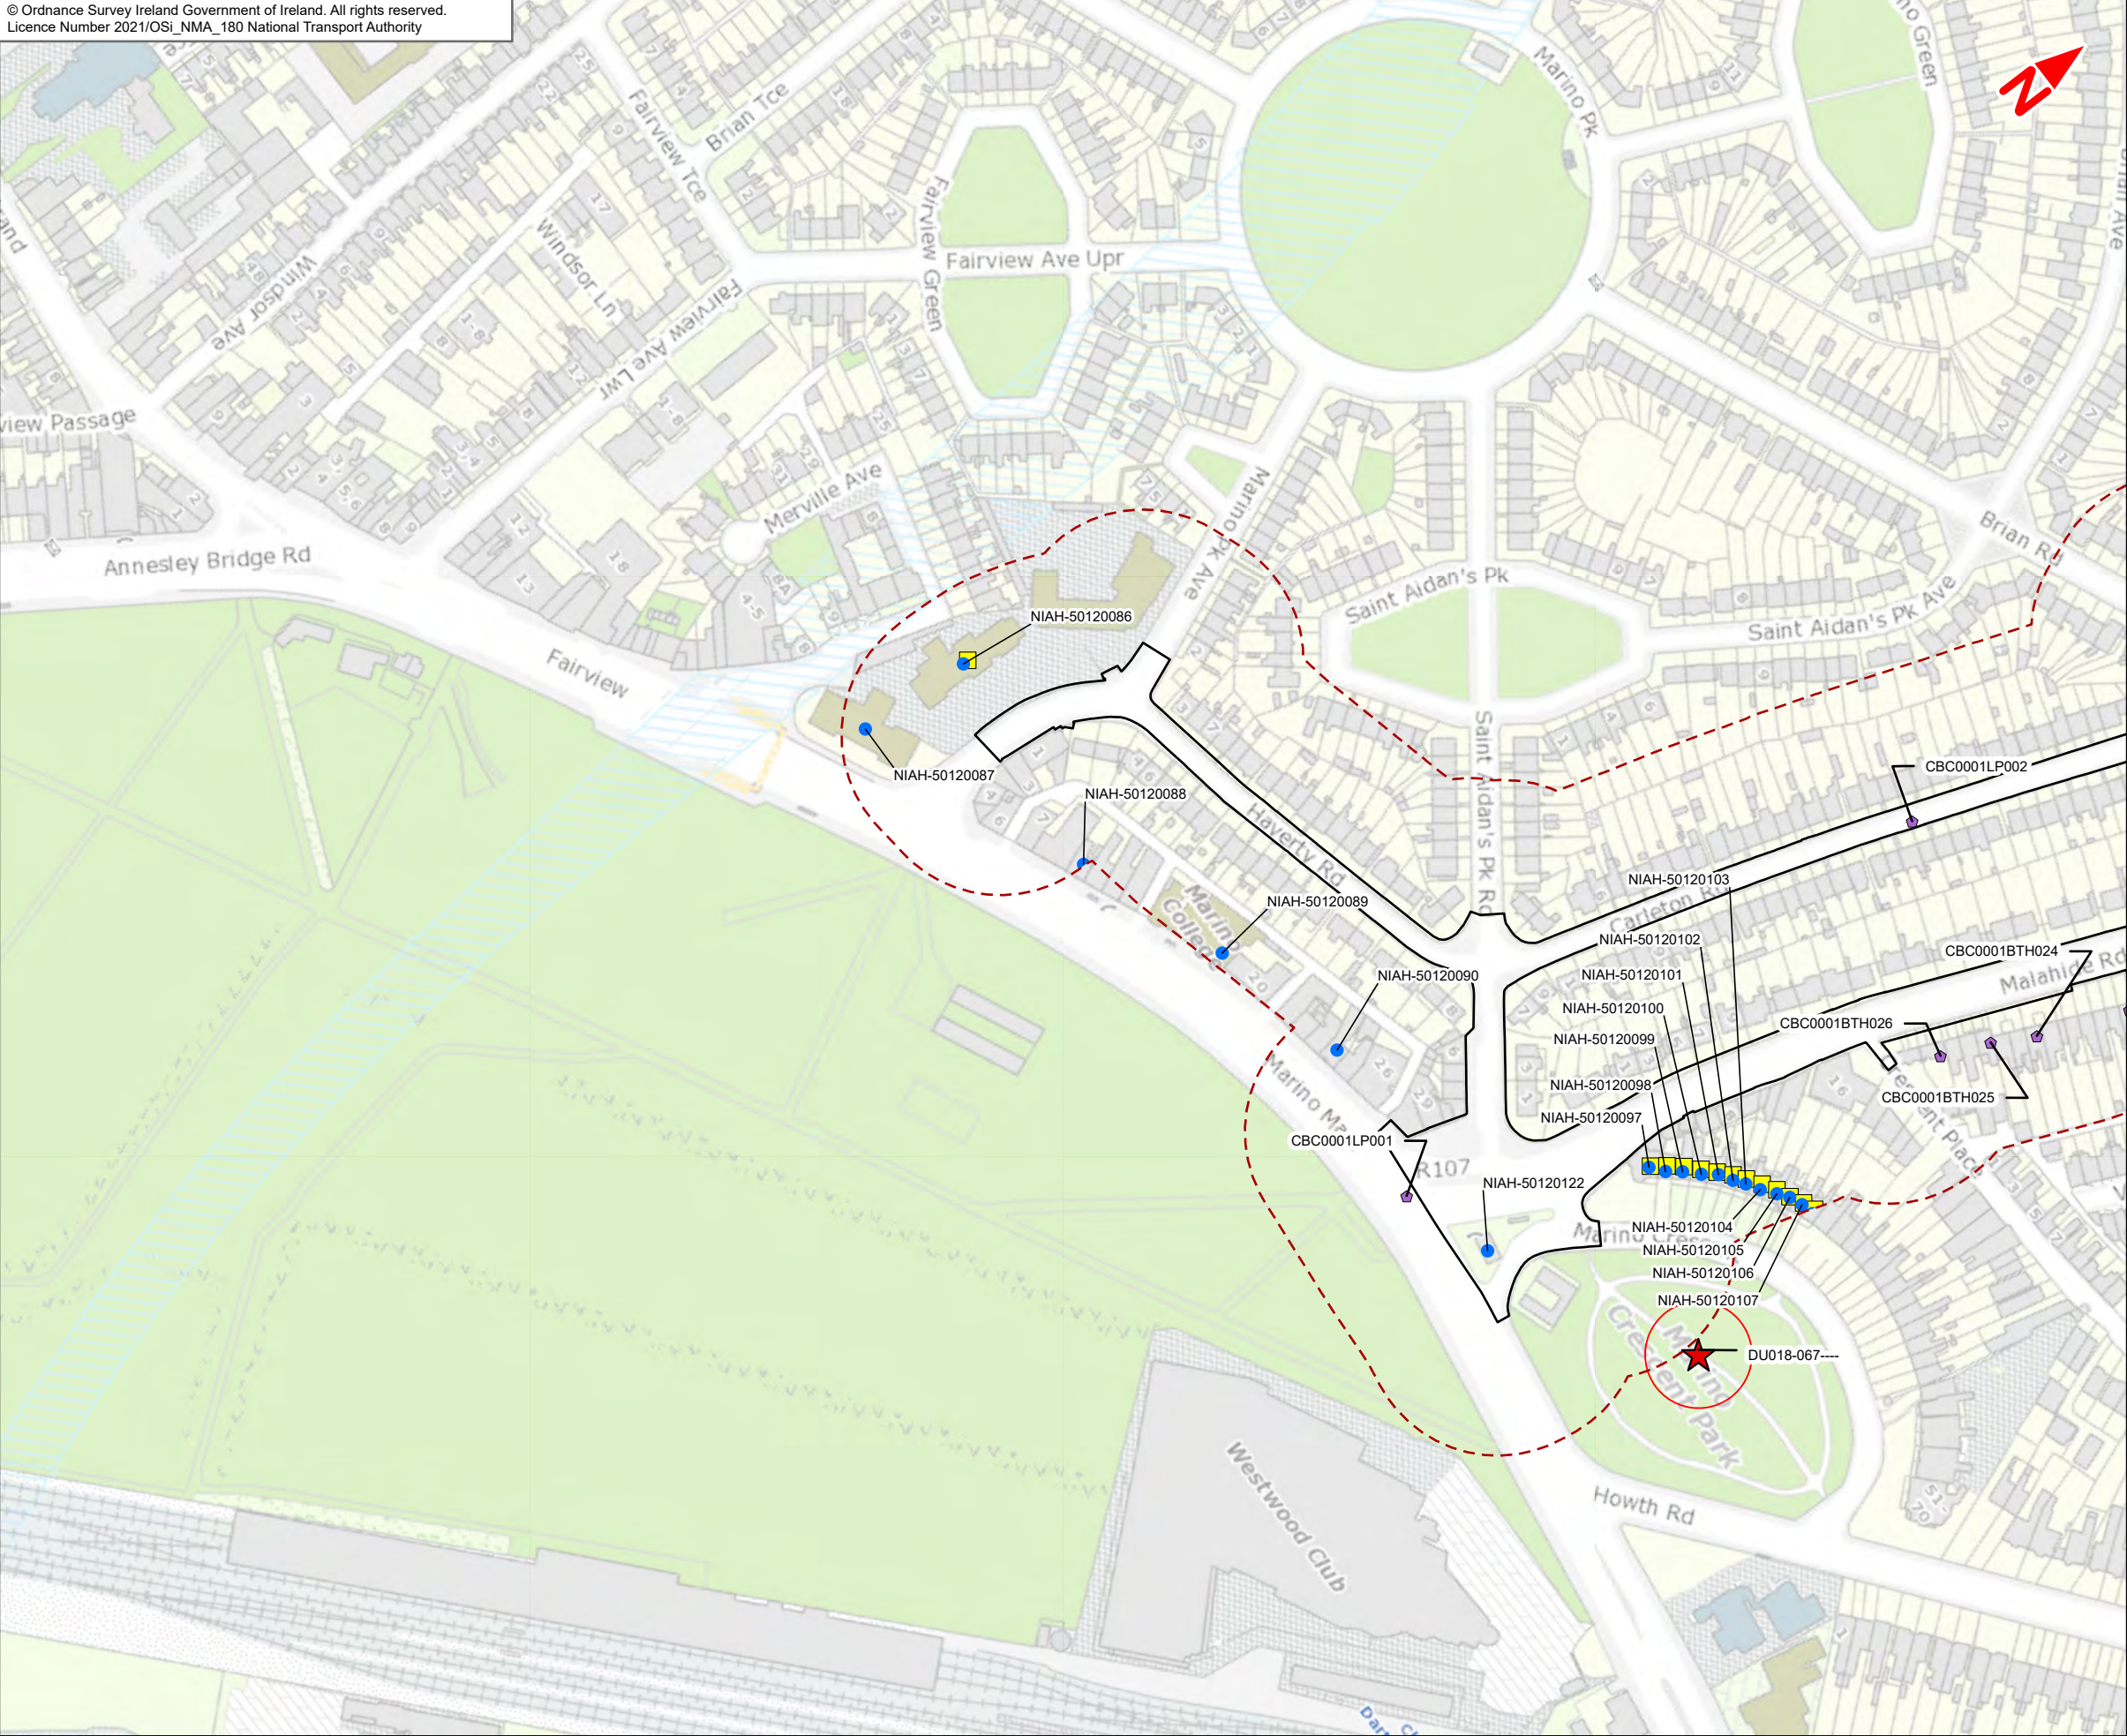

- Legend :**
- Clongriffin to City Centre Core Bus Corridor Scheme
 - - - 50m Study Area
 - Architectural Heritage Sites
 - ★ RMP/SMR Sites
 - RMP/SMR Zone of Archaeological Potential
 - National Inventory of Architectural Heritage (NIAH)
 - Record of Protected Structures

This drawing is not to be used in whole or in part other than for the intended purpose and project as defined on this drawing. Contains Irish Public Sector Data licensed under a Creative Commons Attribution 4.0 International (CC BY 4.0) licence



Disclaimer
a. © National Transport Authority (NTA) 2021. This drawing is confidential and the copyright in it is owned by NTA. This drawing must not be either loaned, copied or otherwise reproduced in whole or in part or used for any purpose without the prior permission of NTA.
b. This drawing is to be used for the design element identified in the title block. Other information shown is to be considered indicative only. The drawing is to be read in conjunction with all other relevant design drawings.
c. O.S. data used for plans are printed under © Ordnance Survey Ireland Government of Ireland. All rights reserved. Licence Number 2021/OSi_NMA_180 National Transport Authority. All elevations are in metres and relate to OSi Geoid Model (OSGM15) Malin Head. All Co-ordinates are in Irish


Transverse Mercator Grid (ITM) as defined by OSi active local GPS station.
d. Information concerning the position of apparatus shown on this drawing is based on drawings supplied by the utility owners and/or the utility works contractor, whilst every care has been taken in the preparation of this drawing, positions should be taken as approximate and are intended for general guidance only and no representation is made by the NTA as to the accuracy, completeness, sufficiency or otherwise of this drawing and the position of the apparatus. The information contained herein does not purport to be comprehensive or final as the apparatus is subject to being altered and/or superceded. Recipients should not rely on this information. Any liabilities are hereby expressly disclaimed.

e. The information contained herein has been provided by the NTA but does not purport to be comprehensive or final. Recipients should not rely on the information. Neither the NTA nor any of its directors, officers, employees, agents, stakeholders or advisers make any representation or warranty as to, or accept any liability or responsibility in relation to, the adequacy, accuracy, reasonableness or completeness of the information provided as part of this document or any matter on which the information is based (including but not limited to loss or damage arising as a result of reliance by recipients on the information or any part of it. Any liabilities are hereby expressly disclaimed.



Rev	Date	Drn	Chk'd	App'd	Description
M01	Nov 21	FG	PW	DK	ISSUE FOR PHASE 4 : PLANNING

Client	
 Udarás Náisiúnta Iompair National Transport Authority	
Date	25/11/2021
Scale @ A3	1:2,500
Project Code	BCIDE
Originator Code	JAC

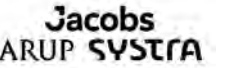Consultant		
		
Drawn	FG	Checked
		PW
Approved	DK	
QMS Code		

Programme Title			
BUSCONNECTS DUBLIN CORE BUS CORRIDORS INFRASTRUCTURE WORKS			
Drawing Title			
Clongriffin to City Centre Core Bus Corridor Scheme Figure 16.1 Architectural Heritage			
Drawing File Name	BCIDE-JAC-ENV_AH-0001_XX_00-DR-GG-0009	Sheet Number	9 of 9
Status	A	Rev	M01