



1 PROPOSED CONTEXTUAL ELEVATION C-C
1 : 500

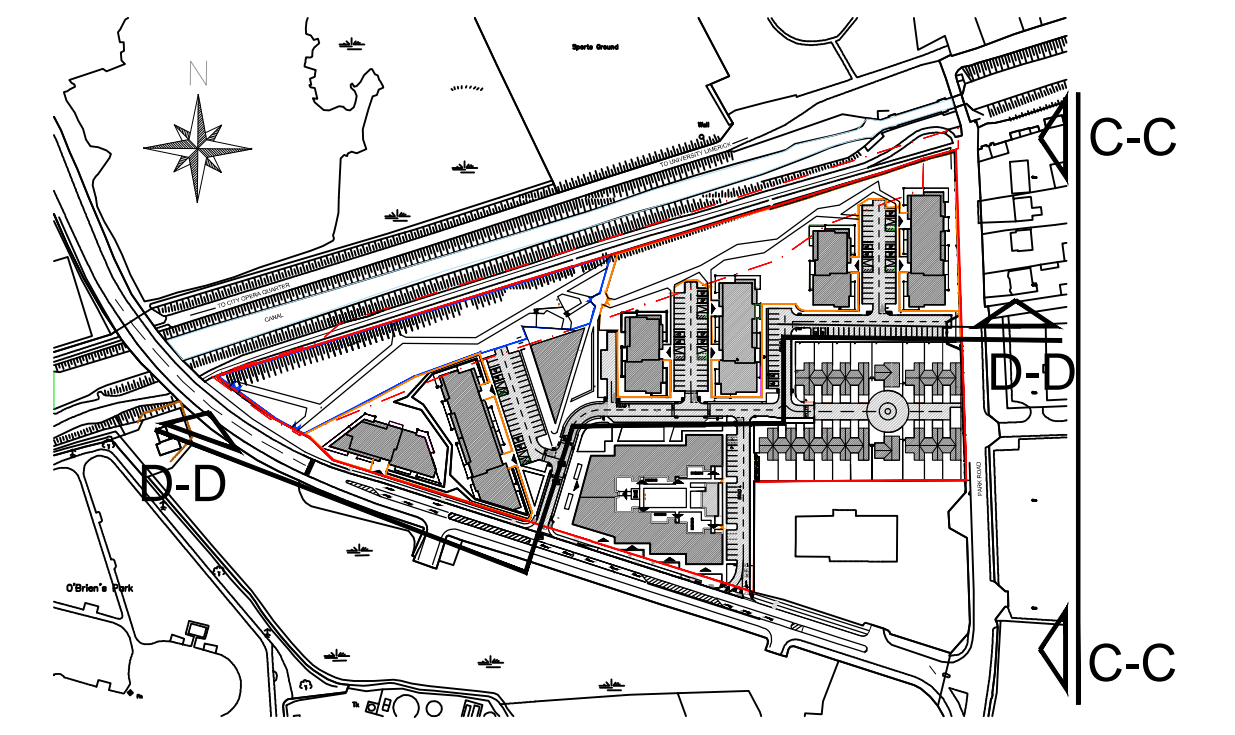

2 KEY PLAN

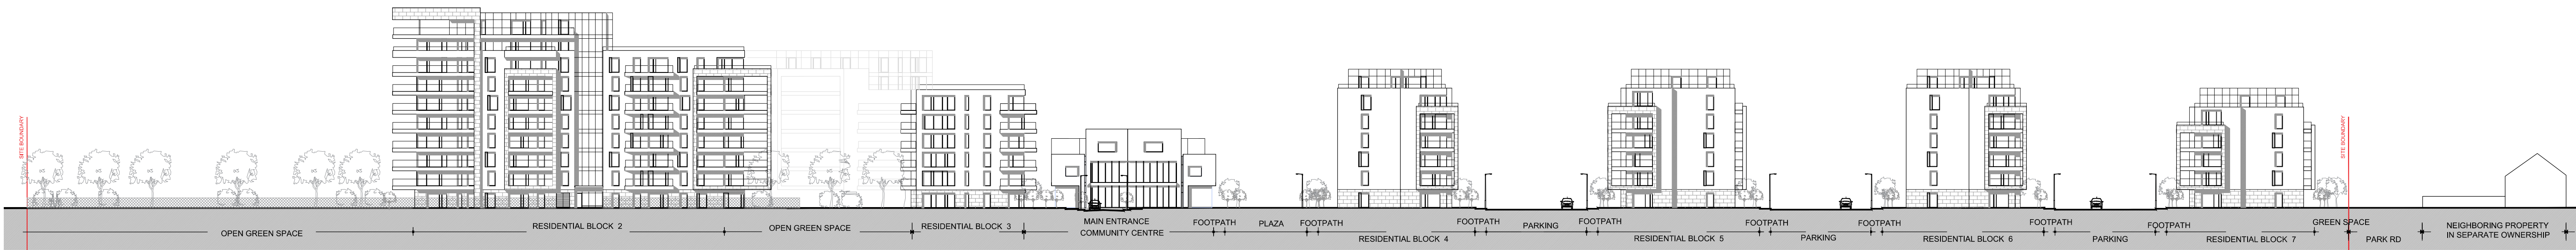

2 PROPOSED CONTEXTUAL ELEVATION D-D
1 : 500

PROJECT ■ CANAL BANKS AT PA HEALY ROAD/PARK ROAD, LIMERICK
 CLIENT ■ REVINGTON DEVELOPMENTS LTD rev.
 TITLE ■ PROPOSED CONTEXTUAL ELEVATION C-C & D-D
 ■ SCALE: 1:500 @A1 ■ DATE: JAN 2019 ■ DRWG. No. 1248-18-51 ■ DRN. BY OLIVER CARTY
OCA ■ ARCHITECTS 44-45 LR CAMDEN ST DUBLIN 2
 Tel 01 4763922 Fax 01 4780028 Email info@ocarchitects.ie
 Use figured dimensions only. This data is supplied electronically for convenience only. No liability is accepted for any inference taken or effect on any system, however caused.
 © This drawing and any design hereon is copyright and may not be altered, reproduced or otherwise used without express permission of Oliver Carty & Associates Limited.