




1 ELEVATION 1
SCALE 1:200

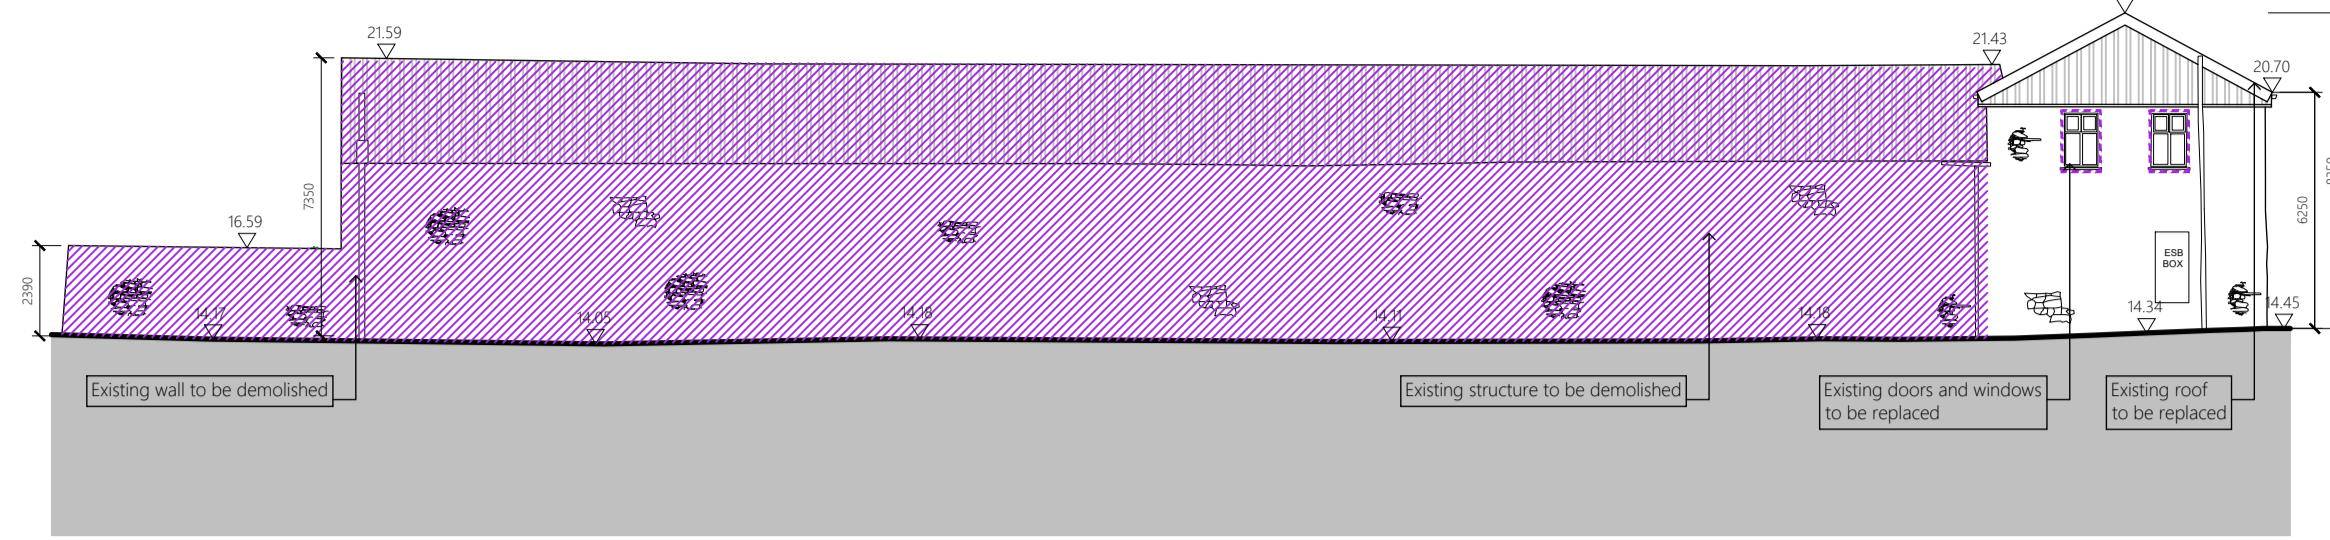


2 ELEVATION 2
SCALE 1:200

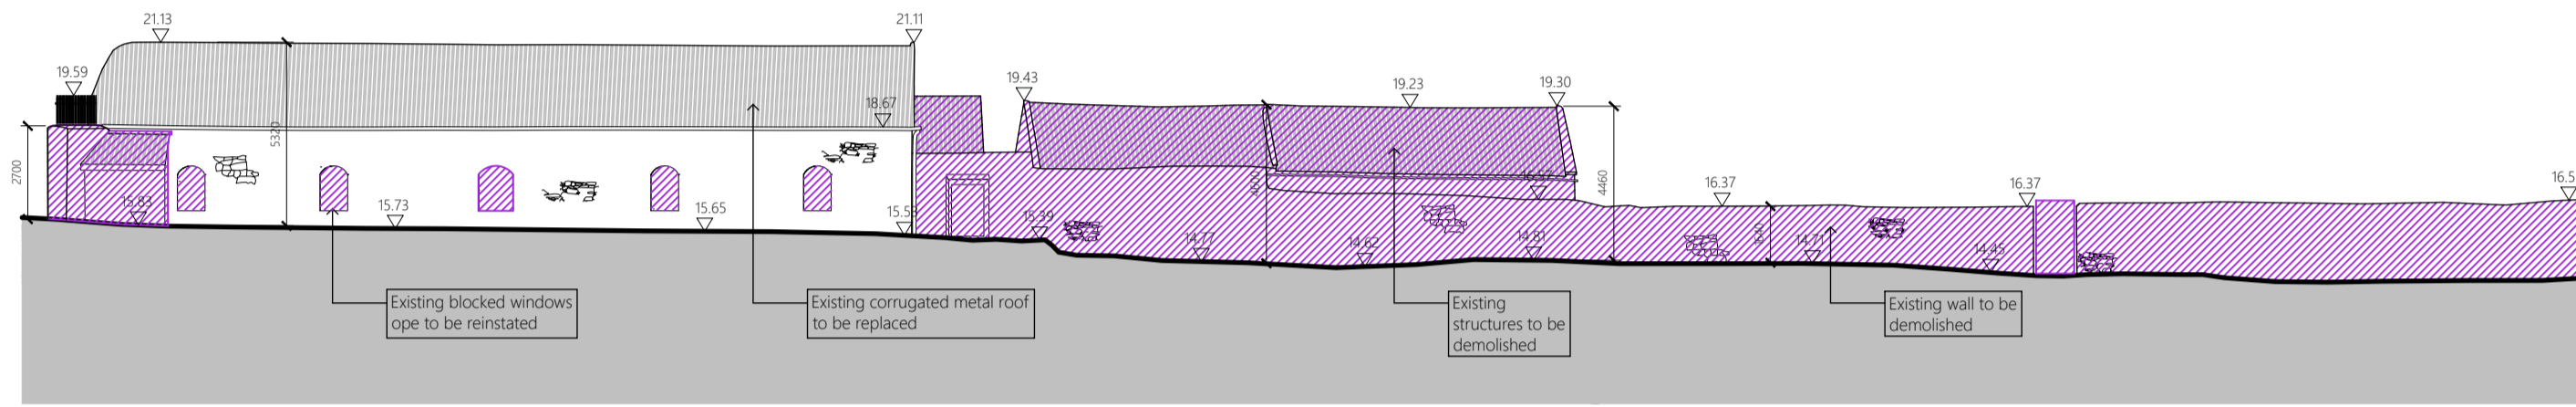


3 ELEVATION 3
SCALE 1:200

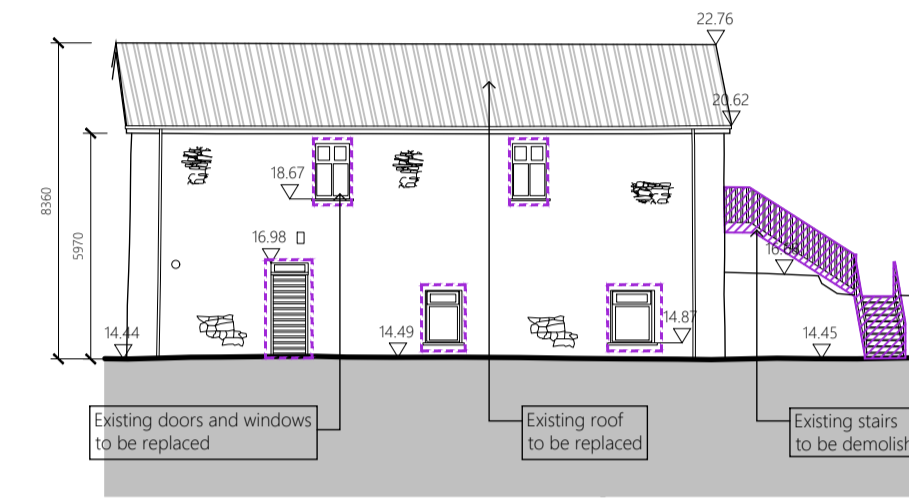


4 ELEVATION 4
SCALE 1:200

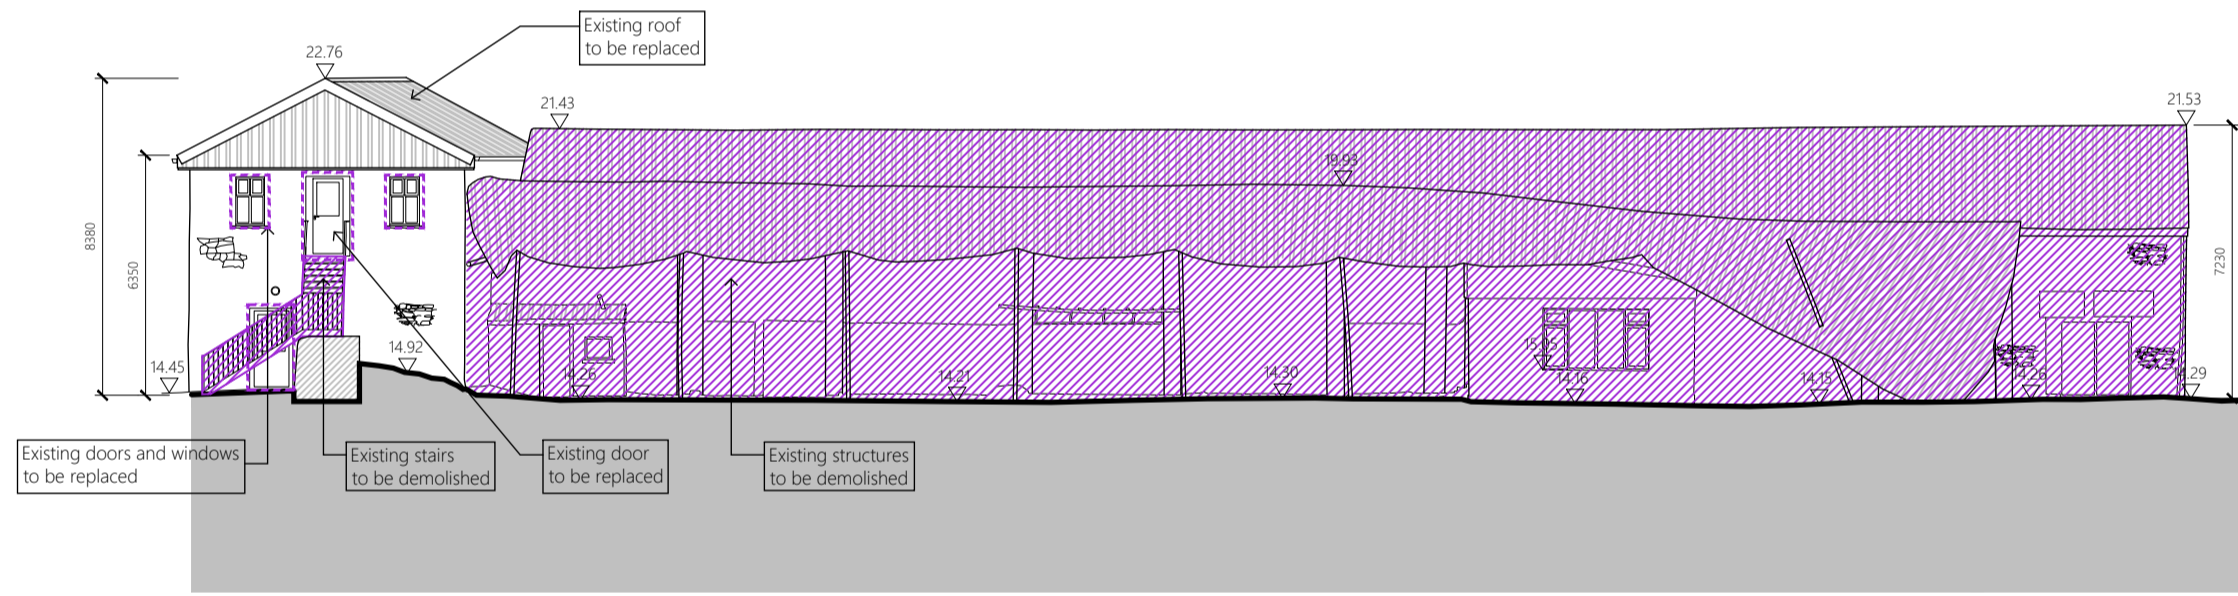


5 ELEVATION 5
SCALE 1:200

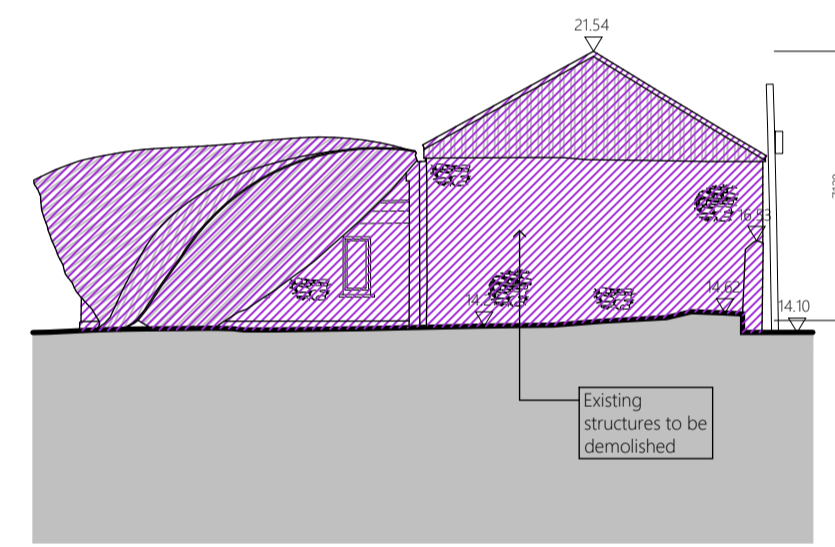


6 ELEVATION 6
SCALE 1:200

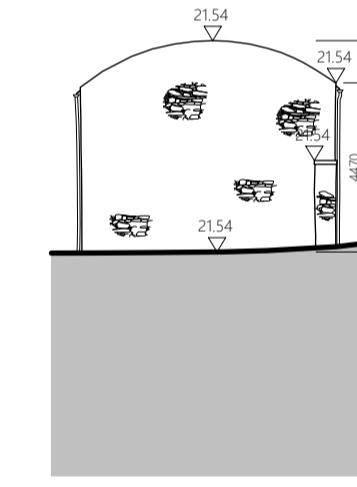


7 ELEVATION 7
SCALE 1:200

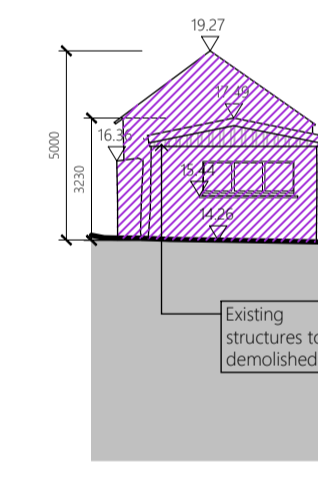


8 ELEVATION 8
SCALE 1:200

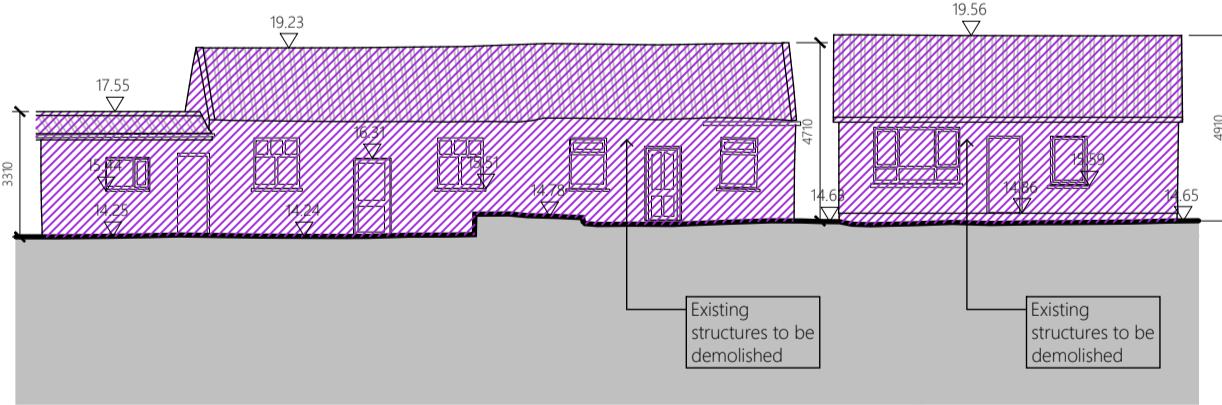

9 ELEVATION 9
SCALE 1:200

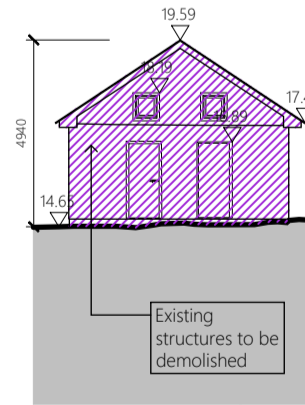

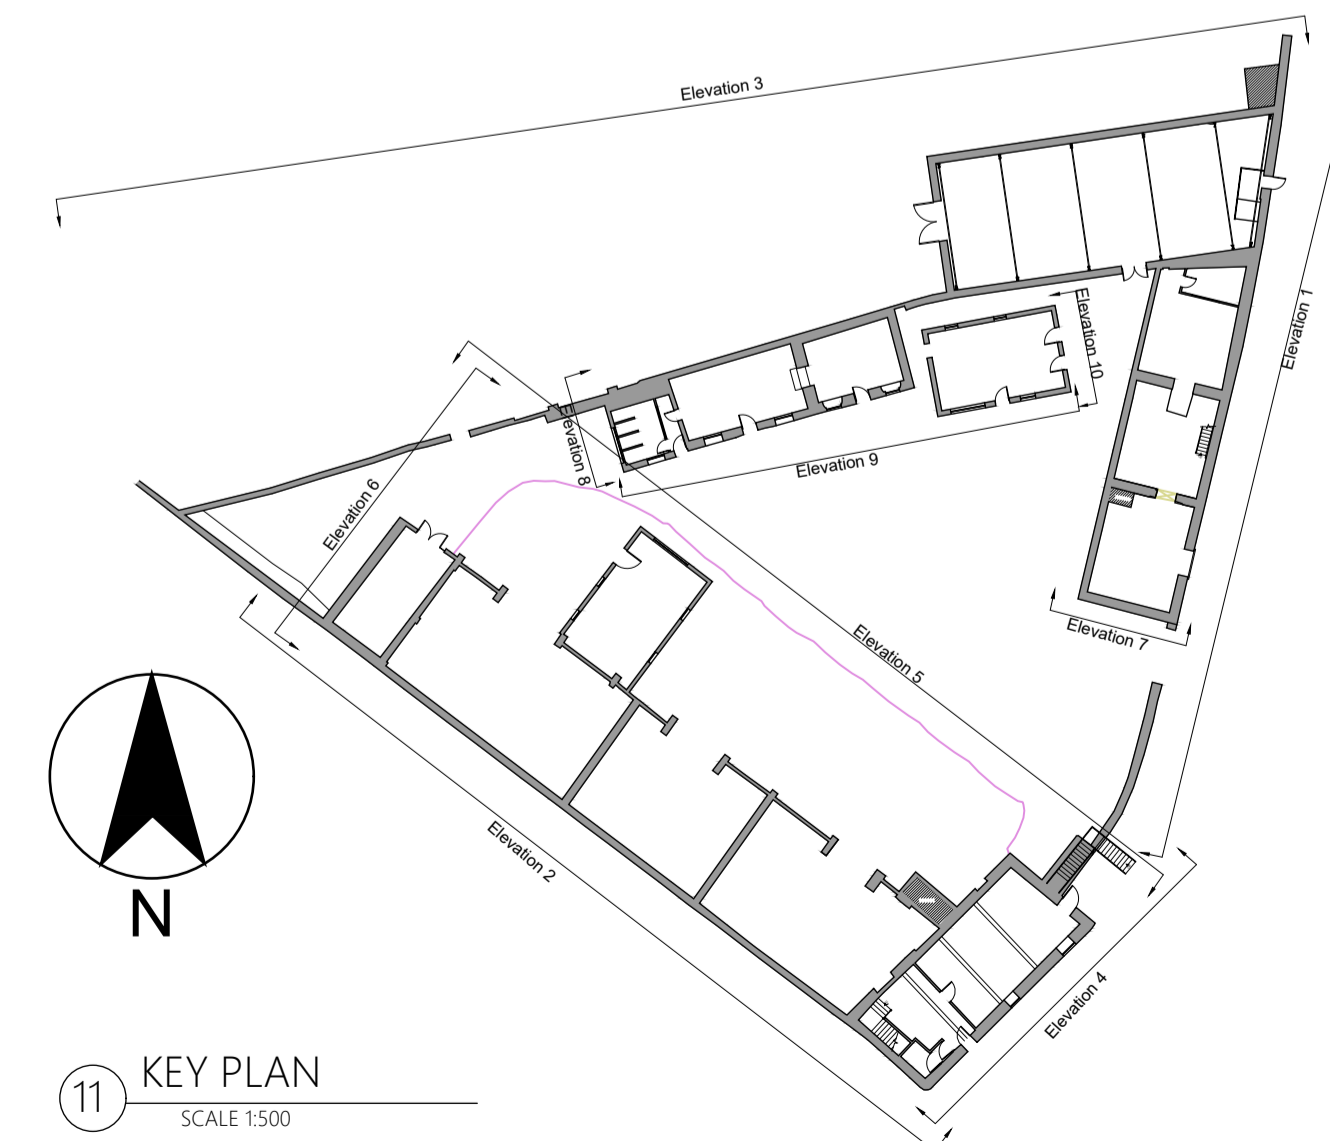


10 ELEVATION 10
SCALE 1:200



11 KEY PLAN
SCALE 1:500

SITE BOUNDARY AREA: 51 250 m² (5.13ha)
TOTAL EXISTING STRUCTURE AREA: 1 582 m²
TOTAL DEMOLITION AREA: (approx): 1 083 m²

LEGEND
 EXISTING STRUCTURE TO BE DEMOLISHED
 EXISTING DOORS AND WINDOWS TO BE REPLACED
 SITE BOUNDARY

NOTE:
SURVEY WAS CREATED BY MURPHY GEOSPATIAL!
(KILCULLEN BUSINESS CAMPUS, KILCULLEN, CO. KILDARE)
ON DECEMBER 2020

1:200 A1