

ORDNANCE SURVEY MAP

Ordnance Survey Ireland



Map Series | Map Sheets
 1:1,000 | 6384-21
 1:1,000 | 6428-05
 1:1,000 | 6383-25
 1:1,000 | 6429-01

Centre Point Coordinates:
 X,Y= 571848.0,570317.0

Data Extraction Date:
 Date= 18-Mar-2021

Source Data Release:
 DCLMS Release V1.138.111

Product Version:
 Version= 1.3

License / Copyright:
 Ordnance Survey Ireland 'Terms of Use'
 apply.
 Please visit
 'www.osi.ie/about/terms-conditions'.

© Ordnance Survey Ireland, 2021

Compiled and published by Ordnance Survey
 Ireland, Phoenix Park, Dublin 8, Ireland.

Unauthorised reproduction infringes Ordnance
 Survey Ireland and Government of Ireland
 copyright.

All rights reserved. No part of this publication
 may be copied, reproduced or transmitted in
 any
 form or by any means without the prior written
 permission of the copyright owners.

The representation on this map of a road,
 track
 or footpath is not evidence of the existence of
 a
 right of way.

Ordnance Survey maps never show legal
 property
 boundaries, nor do they show ownership of
 physical
 features.

© Suirbhéireacht Ordanáis Éireann, 2021


Arna thiomsú agus arna fhoilsiú ag
 Suirbhéireacht Ordanáis Éireann, Páirc an
 Fhionnuisce, Baile Átha Cliath 8, Éire.

Sáraíonn atáirgeadh neamhúdaraithe
 cóipcheart
 Shuirbhéireacht Ordanáis Éireann agus
 Rialtas
 na hÉireann.

Gach cead ar cosnamh. Ní ceadmhach aon
 chuid den fhoilseachán seo a chóipeáil, a
 atáirgeadh nó a tharchur in aon fhoirm ná ar
 aon
 bhealach gan cead i scríbhinn roimh ré ó
 úinéirí
 an chóipchirt.

Ní hionann bóthar, bealach nó cosán a bheith
 ar
 an léarscáil seo agus fianaise ar chead slí.

Ní thaispeánann léarscail de chuid Ordanáis
 Shuirbhéireacht na hÉireann teorann phointí
 deathúil
 de mhaoin riamh, ná úinéireacht de ghnéithe
 fisiciúla.

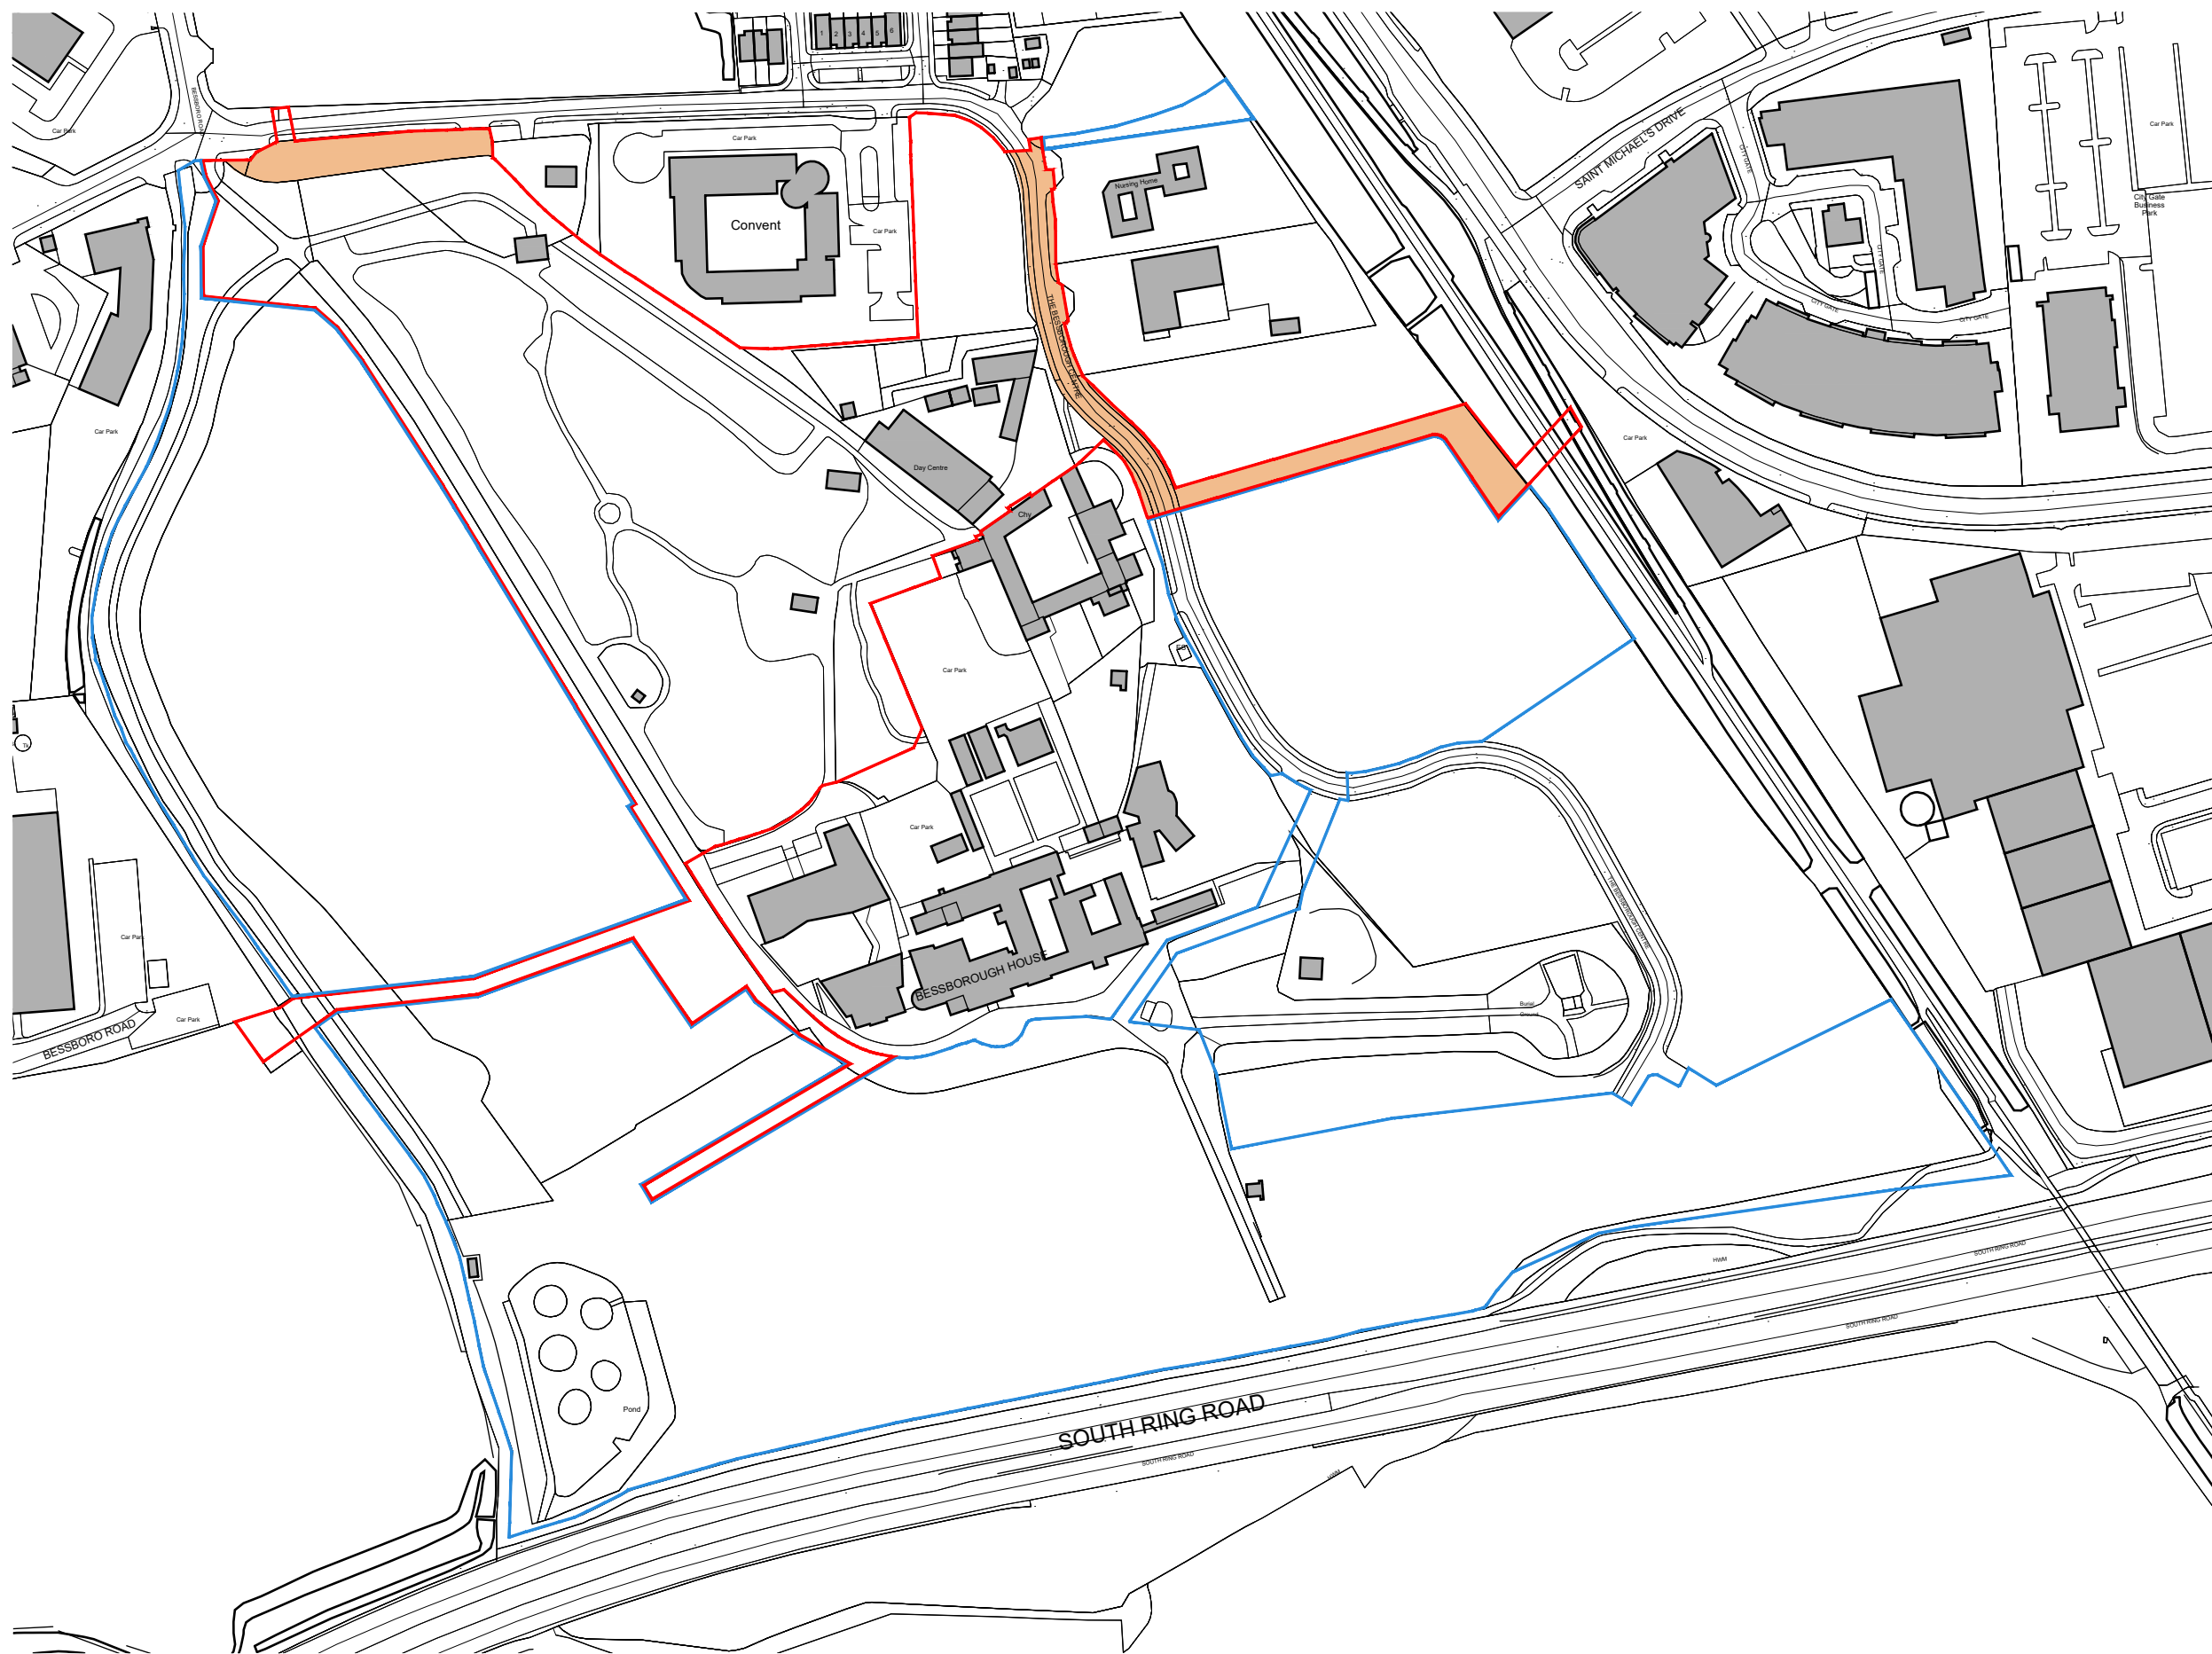

SITE LOCATION MAP
 1:2500 A3

PROPOSED TAKING IN CHARGE BY CORK CITY COUNCIL

SITE BOUNDARY

OTHER LANDS UNDER APPLICANT'S CONTROL

C FOR REVIEW: 03/2022
 B FOR APPROVAL: 08/2021
 A FOR DISCUSSION: 03/2021

SITE LOCATION MAP-T.I.C 1:2500 SHIPSEYBARRY
 place makers

PROJECT: PHASE 2 - THE FARM - BESSBOROUGH DRAWING DESCRIPTION: SITE LOCATION MAP - TAKING IN CHARGE CLIENT: ESTUARY VIEW ENT. LTD
 SCALE: 1:2500 @ A3 DATE: 03/2022 OVERSEEN BY: JJ APPROVED BY: GB DRAWING NO.: SB-2020-107-002

28, Richmond Hill, Belfield, Cork, Ireland t: +353 (0)21 23988 55 f: +353 (0)21 23988 27 e: info@shipseybarry.com www.shipseybarry.com © COPYRIGHT OF SHIPSEY BARRY LTD. This drawing or design may not be reproduced without express written permission of SHIPSEYBARRY LTD.