

ORDNANCE SURVEY MAP
Ordnance Survey Ireland

Description:
Historic 6" Latest Edition


Publisher / Source:
Ordnance Survey Ireland (OSI)

Data Source / Reference:
CK074
Revision Date = 31-Dec-1928
Survey Date = 31-Dec-1928
Levelled Date = 31-Dec-1956

CK075
Revision Date = 31-Dec-1929
Survey Date = 31-Dec-1929
Levelled Date = 31-Dec-1935

CK086
Revision Date = 31-Dec-1938
Survey Date = 31-Dec-1938
Levelled Date = 31-Dec-1938

CK087
Revision Date = 31-Dec-1929
Survey Date = 31-Dec-1929
Levelled Date = 31-Dec-1934

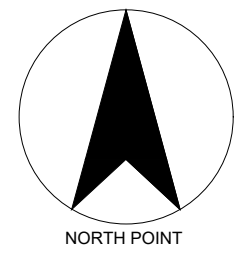

File Format:
Tagged Image File Format (TIFF)

File Name:
R_50179190_1.tif

Clip Extent / Area of Interest (AOI):
LLX,LLY= 568343.0,567720.0
LRX,LRX= 575353.0,567720.0
ULX,ULY= 568343.0,572914.0
URX,URY= 575353.0,572914.0

Projection / Spatial Reference:
IRENET95_Irish_Transverse_Mercator

Centre Point Coordinates:
X,Y = 571848.0,570317.0

Data Extraction Date:
18-Mar-2021

Product Version:
1.3

License / Copyright:
Ordnance Survey Ireland 'Terms of Use' apply.
Please visit 'www.osi.ie/about/terms-conditions'.

© Ordnance Survey Ireland, 2021

Compiled and published by Ordnance Survey Ireland, Phoenix Park, Dublin 8, Ireland.

Unauthorised reproduction infringes Ordnance Survey Ireland and Government of Ireland copyright.

All rights reserved. No part of this publication may be copied, reproduced or transmitted in any form or by any means without the prior written permission of the copyright owners.

The representation on this map of a road, track or footpath is not evidence of the existence of a right of way.

Ordnance Survey maps never show legal property boundaries, nor do they show ownership of physical features.

© Suirbhéireacht Ordánais Éireann, 2021

Arna thionsú agus arna fhóilsú ag Suirbhéireacht Ordánais Éireann, Páirc an Fhionnuisce, Baile Átha Cliath 8, Éire.


Sáraíonn atáirgeadh neamhúdarthaí cóipcheart Suirbhéireacht Ordánais Éireann agus Rialtas na hÉireann.

Gach cead ar cosnamh. Ní ceadmhach aon chuid den fhóilséachán seo a chóipeáil, a atáirgeadh nó a tharscrú in aon fhoirm ná ar aon bhealach gan cead i scríbhinn roimh ré ó úinéir an chóipchirt.

Ní hionann bóthar, bealach nó cosán a bheith ar an léarscáil seo agus fianaise ar chead síl.

Ní thaispeánann léarscáil de chuid Ordánais Suirbhéireacht na hÉireann teorann phointí deathúil de mhaoin riamh, ná úinéireacht de ghnéithe fhisiciúla.

SHIPSEYBARRY
place makers

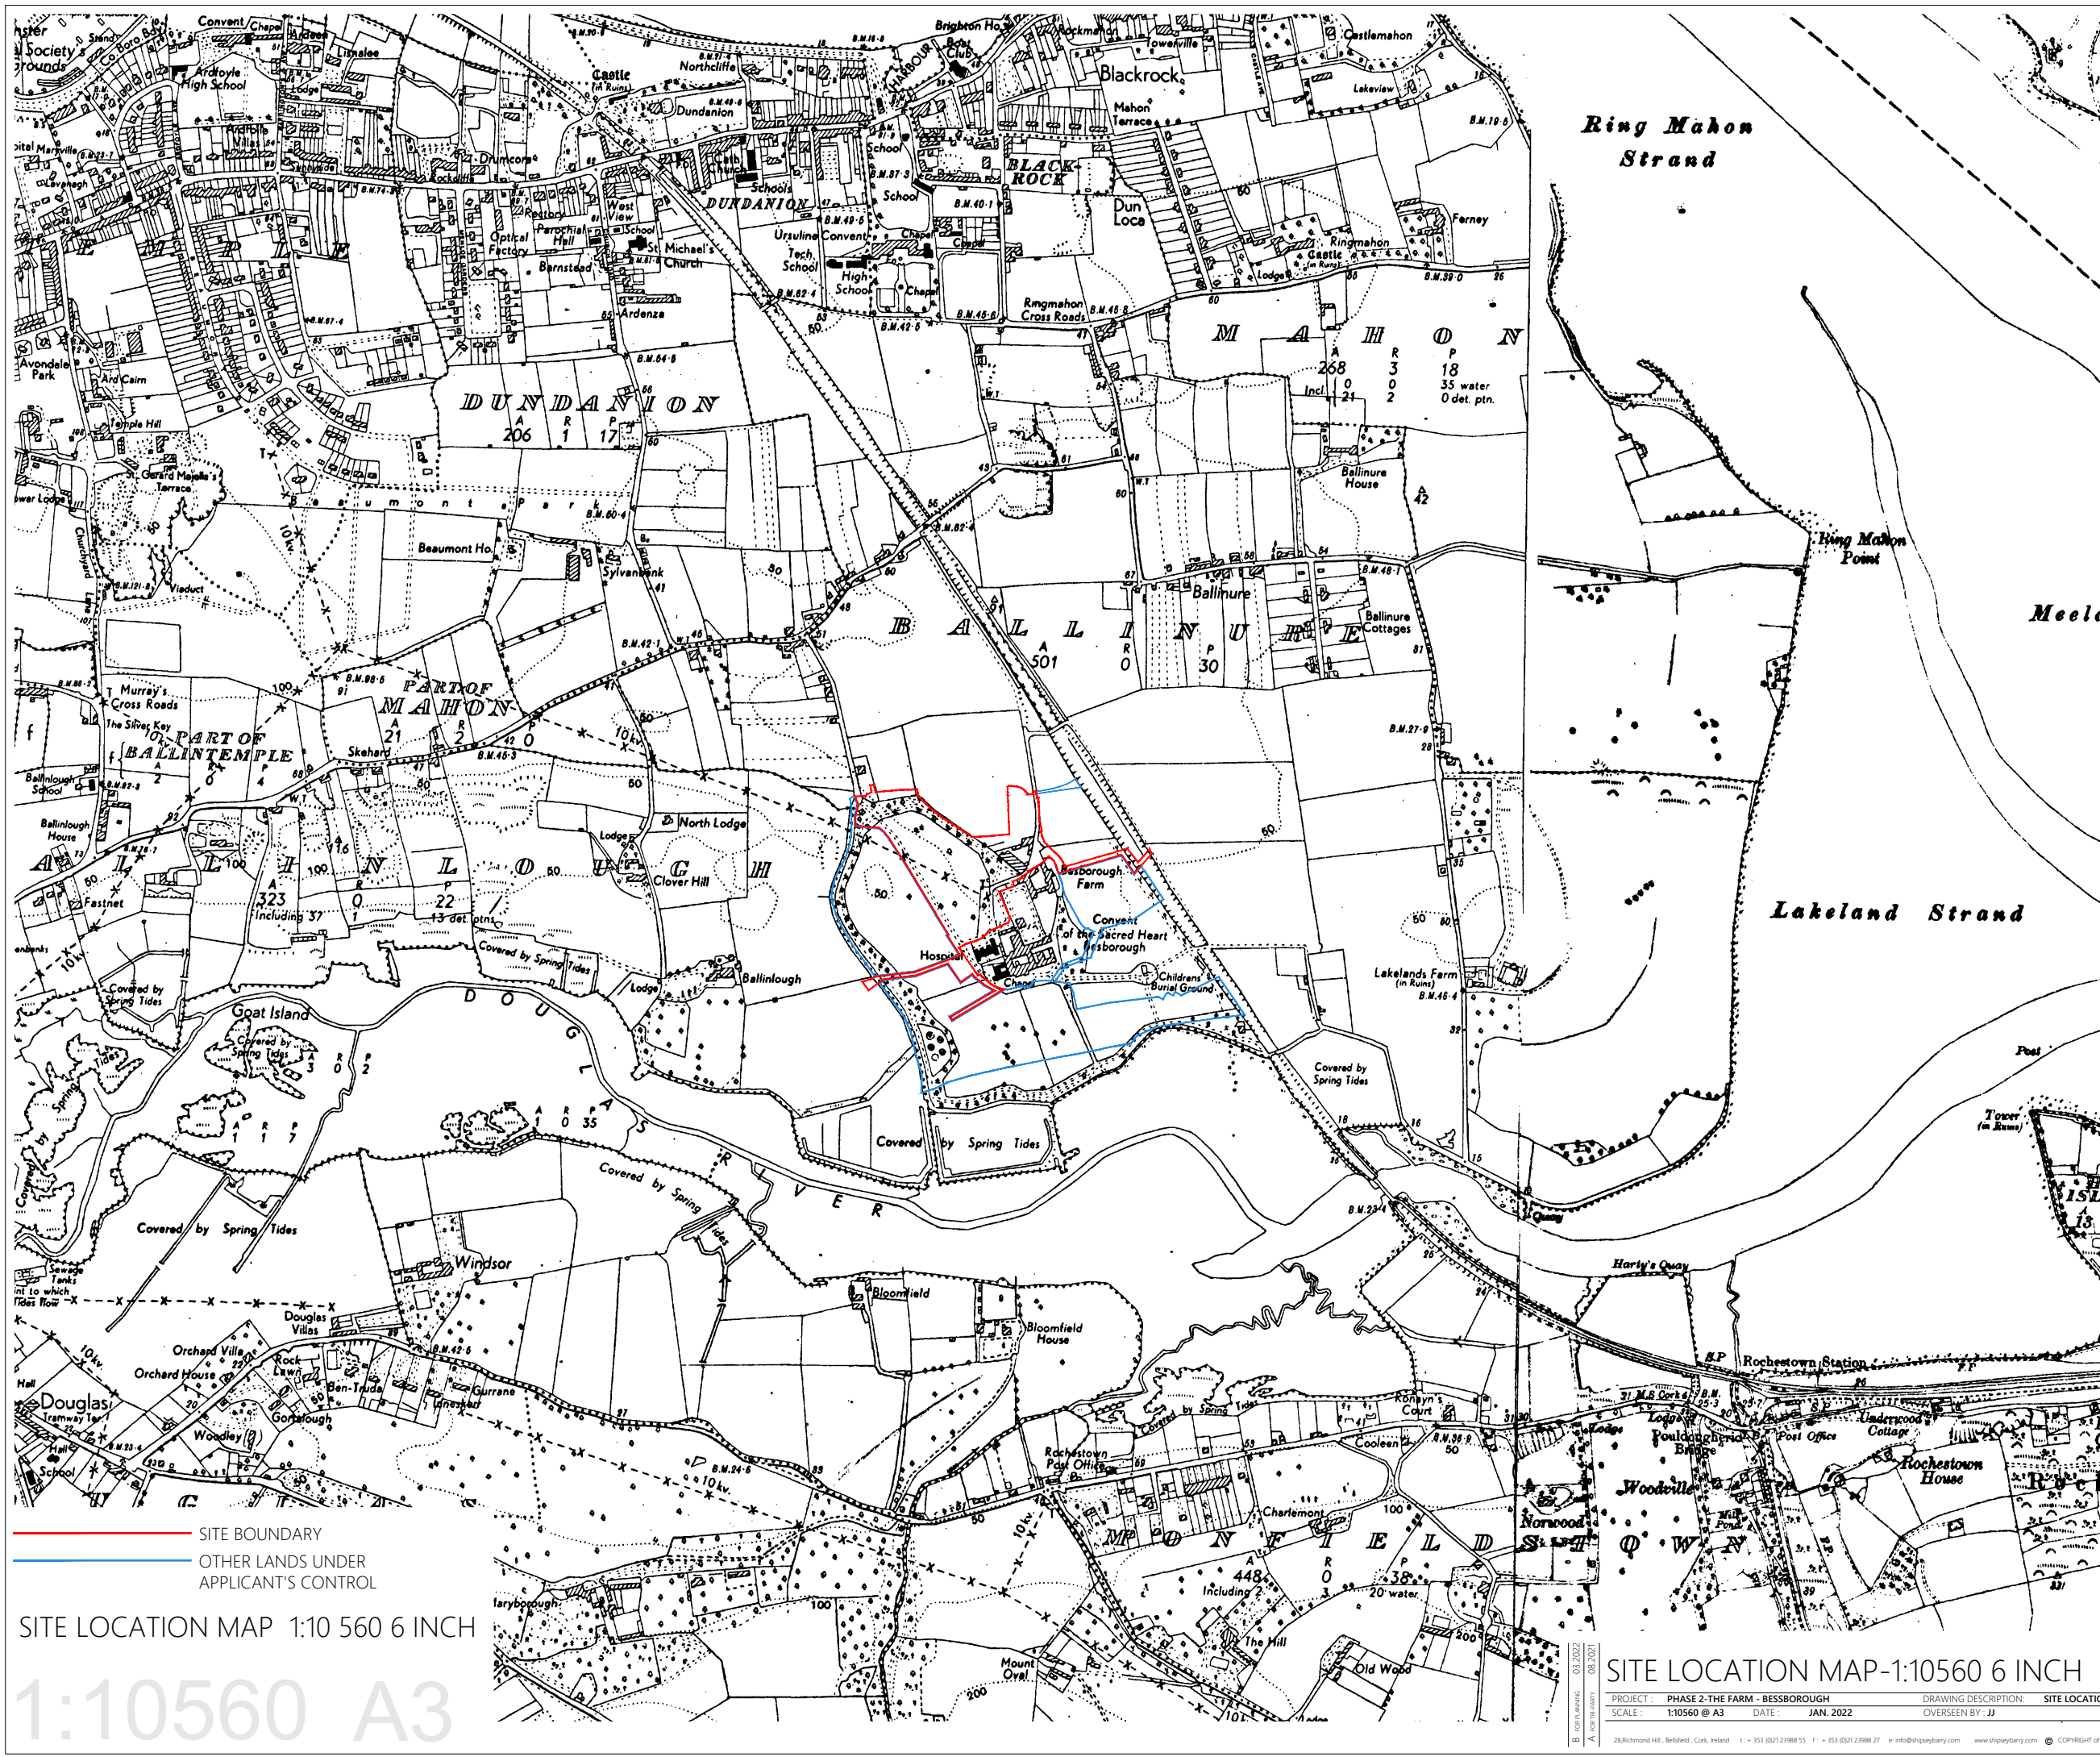

— SITE BOUNDARY
— OTHER LANDS UNDER APPLICANT'S CONTROL

SITE LOCATION MAP 1:10 560 6 INCH

1:10560 A3

SITE LOCATION MAP-1:10560 6 INCH

| | | |
|--|---|---------------------------------------|
| PROJECT : PHASE 2-THE FARM - BESSBOROUGH | DRAWING DESCRIPTION : SITE LOCATION MAP- 6 INCH | CLIENT : ESTUARY VIEW ENTERPRISES LTD |
| SCALE : 1:10560 @ A3 | DATE : JAN. 2022 | APPROVED BY : GB |
| OVERSEEN BY : JJ | | DRAWING NO. : 2020-107-000 |

28,Richmond Hill, Belfield, Cork, Ireland t: +353 (0)21 2398 55 f: +353 (0)21 2398 27 e: info@shipseybarry.com www.shipseybarry.com © COPYRIGHT OF SHIPSEYBARRY LTD. This drawing or design may not be reproduced without express written permission of SHIPSEYBARRY LTD.