




File Name : \\acorkc03\\Projects\\Barry's Project Files\\21 Projects\\21207 - Beasborough SHD Development\\00_WIP\\DWG\\21207-JBB-PH2-XX-DR-C-04009_Proposed_SUDS_Details.dwg

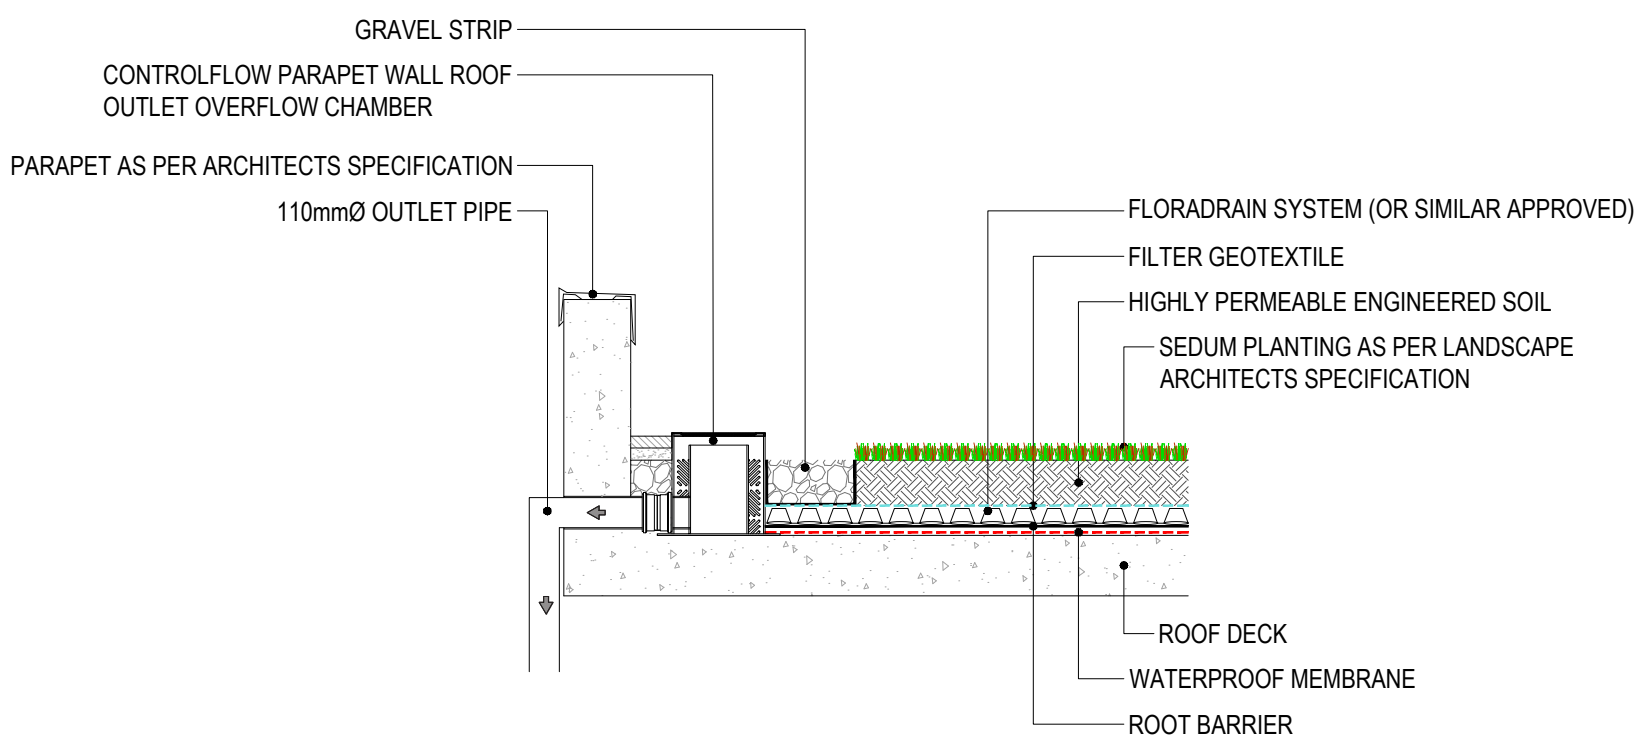


TYPICAL EXTENSIVE GREEN ROOF OUTLET
Scale: 1:25

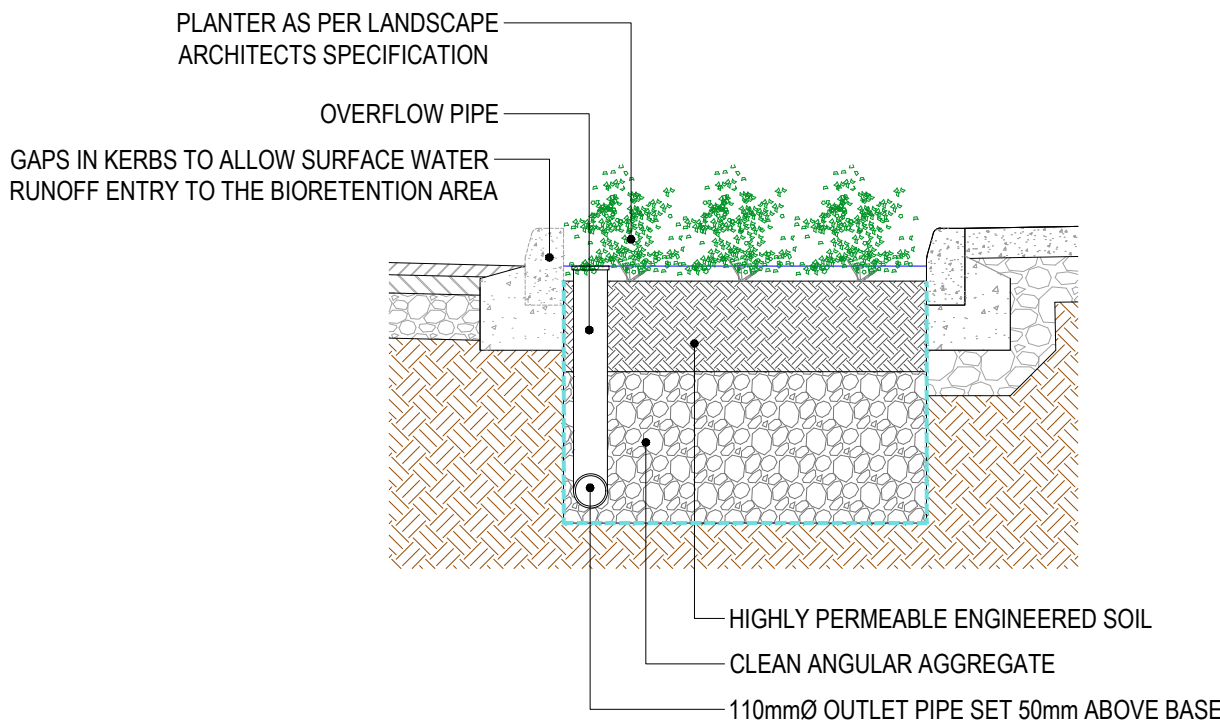


TYPICAL BIORETENTION AREA
Scale: 1:25

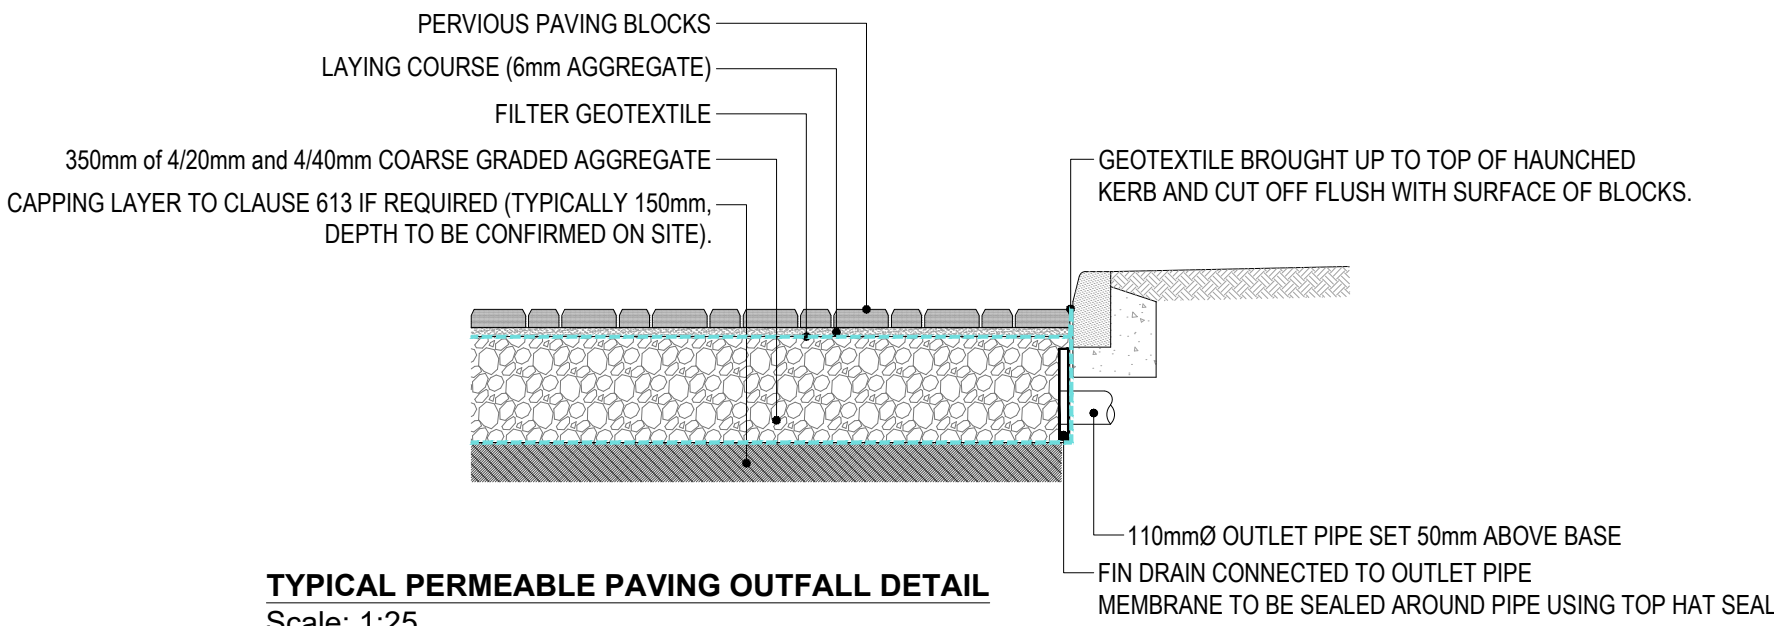

TYPICAL PERMEABLE PAVING OUTFALL DETAIL
Scale: 1:25

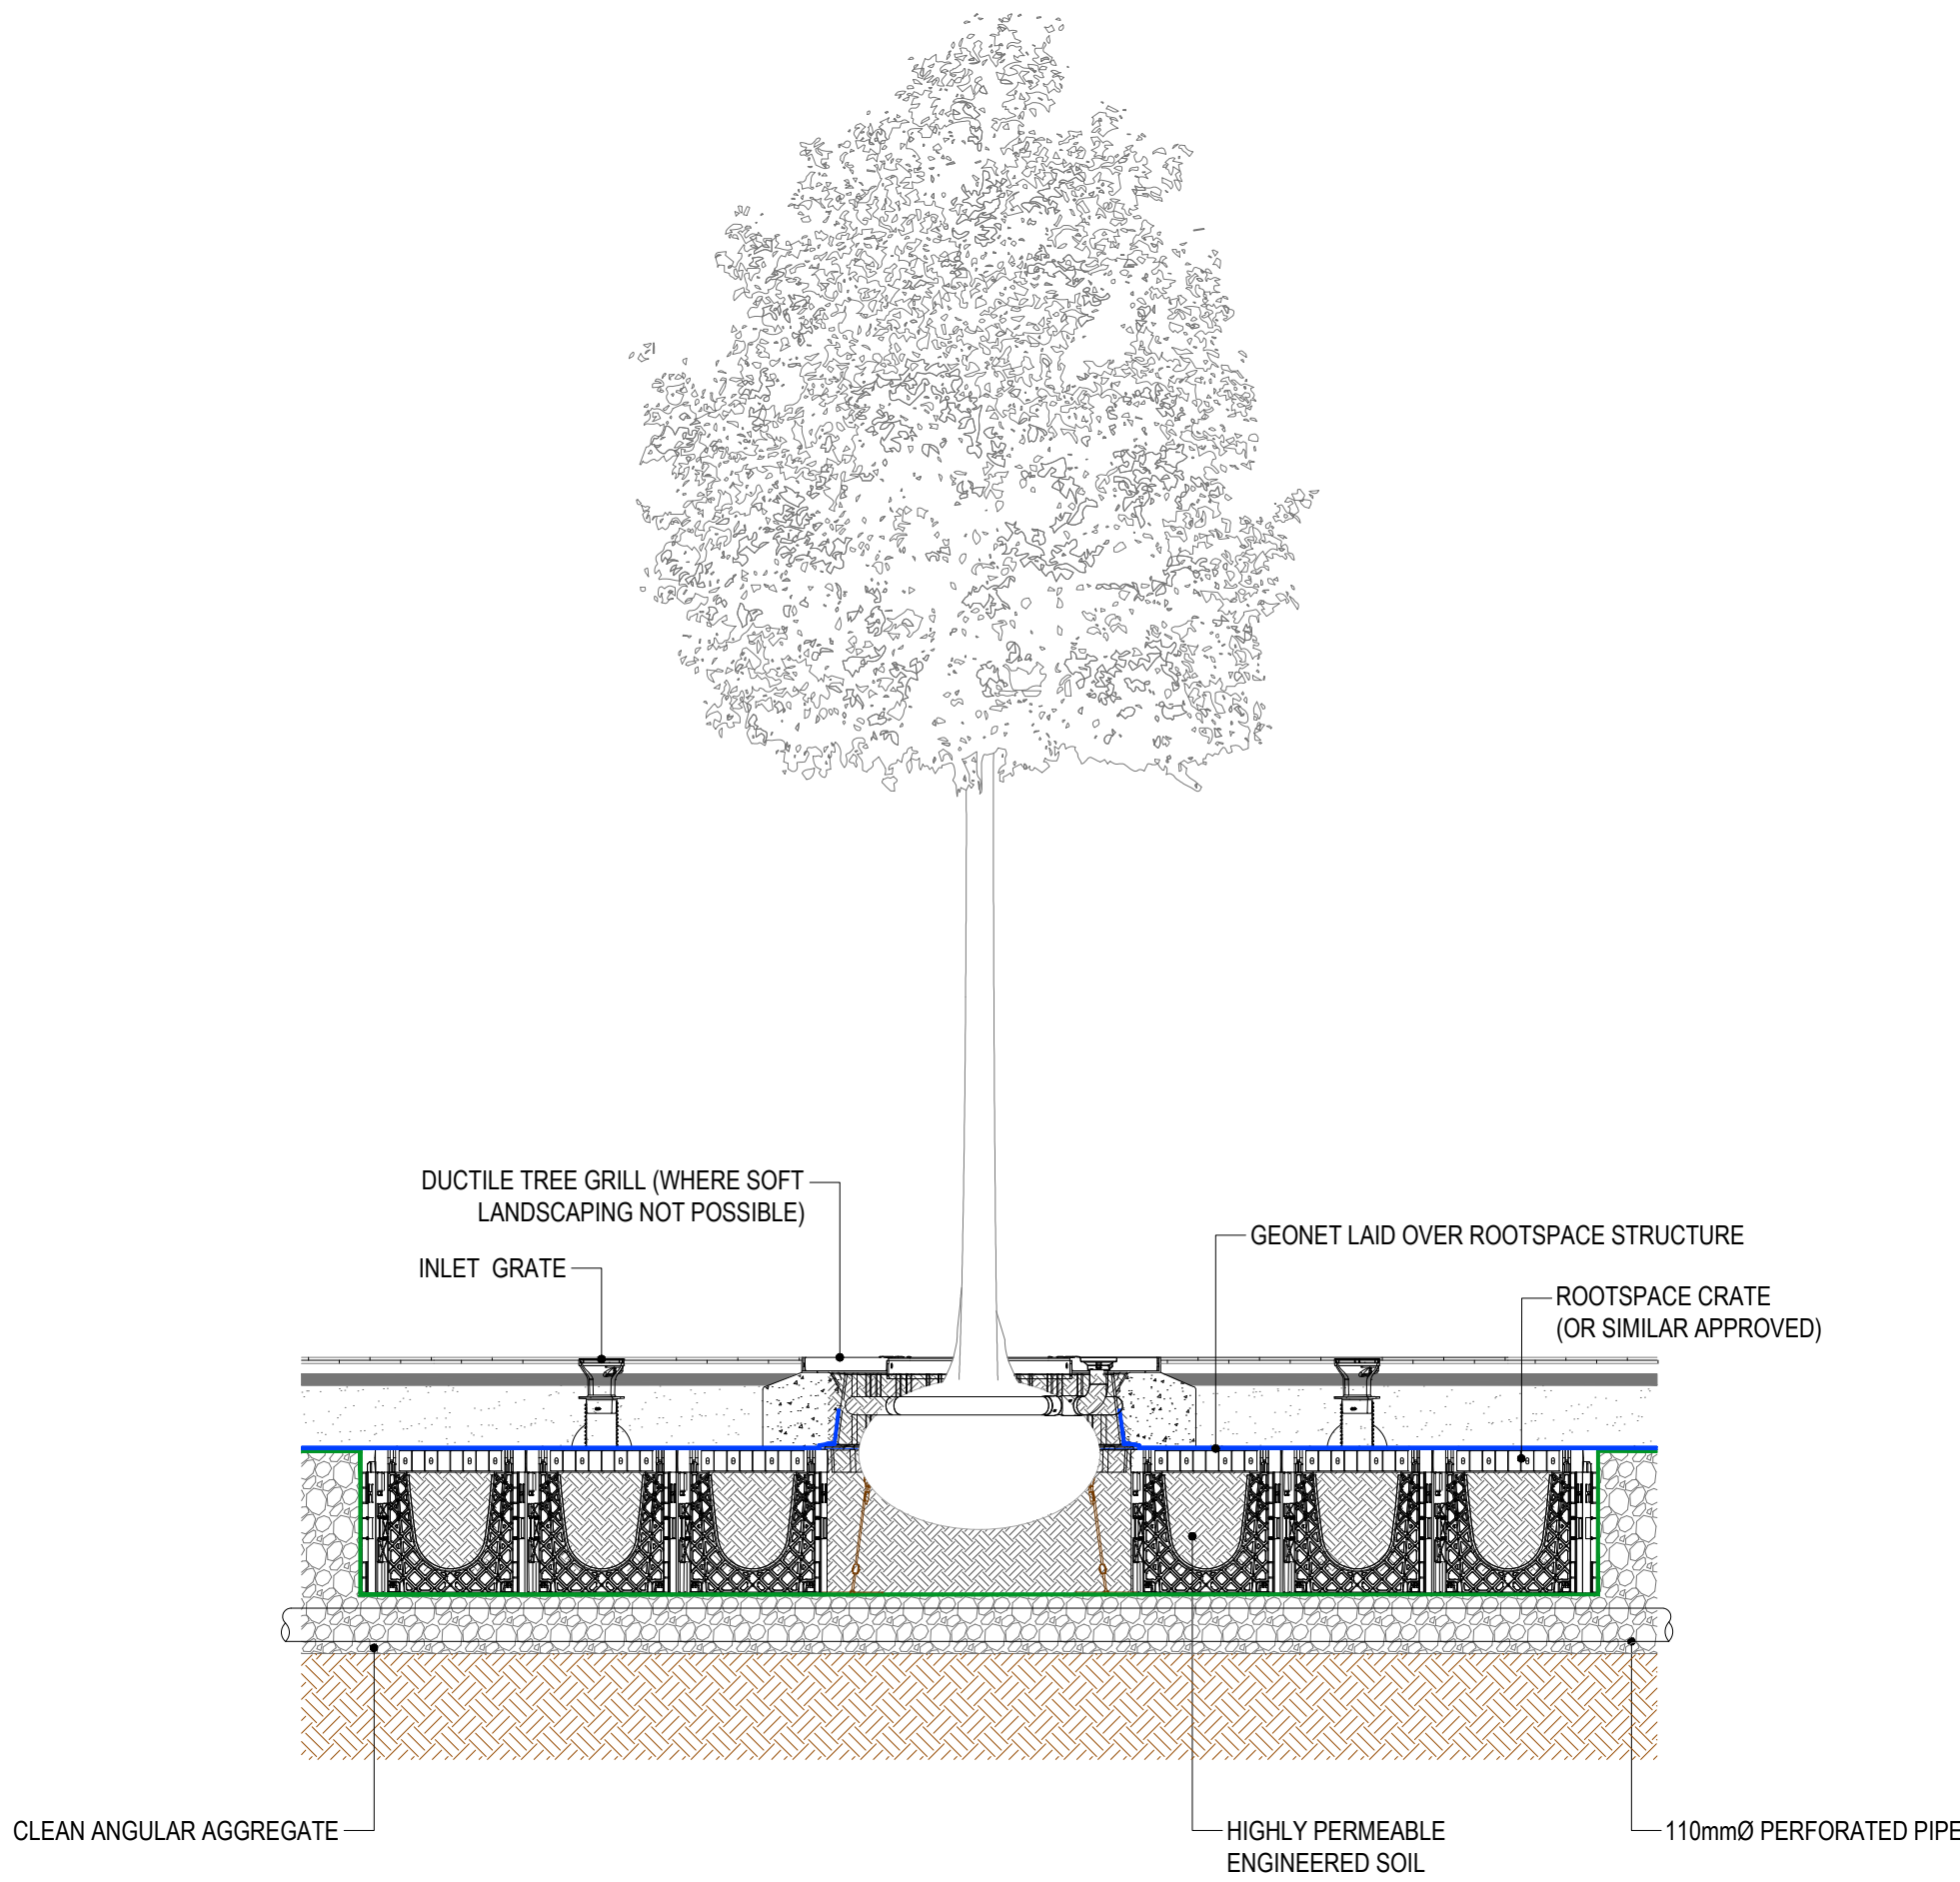

TYPICAL TREE PIT DETAIL
Scale: 1:25

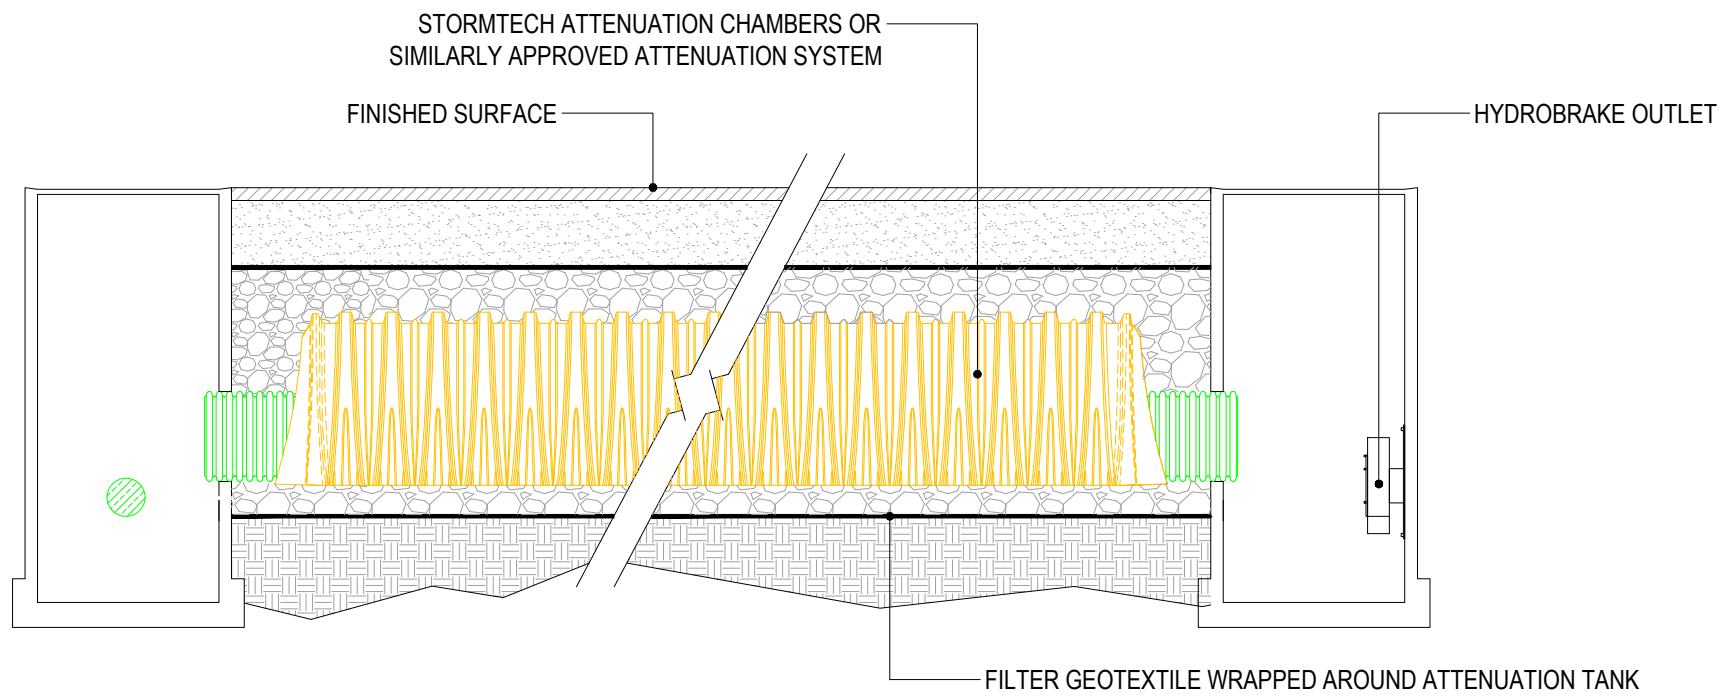

TYPICAL ATTENUATION TANK
Scale: 1:50

BIM QUALITY SHEET NO.: PIM-JBB-00-XX-TP-Z-0003

© Copyright
This drawing and any design hereon is the copyright of the Consultants and must not be reproduced without their written consent.

All drawings remain the property of the Consultants.

P01	S3	Issued for Planning	DOB	TF	21.02.22
Rev.	Suit.	Description	Drawn	Chkd	Date

Client

Estuary View Enterprises 2020 Ltd.

Clients Representative:



BARRY & PARTNERS
consulting engineers

3 Eastgate Road, Eastgate Business Park, Little Island, Co. Cork, Ireland

tel +353 21 475 7800
web www.jbbarry.ie
email cork@jbbarry.ie

Project

BEESBOROUGH SHD DEVELOPMENT

Drawing Title

PROPOSED SUDS DETAILS

Drawn by :	DOB	Date :	21.02.22
Checked by :	RS	Date :	21.02.22
Approved by :	TF	Date :	21.02.22
Internal Project REF :	JBB: 21207		
Scales :	AS SHOWN		
Stage :	PLANNING		
Drawing No. :	21207-JBB-PH2-XX-DR-C-04009	Revision	P01
		Suitability Code	S3