


Rev.	Date	Description
A		

- Legend:**
- **Category (A, A1, A2, A3)**
Those of high quality and value: in such a condition as to be able to make a substantial contribution (a minimum of 40 years)
 - **Category (C, C1, C2, C3)**
Those of low quality and value: currently in adequate condition to remain until new planting could be established (a minimum of 10 years) or young trees with a stem diameter below 150mm
 - **Category (B, B1, B2, B3)**
Those of moderate quality and value: those in such a condition as to make a significant contribution (a minimum of 20 years)
 - **Category (U)**
Those in such condition that any existing value would be lost within 10 years and which should, in the current context, be removed for reasons of sound arboricultural management

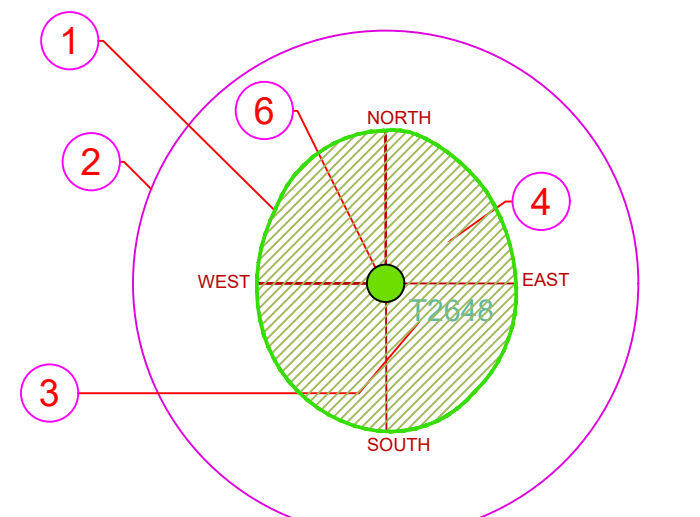

- AGE GROUPINGS**
- Y = YOUNG
 - MA = MIDDLE AGE
 - M = MATURE
 - OM = OVER MATURE
 - V = VETERAN

- 1 EXISTING TREE CANOPY BASED ON DIMENSIONS GATHERED ON SITE IN 4 DIRECTIONS, NORTH, SOUTH, EAST AND WEST
- 2 ROOT PROTECTION ZONE BASED ON 12 TIMES THE (DBH) AT CHEST HEIGHT
- 3 TREE TAG NUMBER
- 4 TREE TO BE RETAINED
- 5 TREE TO BE REMOVED
- 6 TREE CATEGORY BASED ON BS:5837 2012 CRITERIA
- 7 DECIDUOUS TREE CANOPY
- 8 EVERGREEN TREE CANOPY

01 TABLES BS 5837-2012

- Key**
- LOCATIONS OF FENCING TO FORM MINIMUM TREE ROOT PROTECTION AREAS
 - SITE BOUNDARY

Client: Estuary View Enterprises 2020 Ltd

Project: BESSBOROUGH Phase 2 'The Farm' Development

Drawing Title: Tree Protection Plan

Drawn By: JL/TC	Checked By: MG	Date: 27/02/22	Scale: 1:250@A1
-----------------	----------------	----------------	-----------------

Drg. No. 8 of 8	CAD File: BBR_TS_001_Rev_02_22.dwg	Rev. C02
-----------------	------------------------------------	----------

Arbor Care
 Unit 1a
 Crossagalla Enterprise Centre
 Ballysimon Road
 Limerick
 Ireland
 Phone: +353 (0)863082808
 Fax: +353 (0)61400321
 Email: info@arborcare.ie
 Web: www.arborcare.ie