


STATUS/SUITABILITY CODES	NOTES
S0	Work in progress
S1	Shared - for Co-ordination
S2	Shared - for Information
S3	Shared - for Review & Comment
S4	Shared - for Stage Approval
S5	Shared - for Project Information Model
S7	Shared - for Asset Information Model
O1	Suitable for Costing
O2	Suitable for Tender
O3	Suitable for Contractor Design
O4	Suitable for Procurement
AP	Published - Approved & Accepted Complete
BA	Publisher - Partially agreed off with comments
CR	Published - Construction Record

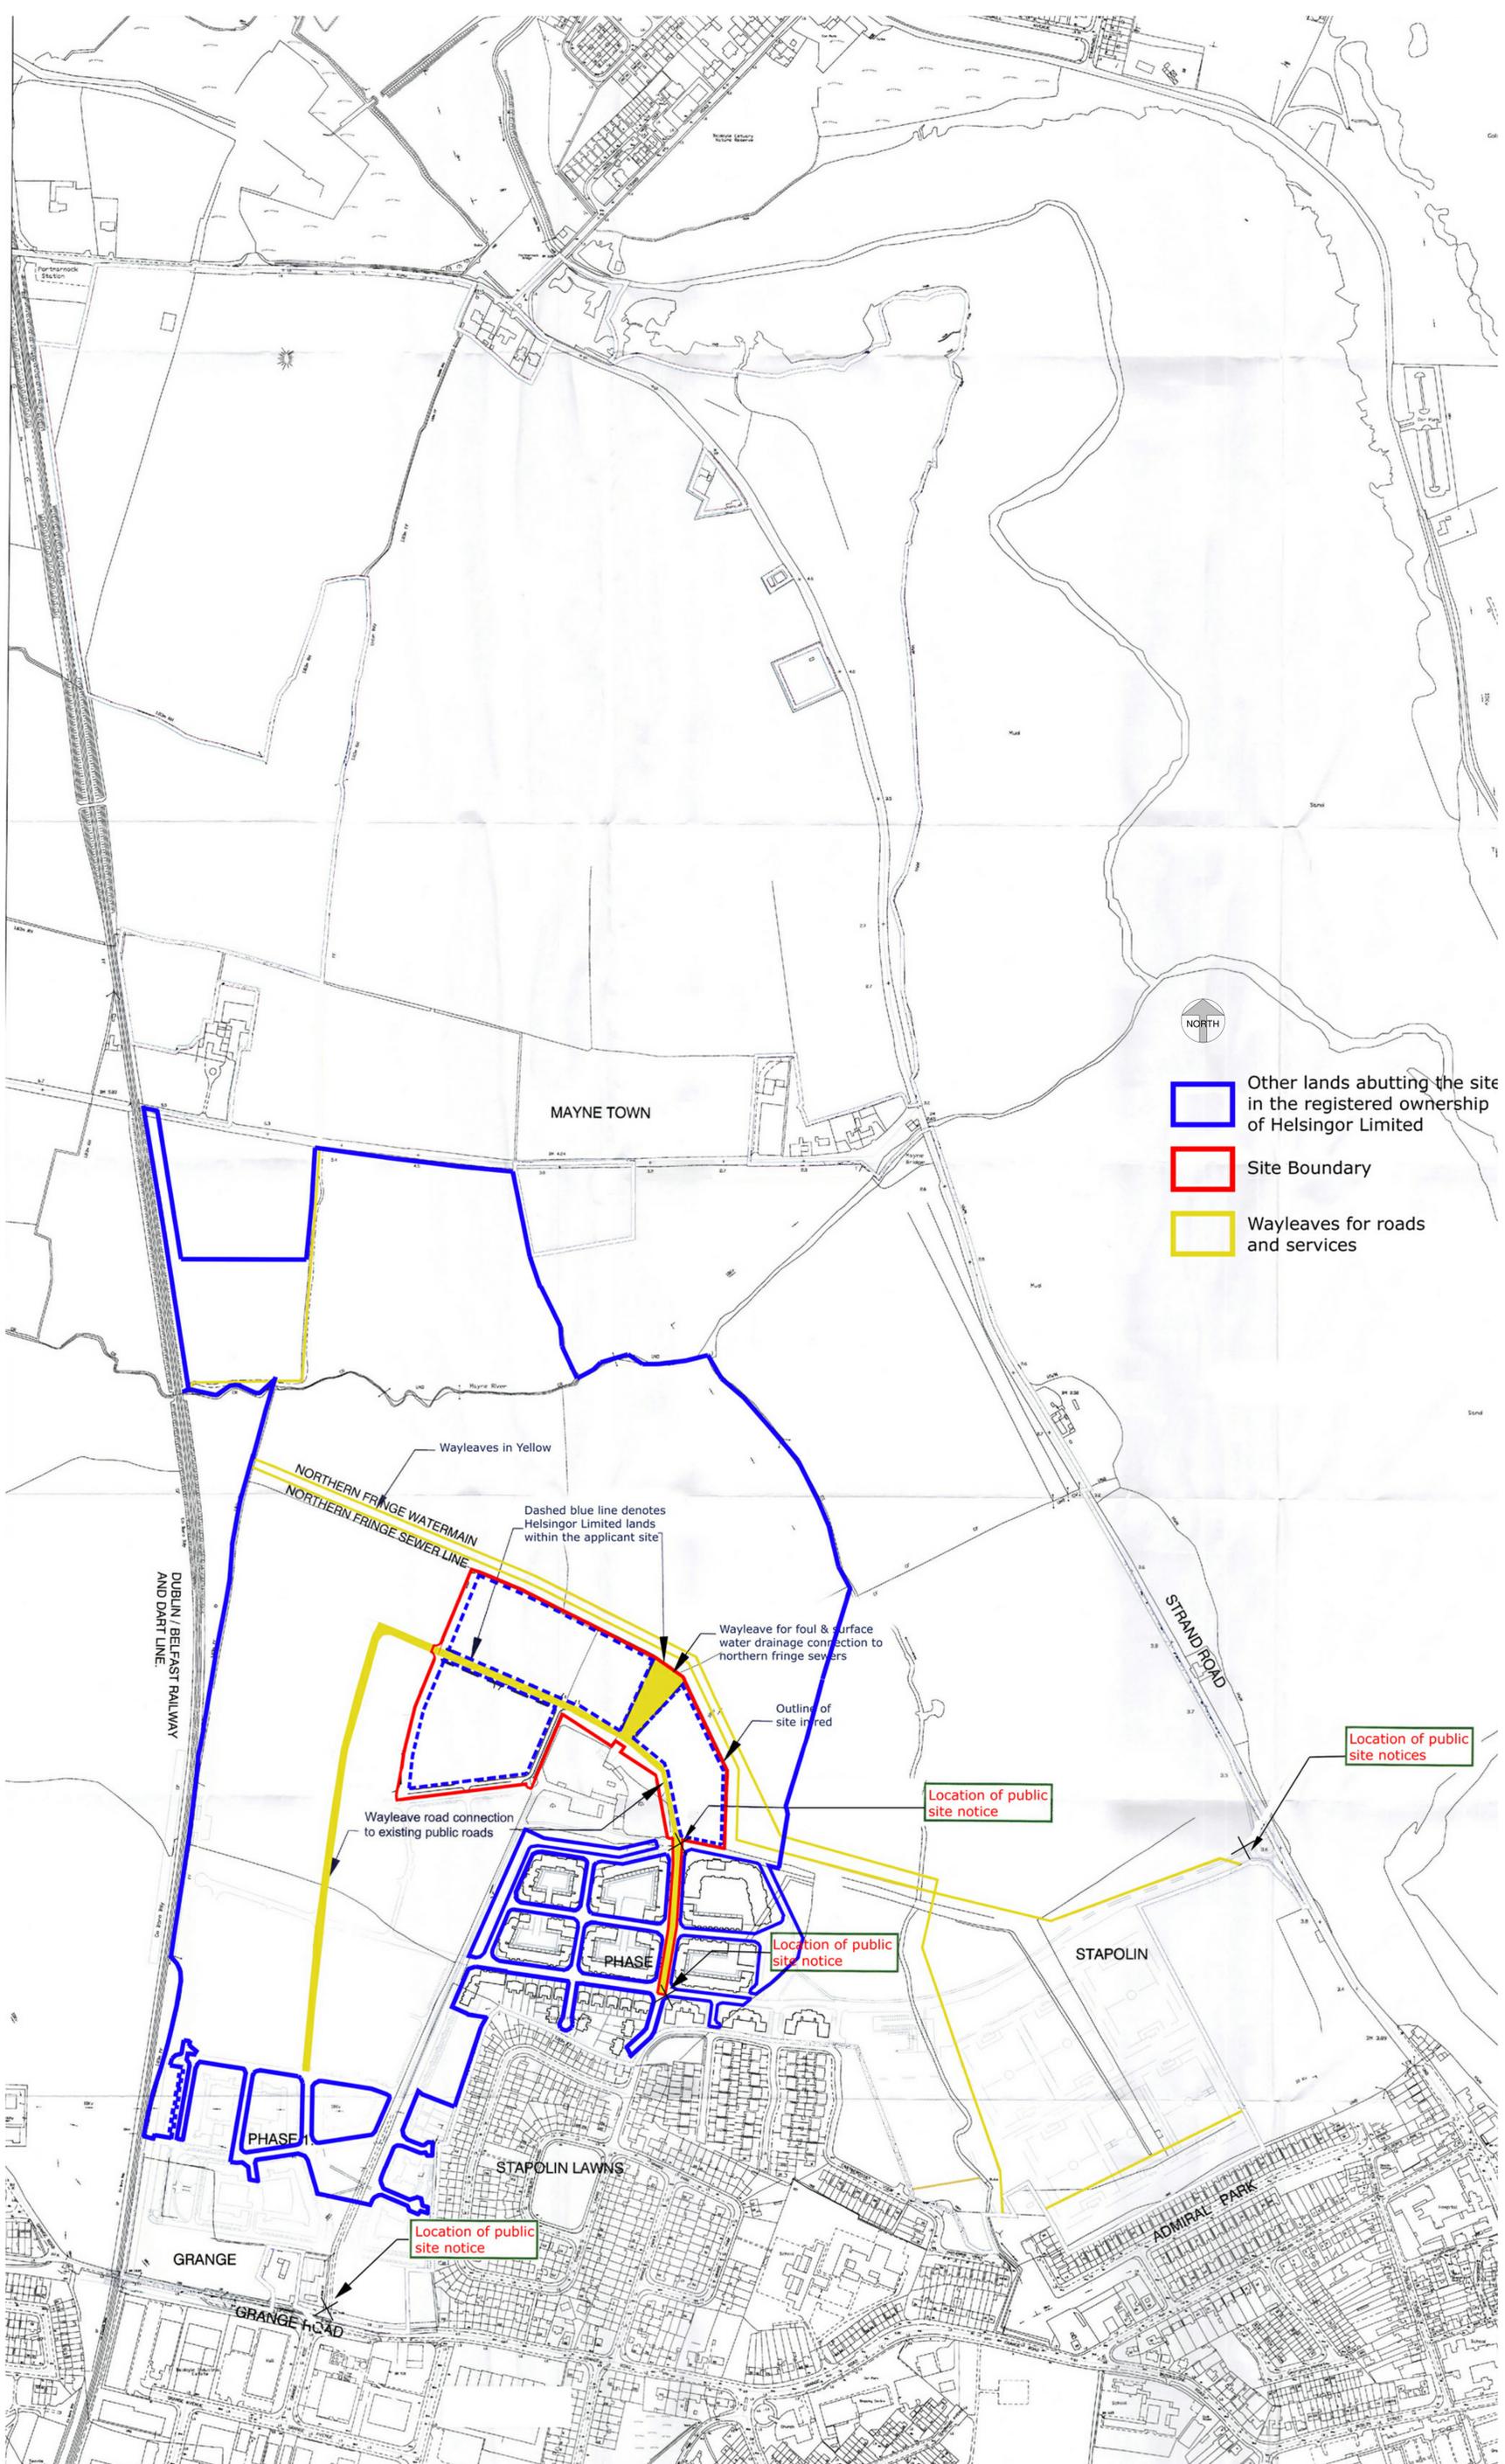

- Other lands abutting the site in the registered ownership of Helsingor Limited
- Site Boundary
- Wayleaves for roads and services

Rev. No.	Date	By	Description
P1	15-12-2021		Issued for planning
P2	15-03-2022		Issued for Planning

© Drawing copyright CCH Architects Ltd. Not to be copied, reproduced, distributed or used in any form without the prior written consent of CCH Architects Ltd.
NOTE: All dimensions to be checked on site. Do not scale this drawing. Use figure dimensions only. To be read in conjunction with all other relevant project drawings and documents including from other consultants.

CCH ARCHITECTS	PLANNING
Lacken House, Dublin Road, Killymore R95 K734 Ireland Tel +353 (0)156 776 1591 E-Mail: info@cch-architects.com	status: revision no. P2 project ref. 20003

Site Location Map
1 | 1 : 2500

client	Lismore Homes Ltd
project	GA2: Residential Development Baldoye
description	Site Location Map
Scale @ A0	1 : 2500