

REFER TO DBFL DRAWING NO'S 163030-3001 & 3004 REV A FOR DETAILS OF SURFACE WATER NETWORK AND WETLAND (REG REF F16A0412)


Permitted GA3 Development (ABP Ref. TA06F.311016)

Permitted GA1 Development (ABP Ref. TA06F.310418)

© Copyright
This drawing and any design here on is the copyright of the Consultants and must not be reproduced without their written consent. All drawings remain the property of the Consultants.

- NOTES:
1. Figured dimensions only to be taken from this drawing.
 2. All dimensions to be checked on site.
 3. All levels are in metres O.D. and are related to Ordnance datum at Malin.

- STORM SEWER NOTES:
1. Sewer laying to be in accordance with the 'Greater Dublin Regional Code of Practice for Drainage Works' version 0.0
 2. Refer to architects layout for overall setting out information (buildings, roads, boundaries and footpaths)
 3. All pipes with less than 1.2m cover (road) and 0.9m (landscaped areas) shall be encased in min 150mm concrete surround CL -1650

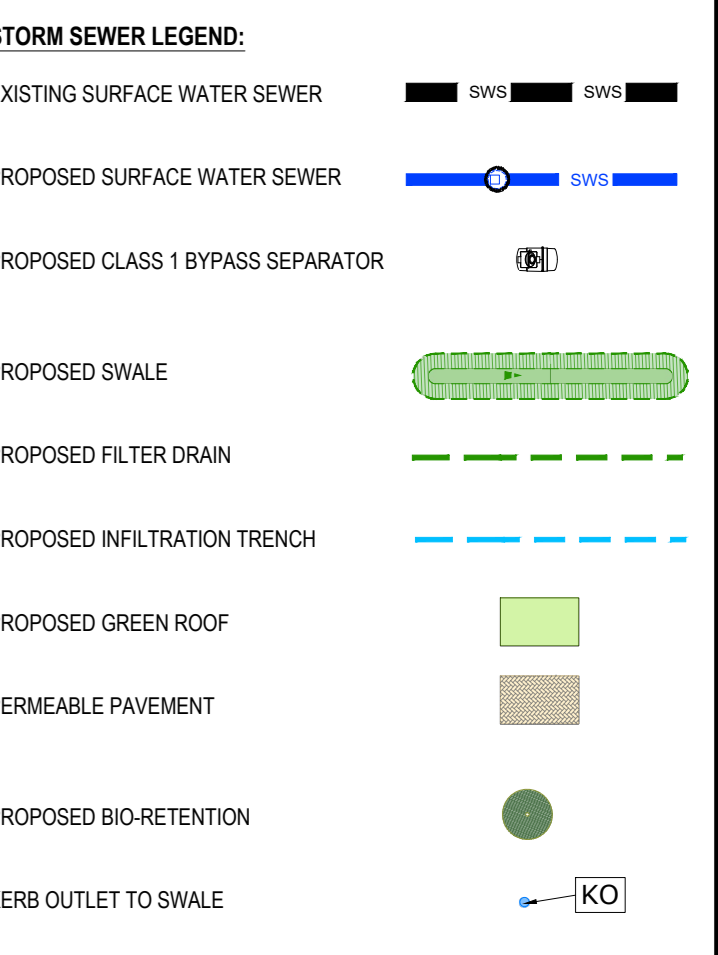

GENERAL AMENDMENTS	LR	16.03.22	P10
SITE LAYOUT REVISED	LR	27.01.22	P04
GENERAL AMENDMENTS	LR	30.11.21	P03
GENERAL AMENDMENTS	SW	28.01.21	P02
INITIAL ISSUE	SW	01.08.20	P01
Description:	Drawn	Date:	Rev.:

Client: LISMORE HOMES LIMITED

Project: RESIDENTIAL DEVELOPMENT BALDOYLE GA2

Client's Representative:
J. B. Barry and Partners Limited
Consulting Engineers

Checked By:	Date:	Approved By:	Date:
SW	JULY 2020	JOB	JULY 2020
Internal Project Ref:	20211	Stage:	PLANING
Sheet:	53		

Drawing Title: SuDS DEVICES LAYOUT

Scale: 1:500 @ A0

Drawing No: 20211-JBB-00-XX-DR-C-01005

Rev: P05