


Section A-A'  
Scale 1:100

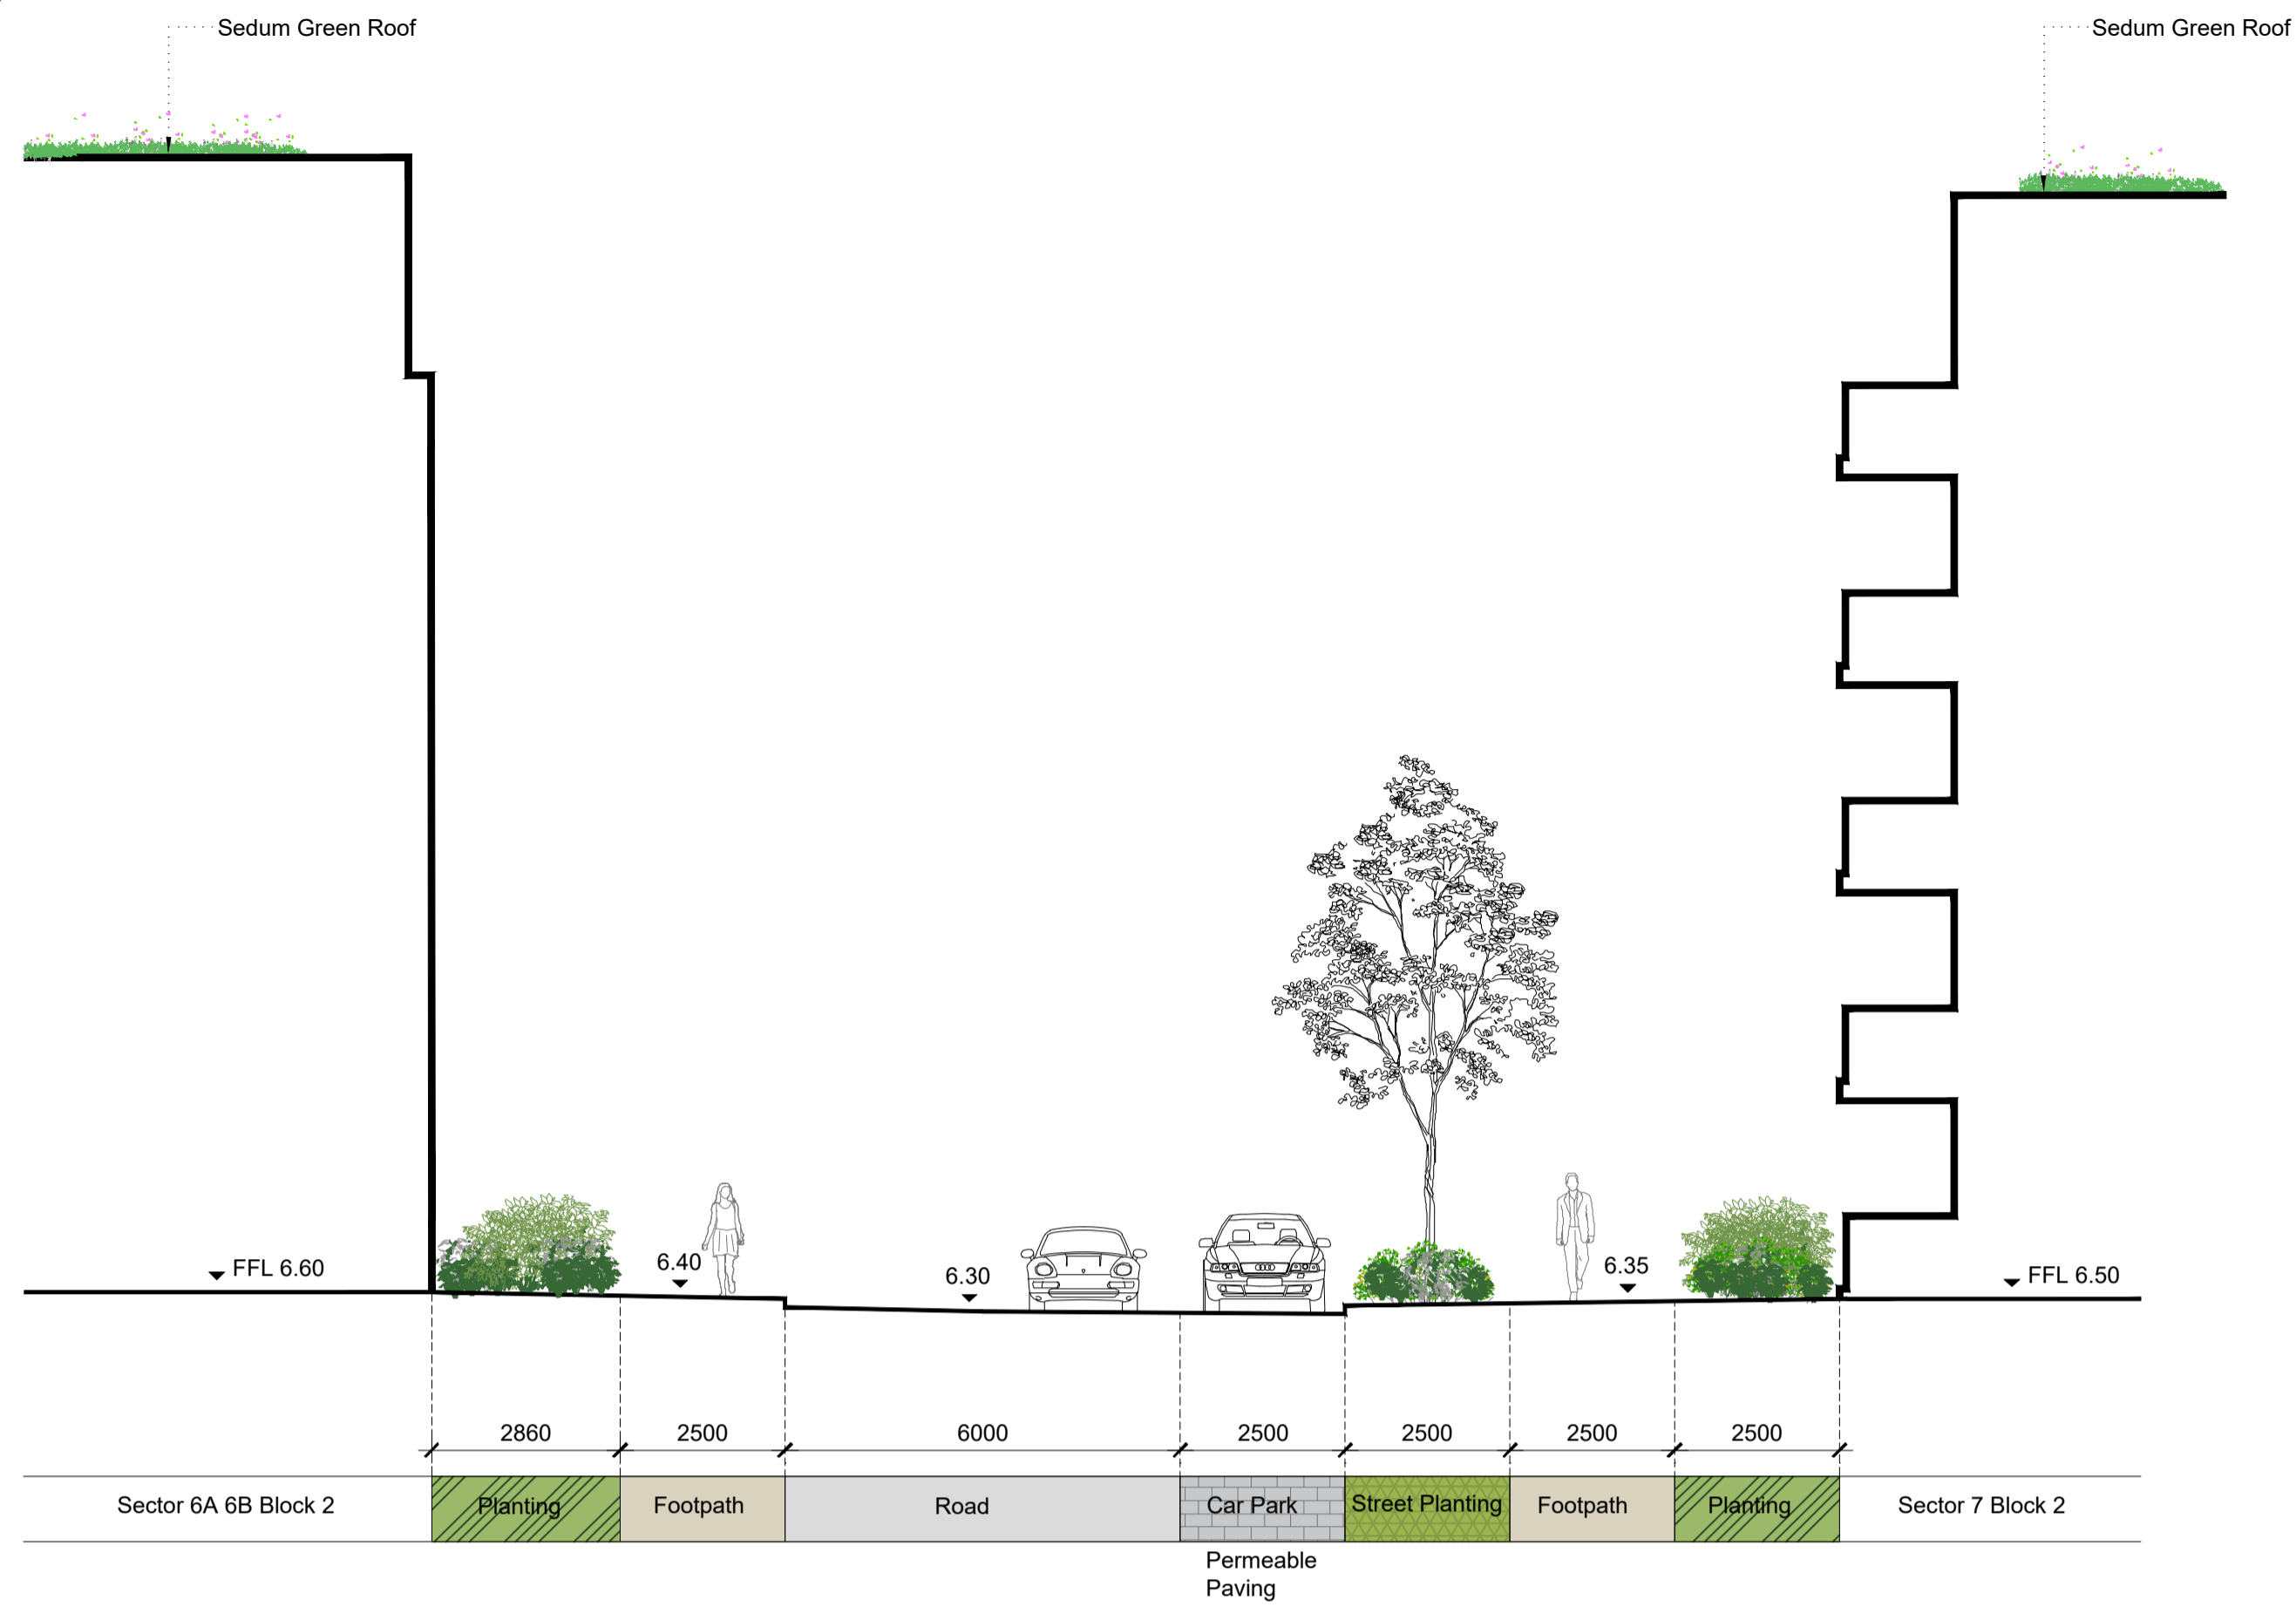

Key Plan Scale 1:1500

Section D-D'  
Scale 1:100



1. This drawing is intended to show landscape architectural proposals only. Please refer to Architects and Engineer's drawings for relevant details of buildings, structures, roads, parking, etc.
2. The copyright of this drawing is vested with Murray & Associates. This drawing may not be copied or reproduced without written consent.
3. All materials referred to on this drawing, including plant species, are indicative and subject to change following detailed site investigation. Significant changes, if any are required, will be referred to the relevant authority for agreement.
4. This drawing is not suitable for use for construction purposes.
5. Discrepancies to be referred to Murray & Associates for clarification.

**murray & associates**  
landscape architecture

16 The Seapoint Building, mll@murray-associates.com  
44-45, Convent Road, www.murray-associates.com  
Dublin 3, D03 RF63, +353 (0)1 854 0060

REV	DATE	REVISION	DRAWN	CHECKED
0	16/03/22	IFP	HT	MB

CLIENT  
Lismore Homes Ltd.

PROJECT TITLE  
GA2 Baldoyle

SHEET TITLE  
Landscape Sections Sheet 1 of 2

SHEET NO.	SHEET SIZE
1819_PL_S_01_IFP	A1
SCALE	REVISION
1:100	0
STAGE	DATE
Planning	16/03/22