




- GENERAL NOTES:**
- For Symbols Legend see drawing LHB-ETH-ZZ-XX-DR-E-SH001
 - For Standard Drawing notes see drawing LHB-ETH-ZZ-XX-DR-E-SH002
 - For Standard details see drawing LHB-ETH-ZZ-XX-DR-E-SH003
 - Do not dimension from this drawing.
 - All dimensions are in millimeters. Unless otherwise stated.
 - The complete installation shall be in accordance with the building regulations, Design Guides & Model Engineering Specifications.
 - This drawings shall be read in conjunction with Schematics, Services Layouts, Specifications, relevant Architects, Structural & Fire Engineers drawings.
 - All dimensions shall be checked on site prior to fabrication, order or delivery.
 - Final dimensions of all equipment, materials & fittings shall be checked by the Electrical Contractor prior to order/ delivery to site.
 - The Electrical Contractor shall be responsible for co-ordinating all services on site.
 - The Electrical Contractor Shall be responsible for producing a full set of combined co-ordinated services working drawings.
 - All drawings to be read in conjunction with Architectural Drawings.
 - In the event of discrepancy between Ethos drawings and Specifications this should be highlighted to Ethos for resolution.
 - The Contractor shall allow for all necessary supports and fittings required to provide a fully functioning installation.
 - All drawings to be read in colour.


- LIGHTING NOTES:**
- THREES SHALL BE 10M AWAY FROM STREET LIGHTING FITTINGS
 - ALL COLUMNS TO BE 8 METRES HIGH WITH A 1 METRE OUTREACH BRACKET & SETBACK 1 METRE FROM KERB.
 - ALL COLUMNS TO BE HINGED & TO BE AT LEAST 1 METRE CLEAR OF ALL OVERHEAD HIGH VOLTAGE POWER LINES.
 - EACH MINI-PILLAR DOES 4 CIRCUIT WITH 6 LIGHTING LIGHTINGS
 - LIGHTING TO BE SUPPLIED VIA A SOLAR TIME CLOCK WITHIN EACH PUBLIC LIGHTING MINI PILLAR.
 - THE COMPLETE INSTALLATION TO BE CO-ORDINATED WITH ALL OTHER SERVICES.

- SYMBOLS LEGEND:**
- 8MTR POLE MOUNTED STREET LIGHT
 - 4MTR POLE MOUNTED
 - BOLLARD LIGHT
 - FLOOR UPLIGHT
 - RECESSED WALL FITTING
 - LIGHTING MINI-PILLAR

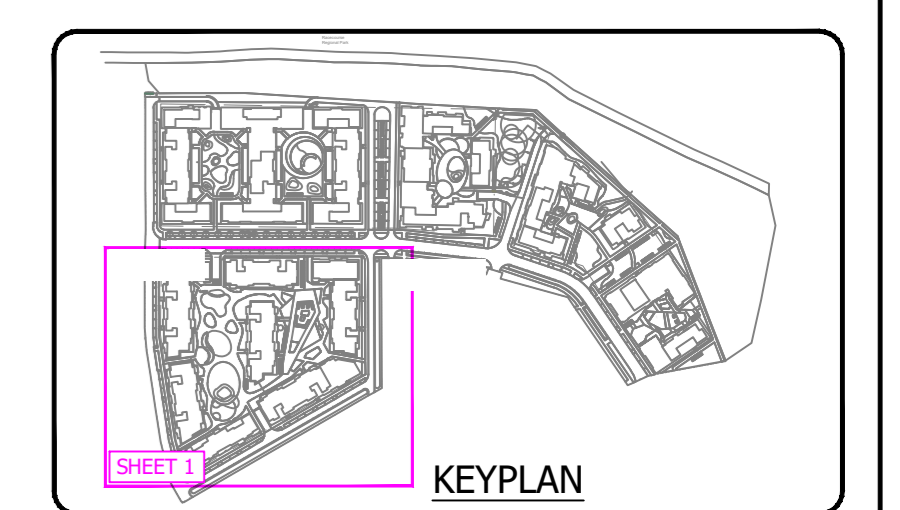

Revision	Date	Description	By	Check
P2	18/11/21	Preliminary Issue	MD	PF
P1	12/10/21	Preliminary Issue	MD	PF

PRELIMINARY ISSUE

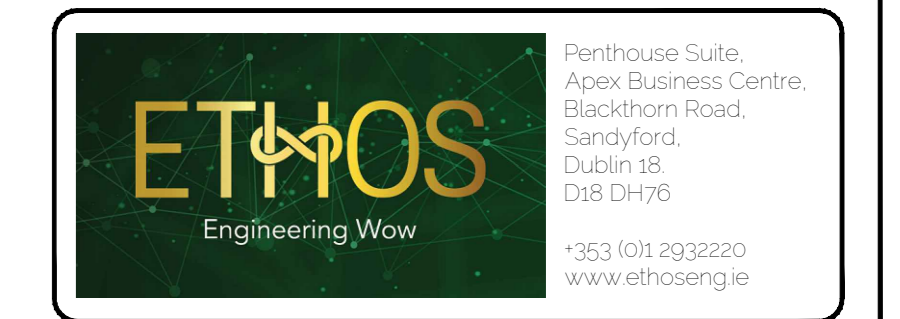

Client: Lismore Homes
 Project: Lismore Homes Ballydoyle

Drawing Title: Electrical Services External Lighting Services Site Layout Sheet 1 of 4

Drawn By: DH | Designed By: MD | Checked By: PF

Scale: 1:200 @A0 | Date: October 2021
 Project No.: 21_D068 | Drawing No.: LHB-ETH-ZZ-XX-DR-E-SS100 | Revision: P2 | Status: XX

posed
 acent
 opment