


For Continuation See Drawing No. LHB-ETH-ZZ-XX-DR-E-SS100(3)

- GENERAL NOTES:**
1. For Symbols Legend see drawing LHB-ETH-ZZ-XX-DR-E-SH001
 2. For Standard Drawing notes see drawing LHB-ETH-ZZ-XX-DR-E-SH002
 3. For Standard details see drawing LHB-ETH-ZZ-XX-DR-E-SH003
 4. Do not dimension from this drawing.
 5. All dimensions are in millimeters. Unless otherwise stated.
 6. The complete installation shall be in accordance with the building regulations, Design Guides & Model Engineering Specifications.
 7. This drawings shall be read in conjunction with Schematics, Services Layouts, Specifications, relevant Architects, Structural & Fire Engineers drawings.
 8. All dimensions shall be checked on site prior to fabrication, order or delivery.
 9. Final dimensions of all equipment, materials & fittings shall be checked by the Electrical Contractor prior to order/ delivery to site.
 10. The Electrical Contractor shall be responsible for co-ordinating all services on site.
 11. The Electrical Contractor shall be responsible for producing a full set of combined co-ordinated services working drawings.
 12. All drawings to be read in conjunction with Architectural Drawings.
 13. In the event of discrepancy between Ethos drawings and Specifications this should be highlighted to Ethos for resolution.
 14. The Contractor shall allow for all necessary supports and fittings required to provide a fully functioning installation.
 15. All drawings to be read in colour.


- LIGHTING NOTES:**
1. THREEES SHALL BE 10M AWAY FROM STREET
 2. ALL COLUMNS TO BE 8 METRES HIGH WITH A 1 METRE OUTREACH BRACKET & SETBACK 1 METRE FROM KERB.
 3. ALL COLUMNS TO BE HINGED & TO BE AT LEAST 1 METRE CLEAR OF ALL OVERHEAD HIGH VOLTAGE POWER LINES.
 4. EACH MINI-PILLAR DOES 4 CIRCUIT WITH 6 LIGHTING LIGHTINGS
 5. LIGHTING TO BE SUPPLIED VIA A SOLAR TIME CLOCK WITHIN EACH PUBLIC LIGHTING MINI-PILLAR.
 6. THE COMPLETE INSTALLATION TO BE CO-ORDINATED WITH ALL OTHER SERVICES.

- SYMBOLS LEGEND:**
- EX1 8MTR POLE MOUNTED STREET LIGHT
 - EX2 4MTR POLE MOUNTED
 - EX3 BOLLARD LIGHT
 - EX4 FLOOR UPLIGHT
 - EX5 RECESSED WALL FITTING
 - MP LIGHTING MINI-PILLAR

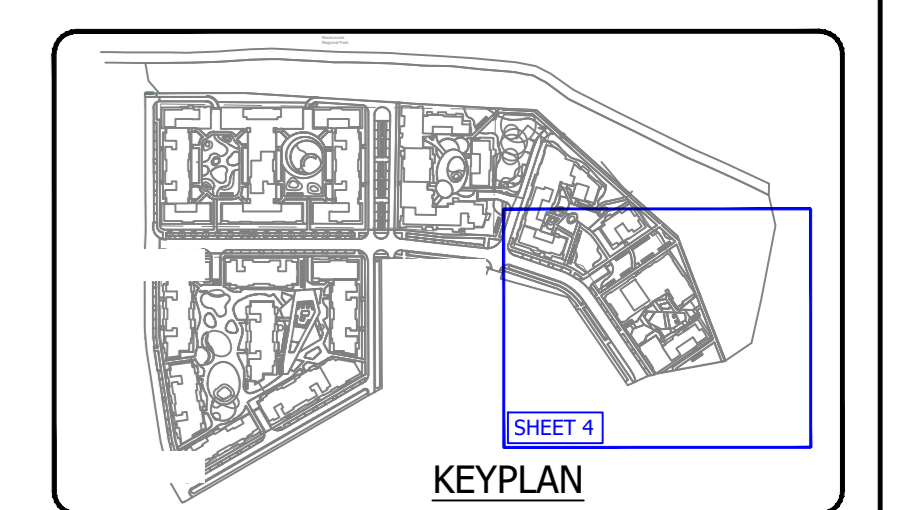

Rev	Date	Description	By	App'd
P2	18/11/21	Preliminary Issue	MD	PF
P1	12/10/21	Preliminary Issue	MD	PF

PRELIMINARY ISSUE

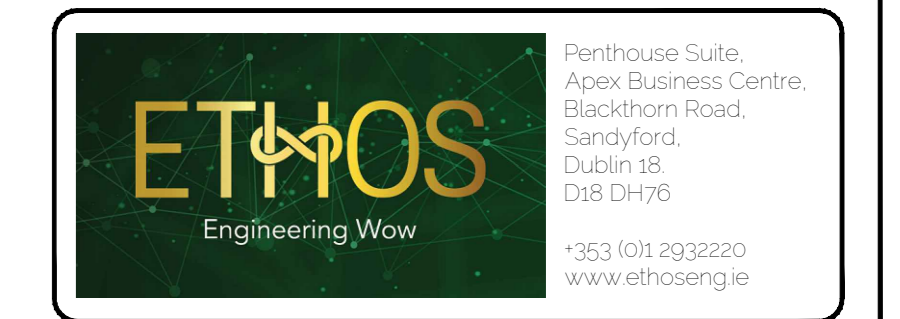

Client: Lismore Homes
Project: Lismore Homes Baldoyle

Drawing Title: Electrical Services
External Lighting Services
Site Layout
Sheet 4 of 4

Drawn By: DH Designed By: MD Checked By: PF

Scale: 1:200 @A0 Date: October 2021

Project No.: 21_D068 Drawing No.: LHB-ETH-ZZ-XX-DR-E-SS100 Revision: P2 Status: XX