


OSi PLACE Map

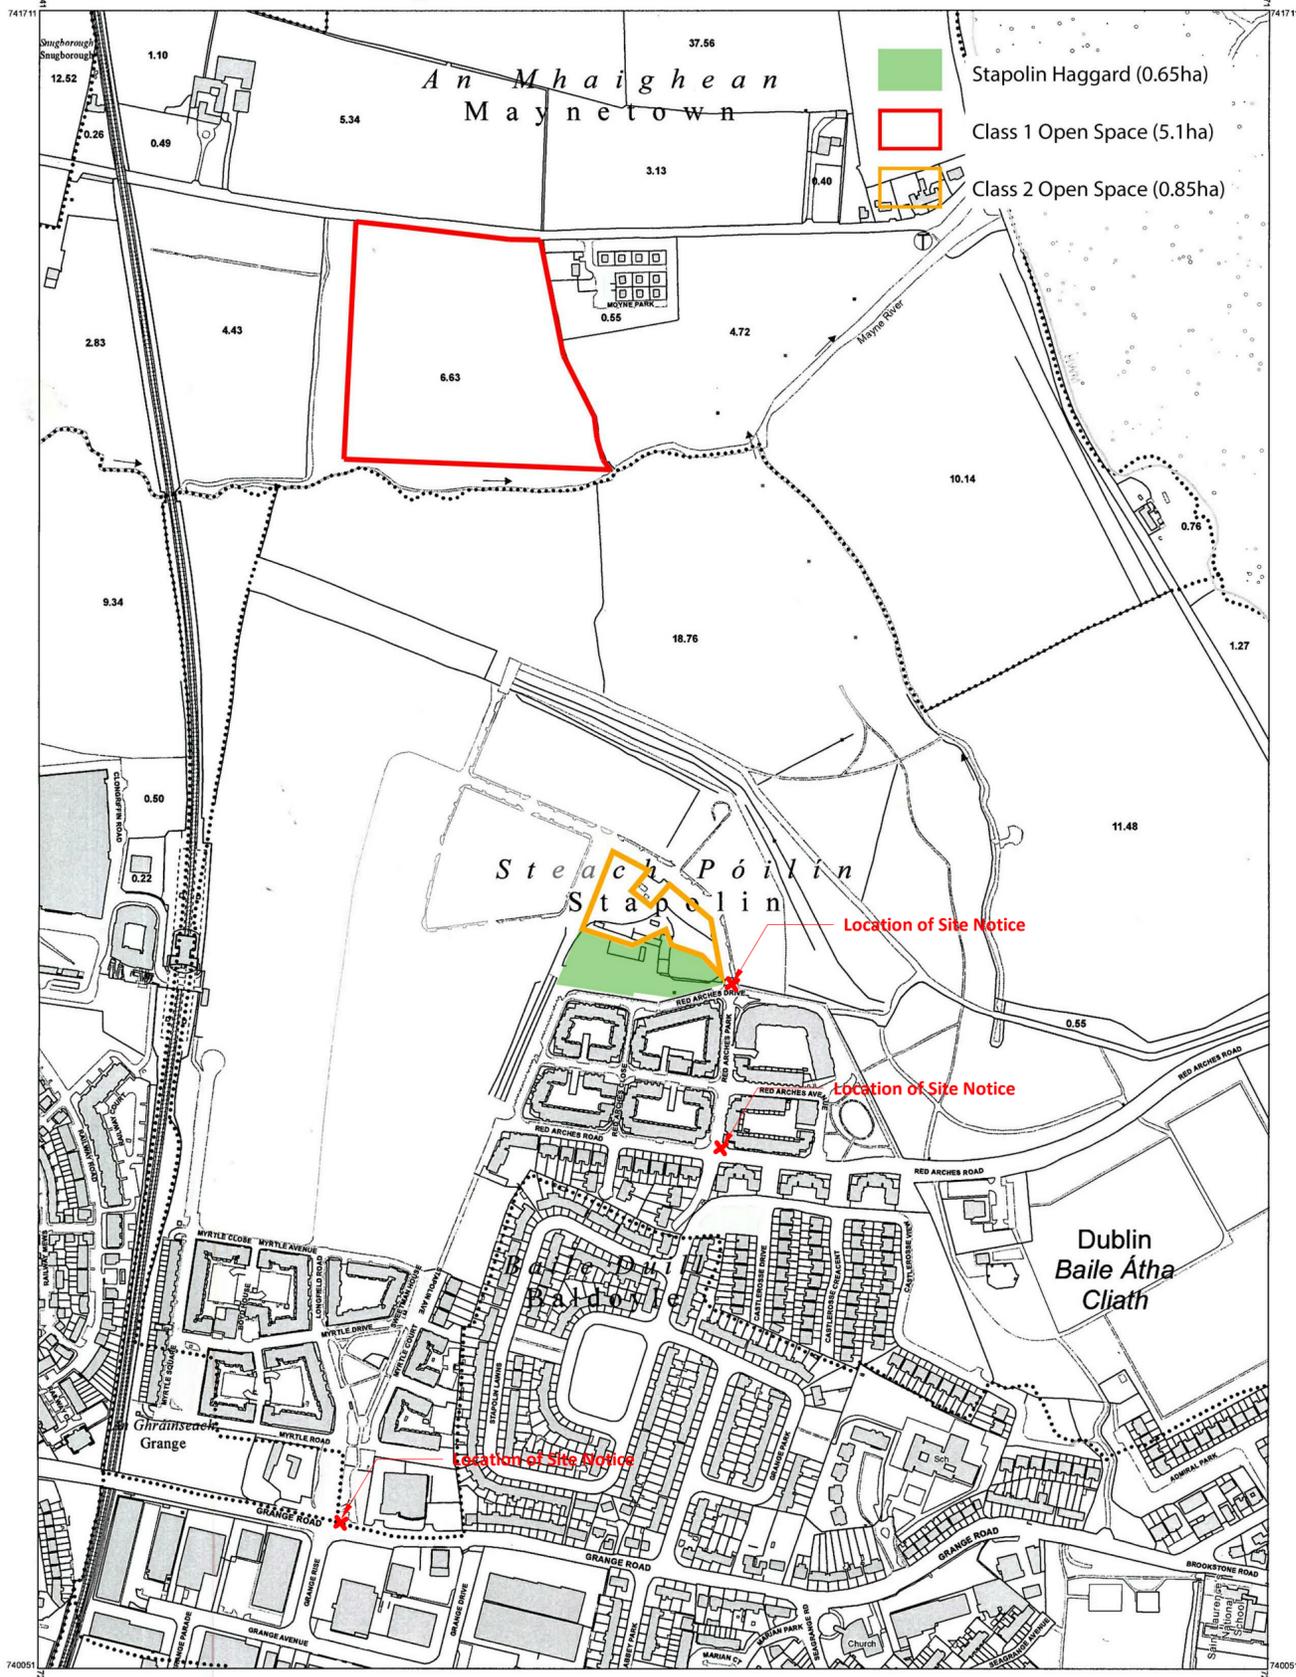

COMPILED AND PUBLISHED BY:
Ordnance Survey Ireland,
Phoenix Park,
Dublin 8,
Ireland.

Unauthorised reproduction
infringes Ordnance Survey Ireland
and Government of Ireland
copyright.

All rights reserved.
No part of this publication may
be copied, reproduced
or transmitted in any form
or by any means without the prior
written permission of
the copyright owners.

The representation on this map
of a road, track or footpath
is not evidence of the existence
of a right of way.

Ordnance Survey maps
never show legal property
boundaries, nor do they
show ownership of
physical features.

©Suirbhéireacht Ordánais Éireann, 2020
©Ordnance Survey Ireland, 2020
www.osi.ie/copyright

**CENTRE
COORDINATES:**
ITM 723556,740881

ORDER NO.:
50145454_1

MAP SERIES:
1:2,500
1:2,500
1:1,000
1:1,000
1:2,500
1:1,000
1:2,500

MAP SHEETS:
3065-D
3066-C
3133-09
3133-10
3133-B
3134-06
3134-A

CAPTURE RESOLUTION:
The map objects are only accurate to the
resolution at which they were captured.
Output scale is not indicative of data capture scale.
Further information is available at:
<http://www.osi.ie>; search 'Capture Resolution'

LEGEND:
<http://www.osi.ie>; search 'Large Scale Legend'



Class 1 Open Space

1 1 : 5000



Rev. No.	Date	By	Description	STATUS SUITABILITY CODES	CLIENT
P1	15-12-2021		Issued for planning	<ul style="list-style-type: none"> S0 Work in progress S1 Shared - for Co-ordination S2 Shared - for Information S3 Shared - for Review & Comment S4 Shared - for Stage Approval S6 Shared - for Project Information Model S7 Shared - for Asset Information Model D2 Suitable for Tender D1 Suitable for Costing D3 Suitable for Contractor Design D4 Suitable for Procurement An Published - Approved & Accepted Complete Bn Published - Partially signed off with comments CR Published - Construction Record 	Lismore Homes Ltd
				<p>CCH ARCHITECTS Architects • Interior Designers • Masterplanners</p> <p>Lacken House, Dublin Road, Kilkenny R95 KF34 Tel +353 (0)56 776 1591 E-Mail: info@cch-architects.com</p> <p><small>© Drawing copyright CCH Architects Ltd. Not to be copied, reproduced or distributed without prior consent of CCH Architects Ltd.</small></p>	PROJECT
				<p>NOTE: All dimensions to be checked on site. Do not scale this drawing. Use figured dimensions only. To be read in conjunction with all other relevant project drawings and documents including from other consultants.</p> <p>stage PLANNING</p> <p>status revision no. P1</p>	PROJECT
				<p>DATE: 15/12/21 DRAWN: R. RYAN SCALE: 1 : 5000 @ A2</p>	DWG TITLE
				<p>20003</p>	PROJECT
				<p>GA2; Residential Development Baldoye</p>	PROJECT
				<p>Class 1 and Class 2 Open Space</p>	DWG TITLE
				<p>BALN5 -CCH -00 -ZZ -DR -A -012</p>	DWG TITLE