



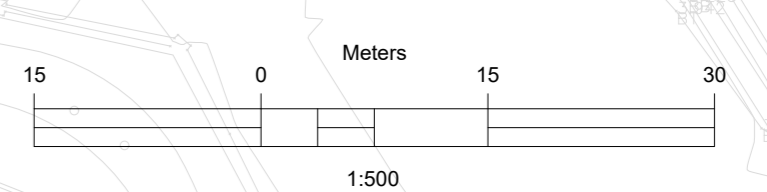

Permitted GA3 Development  
(ABP Ref. TA06F.311016)

Permitted GA1 Development  
(ABP Ref. TA06F.310418)

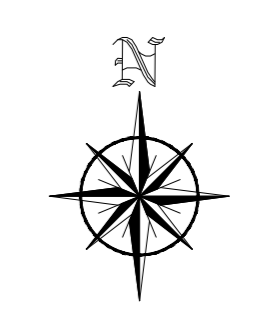

© Copyright  
This drawing and any design here on is the copyright of the  
Consultants and must not be reproduced without their written consent.  
All drawings remain the property of the Consultants.

NOTES:  
1. Figured dimensions only to be taken from this drawing.  
2. All dimensions to be checked on site.  
3. All levels are in metres O.D. and are related to Ordnance datum  
at Malin.

LEGEND  
DIRECTION OF OVERLAND FLOOD  
ROUTES

GENERAL AMENDMENTS	LR	16.03.22	P02
INITIAL ISSUE	LR	27.01.22	P01
Description:	Drawn	Date:	Rev.:

Client: LISMORE HOMES LIMITED

Project: RESIDENTIAL DEVELOPMENT  
BALDOYLE GA2

Client's Representative:  
J. B. Barry and Partners Limited  
Consulting Engineers  
Coomon House  
Coomon Road  
Dublin 14  
Tel: +353 1 485 1400  
email: info@jbb.ie  
web: www.jbb.ie



Drawn By:	SW	Date:	JULY 2020
Checked By:	SW	Date:	JULY 2020
Approved By:	JO'B	Date:	JULY 2020
Internal Project Ref:	20211	Stage:	PLANNING
Sheet:	53		

Drawing Title: OVERLAND FLOOD ROUTES

Scale: 1:500 @ A0  
Drawing No: 20211-JBB-00-XX-DR-C-01014  
Rev: P02