



SECTOR 6 BASEMENT CAR PARKING
SCALE 1:500

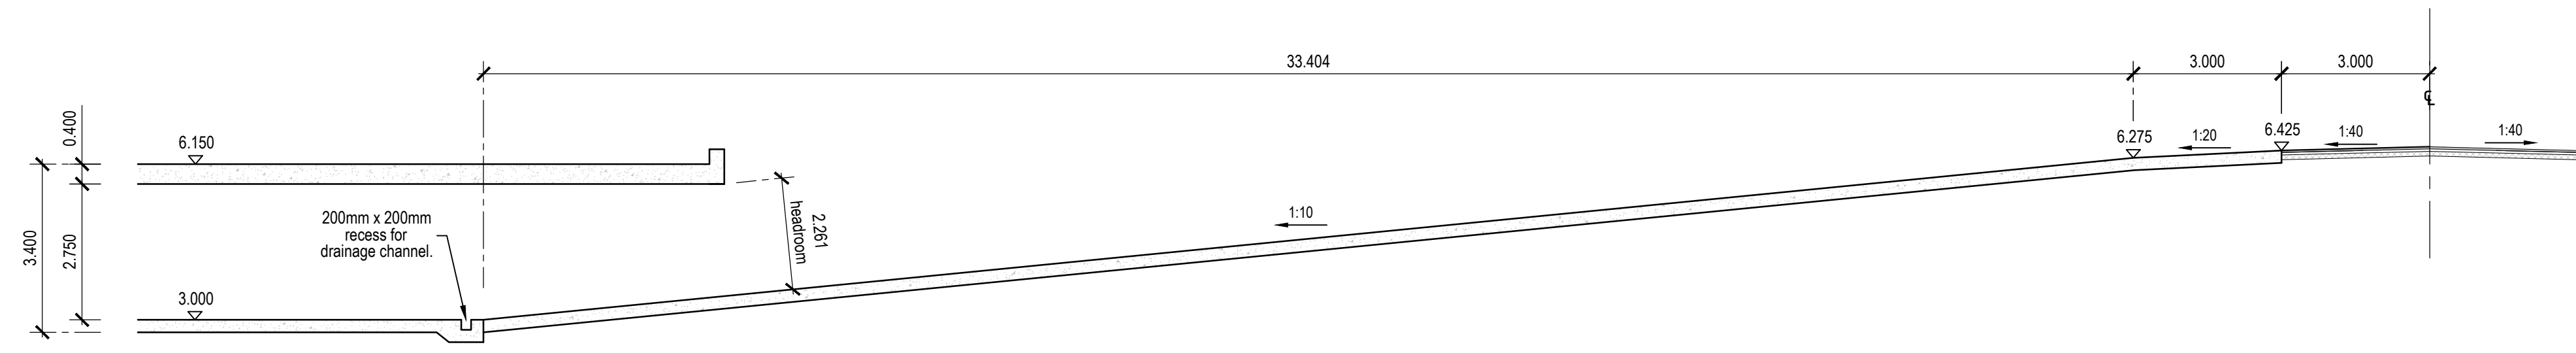

SECTION A: SECTOR 6 ENTRY RAMP
SCALE 1:100

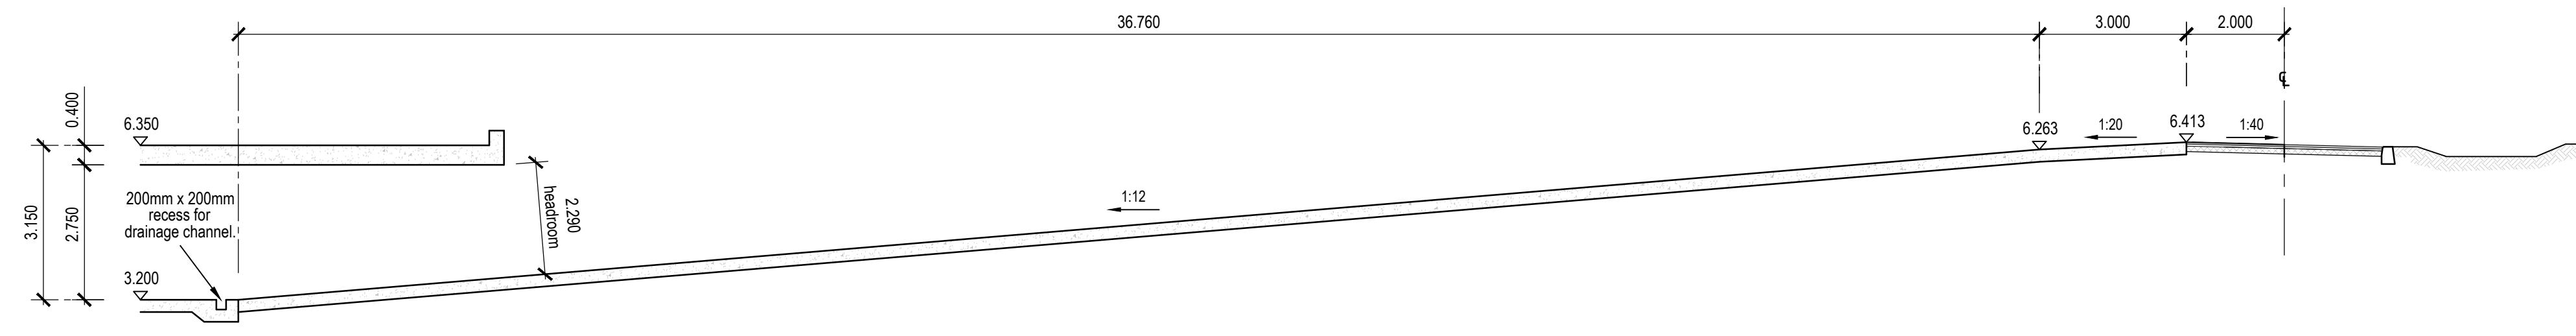

SECTION B: SECTOR 6 EXIT RAMP
SCALE 1:100

© Copyright
This drawing and any design here on is the copyright of the Consultants and must not be reproduced without their written consent.
All drawings remain the property of the Consultants.

- NOTES:**
1. Figured dimensions only to be taken from this drawing.
 2. All dimensions to be checked on site.
 3. All levels are in metres O.D. and are related to Ordnance datum at Malin.

Initial Issue	ZJ	16.03.2022	P01
Description:	Drawn	Date:	Rev:

Client:
LISMORE HOMES LIMITED

Project:
**RESIDENTIAL DEVELOPMENT
BALDOYLE GA2**

Clients Representative:
**J. B. Barry and Partners Limited
Consulting Engineers**

Classon House
Dundrum Business Park
Dundrum Road
Dublin 14
Tel: +353 1 485 1400
email: info@jbbarry.ie
web: www.jbbarry.ie



Drawn By:	ZJ	Date:	JANUARY 2022
-----------	----	-------	--------------

Checked By:	SW	Date:	JAN 2022	Approved By:	JO'B	Date:	JAN 2022
-------------	----	-------	----------	--------------	------	-------	----------

Internal Project Ref:	20211	Stage:	PLANNING	Suit:	S3
-----------------------	-------	--------	----------	-------	----

Drawing Title:

**LONGITUDINAL SECTIONS OF
SECTOR 6 BASEMENT RAMPS**

Scales:
AS SHOWN @ A1

Drawing No.:	20211-JBB-00-XX-DR-C-01016	Rev:	P01
--------------	----------------------------	------	-----