



X=712420.8622 Y=660371.4426

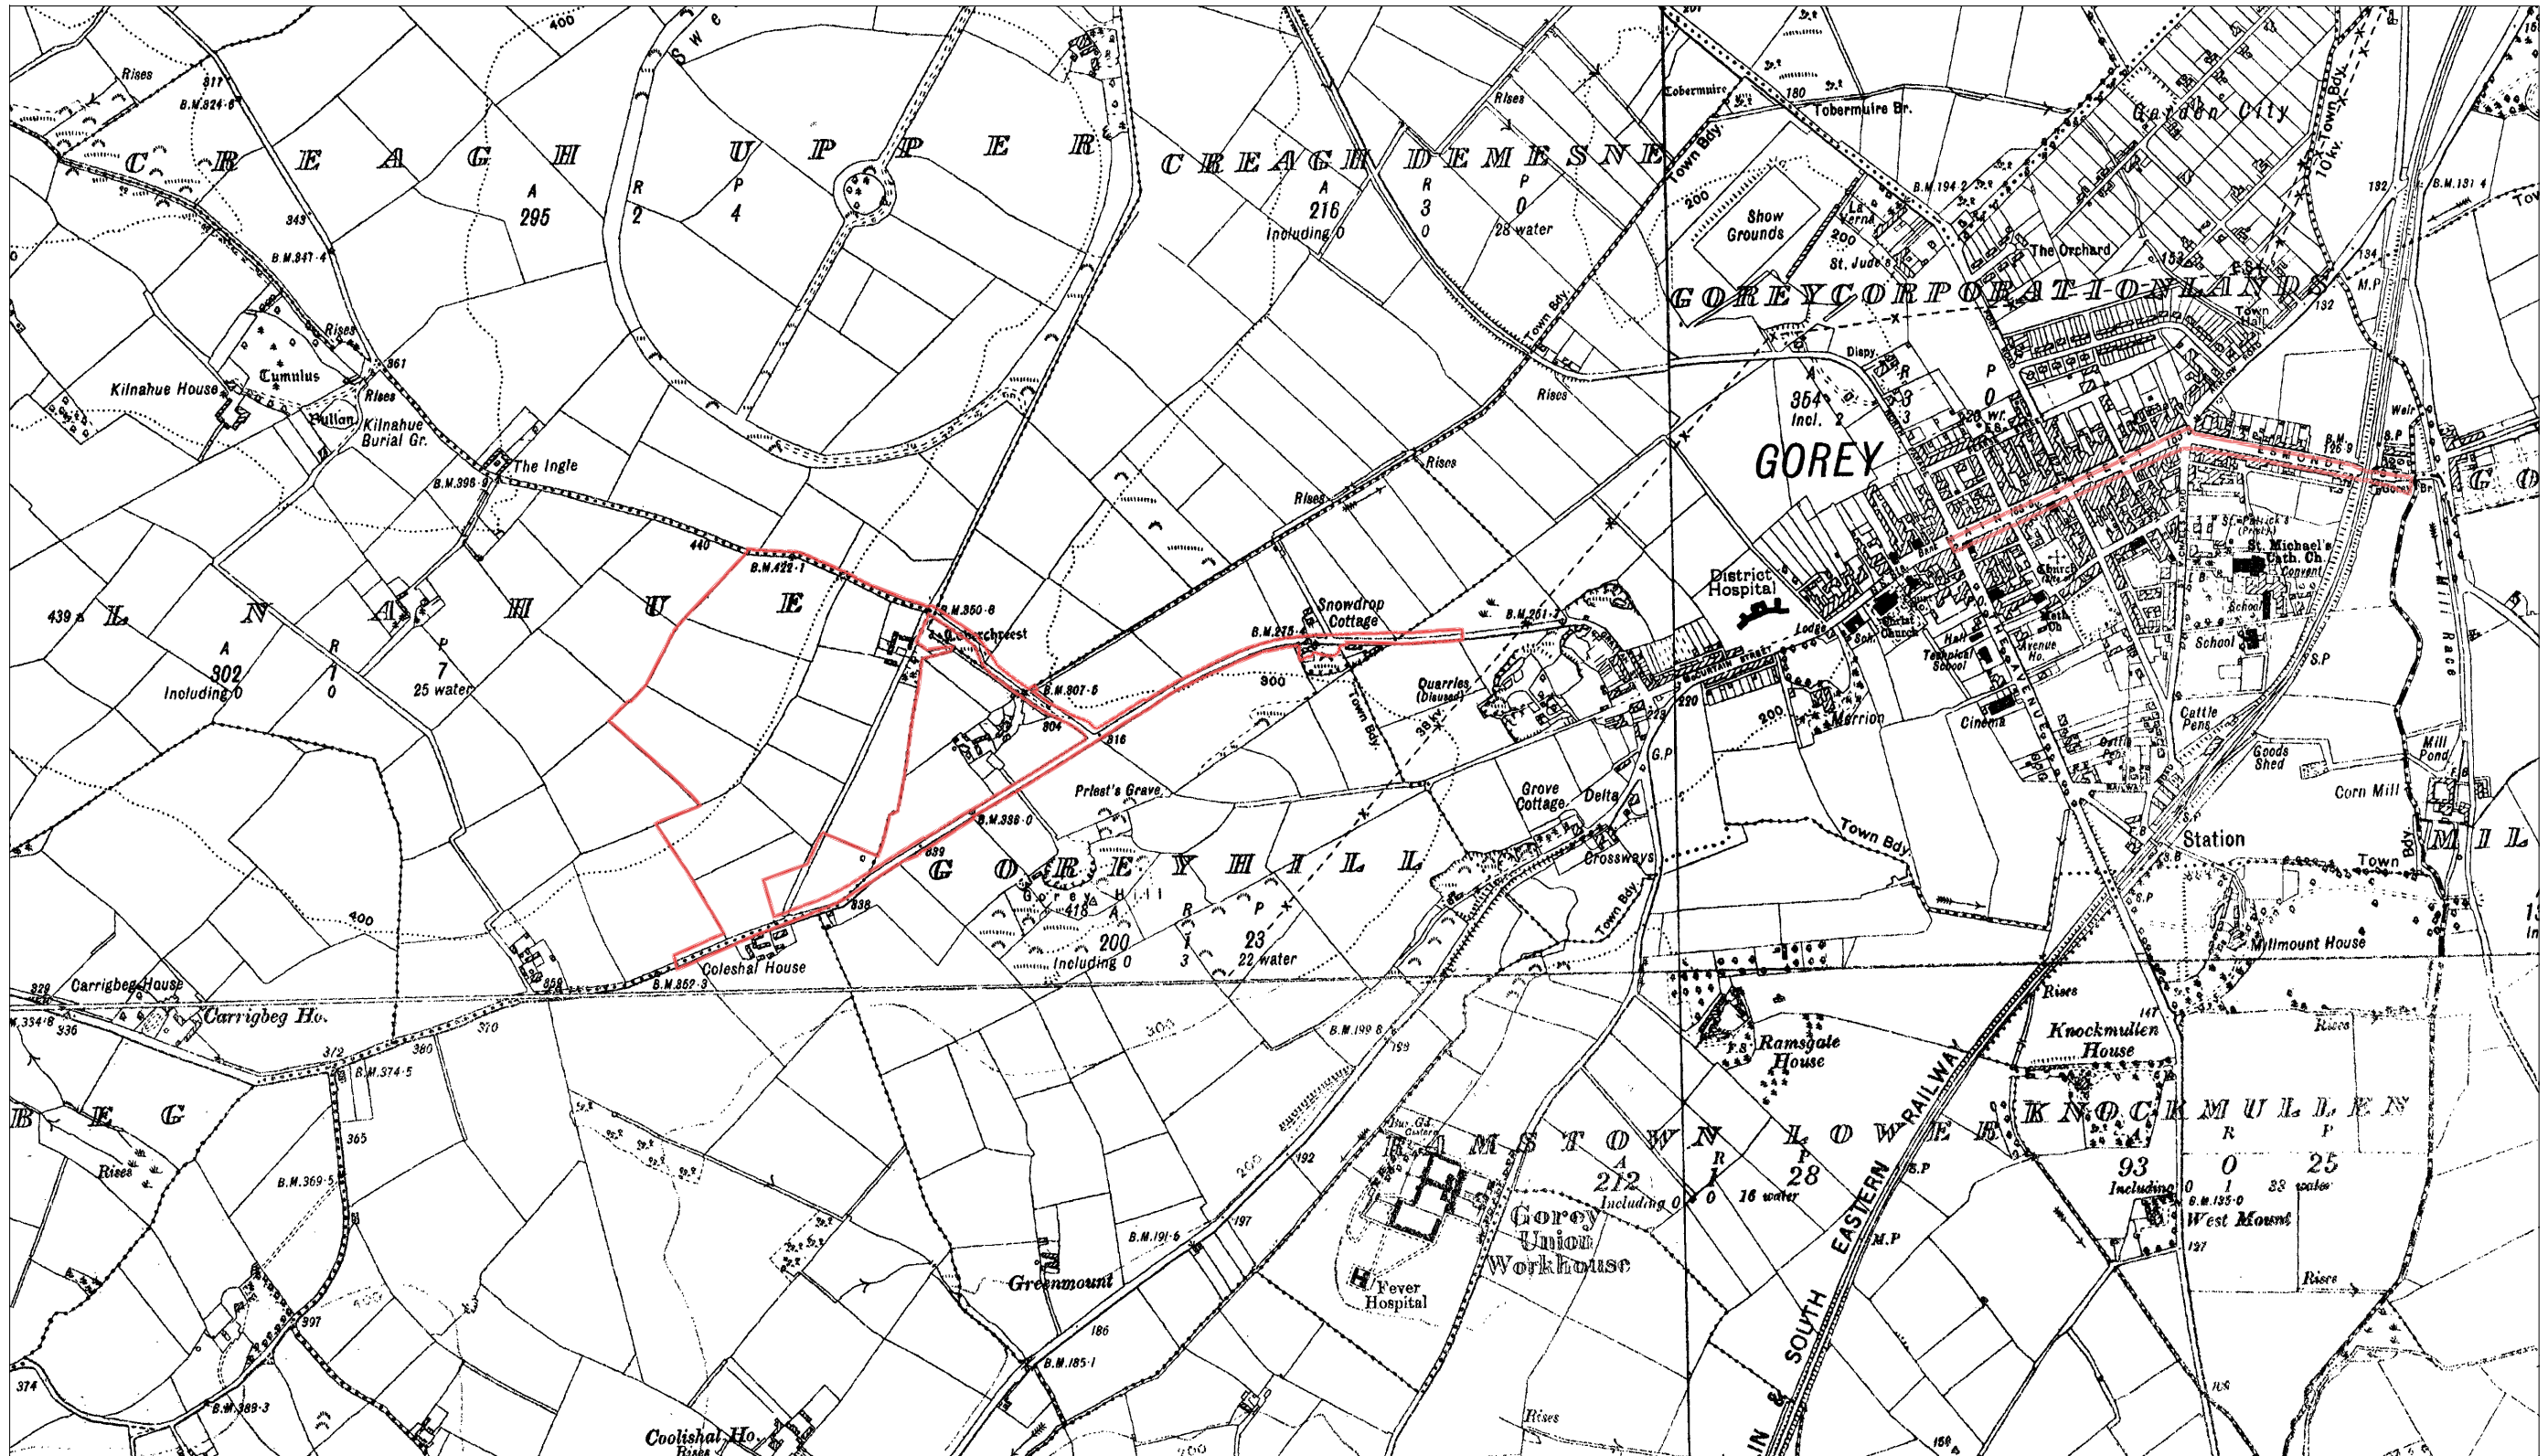

X=712420.8622 Y=658272.592

X=716080.8622 Y=658272.592

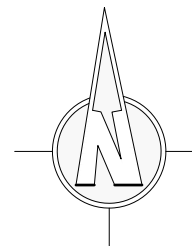

SHD APPLICATION - GERARD GANNON PROPERTIES - LANDS AT KILNAHUE GOREY

SEE ENCLOSED  
DIGITAL PLANNING PACK  
COPYRIGHT

100  
Rural Place Map 1-10000

Connolly Architects RIAI

CLIENT: GERARD GANNON PROPERTIES	
PROJECT TITLE: SHD APPLICATION LANDS AT KILNAHUE, GOREY	
DRAWING TITLE: Rural Place Map	
DATE: Mar 2022	DRAWING NUMBER: 18-008-100
SCALE: 1/10000	
--info@connollyarchitects.ie -- 0863817731--	