


X=713190 Y=659792

X=716030 Y=659792

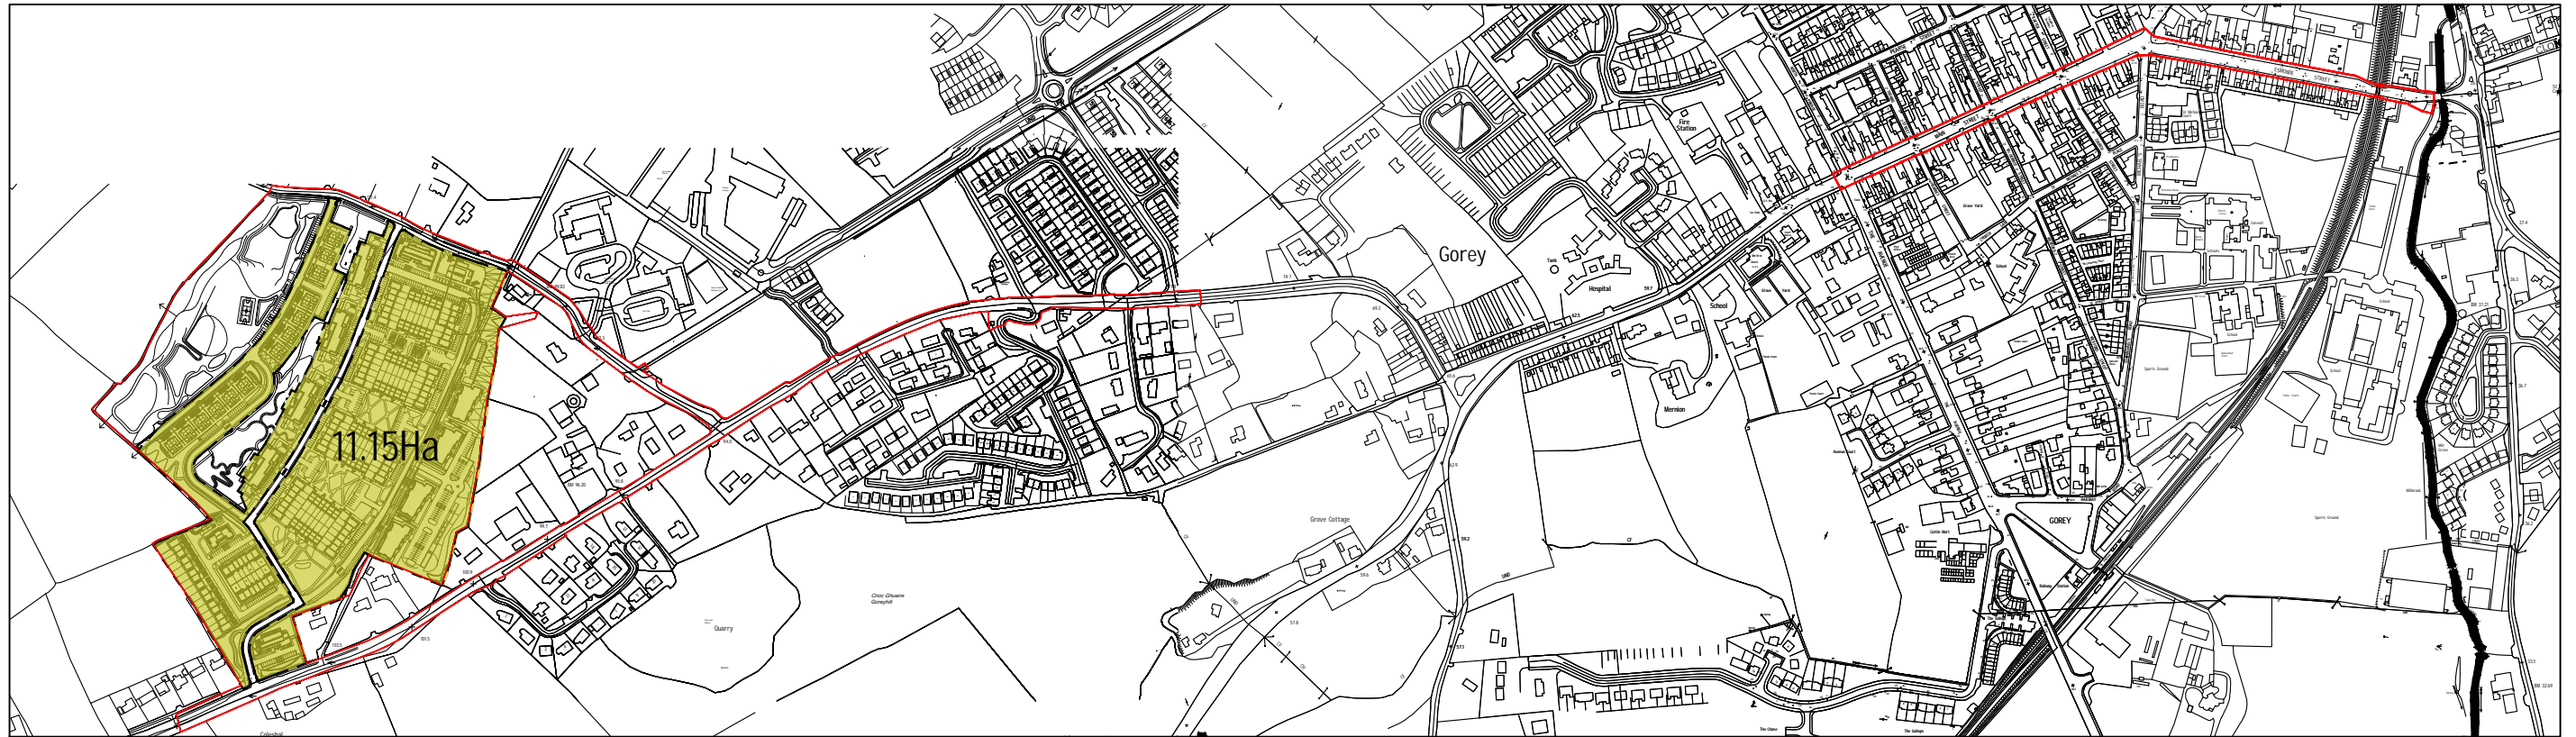



X=713190 Y=658977

X=716030 Y=658977

## Nett Site Area Calculation

Nett Site Development Area Excludes:

- a. Central Distributor Road
- b. Neighbourhood Park
- c. Non Developable Lands Due to Excess Slope

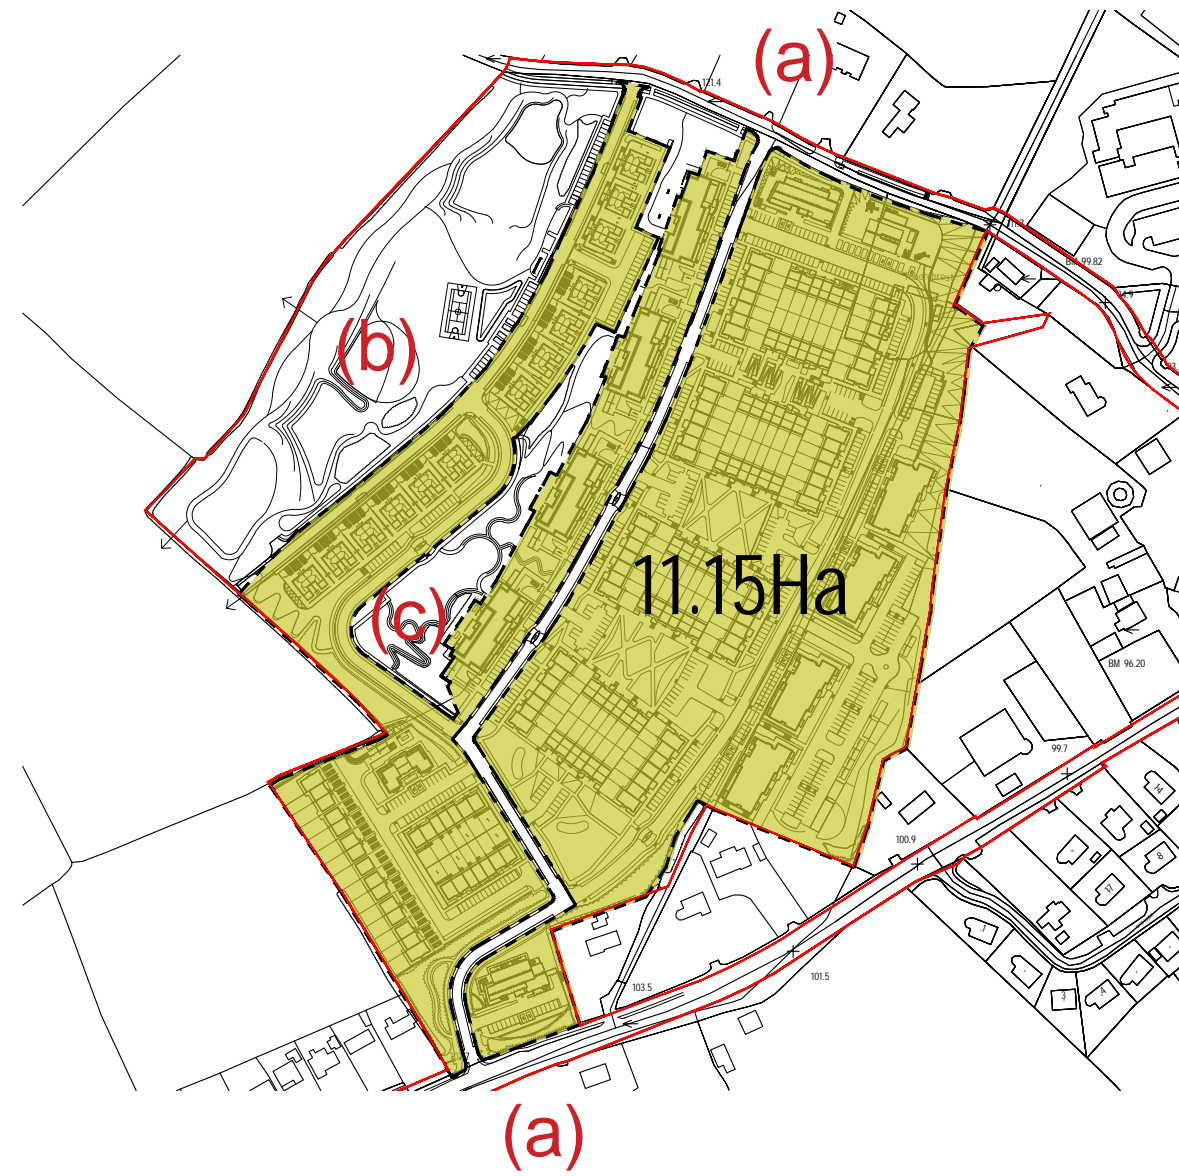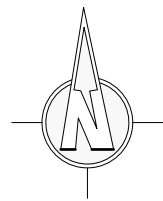

Sheet 103 @A3  
NOT TO SCALE

Connolly Architects

RIAI

CLIENT:  
GERARD GANNON PROPERTIES

PROJECT TITLE:  
SHD APPLICATION  
LANDS AT KILNAHUE, GOREY

DRAWING TITLE:  
Nett Area Calculation

DATE: Mar 2022

DRAWING NUMBER:  
18-008-103

SCALE: N/A

--info@connollyarchitects.ie -- 0863817731--