



Key:Sheet 106

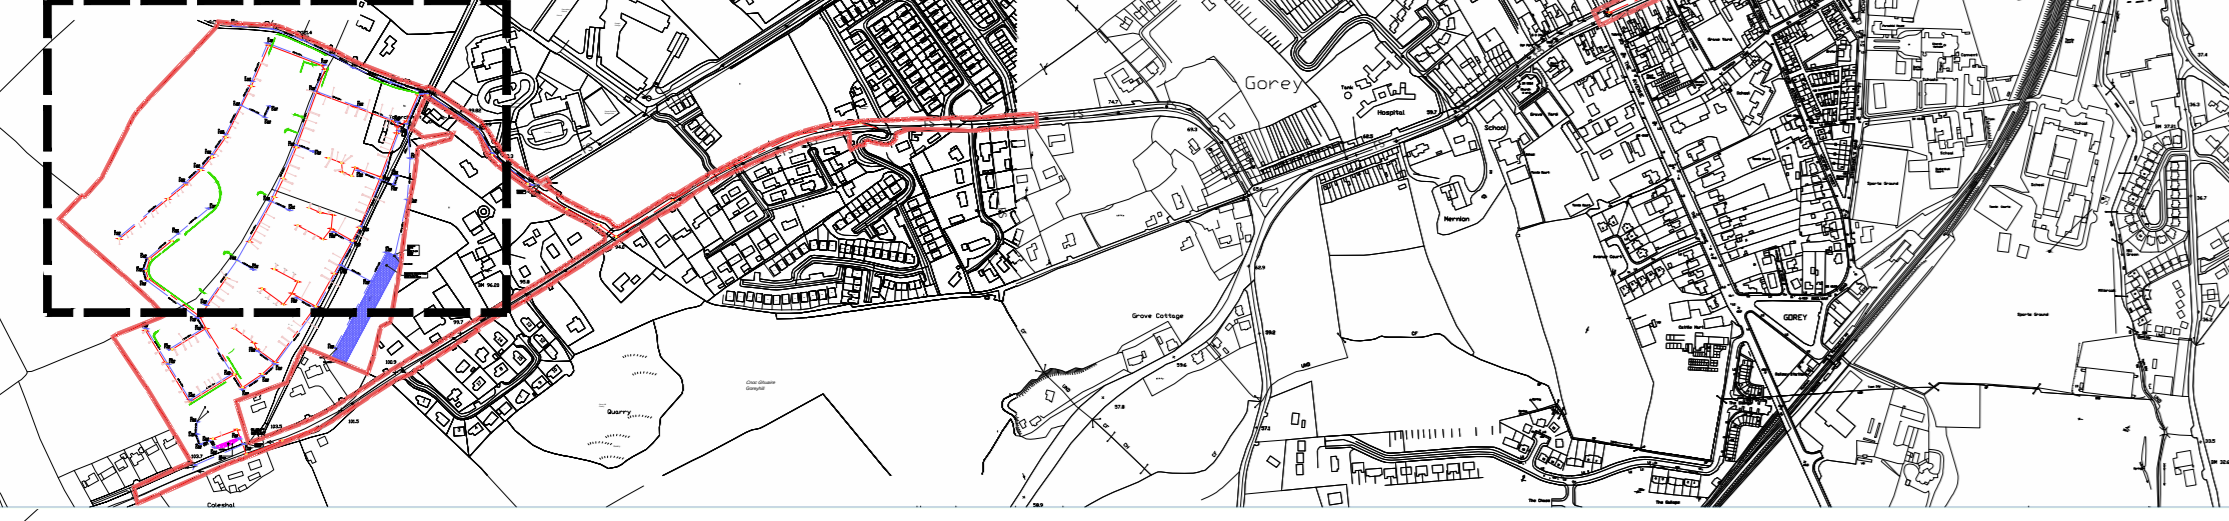


SITE LAYOUT - UNIT TYPE - KEY 421 UNITS

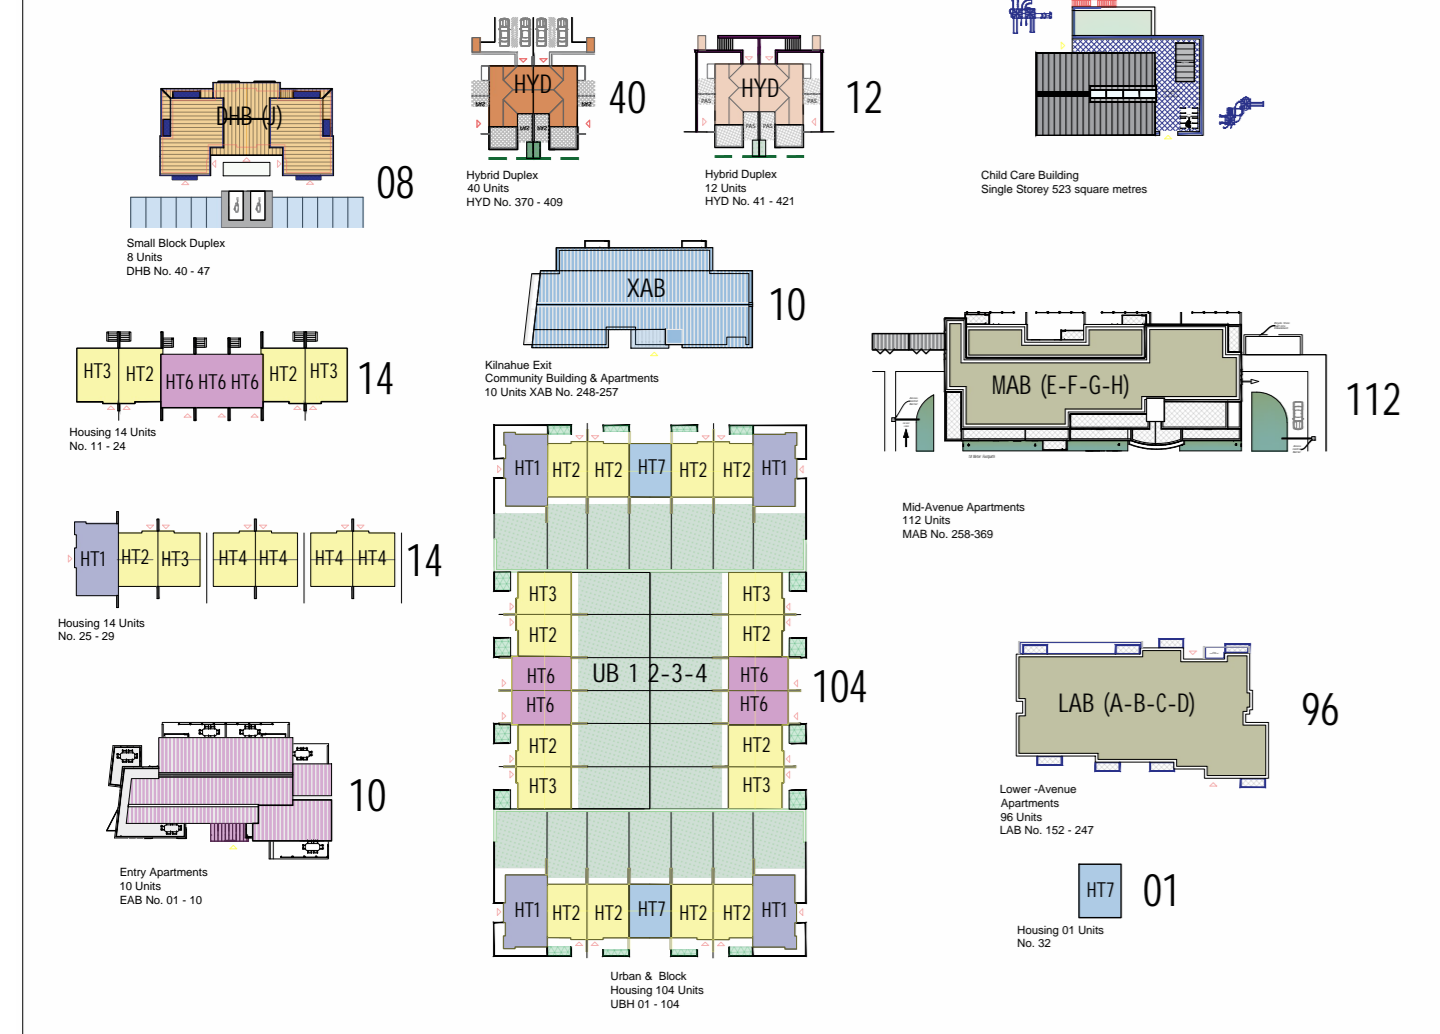

Potential Future Access

Potential Future Access

Potential Future Access

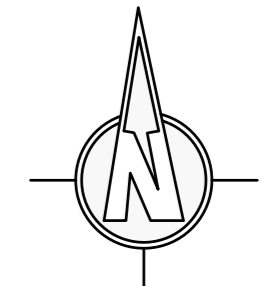

GERARD GANNON PROPERTIES	
Project No:	106
Client:	Gerard Gannon Properties
Scale:	1:1000
Date:	10/2024
Author:	Connolly Architects
Check:	Connolly Architects
Drawn:	Connolly Architects
Reviewed:	Connolly Architects