



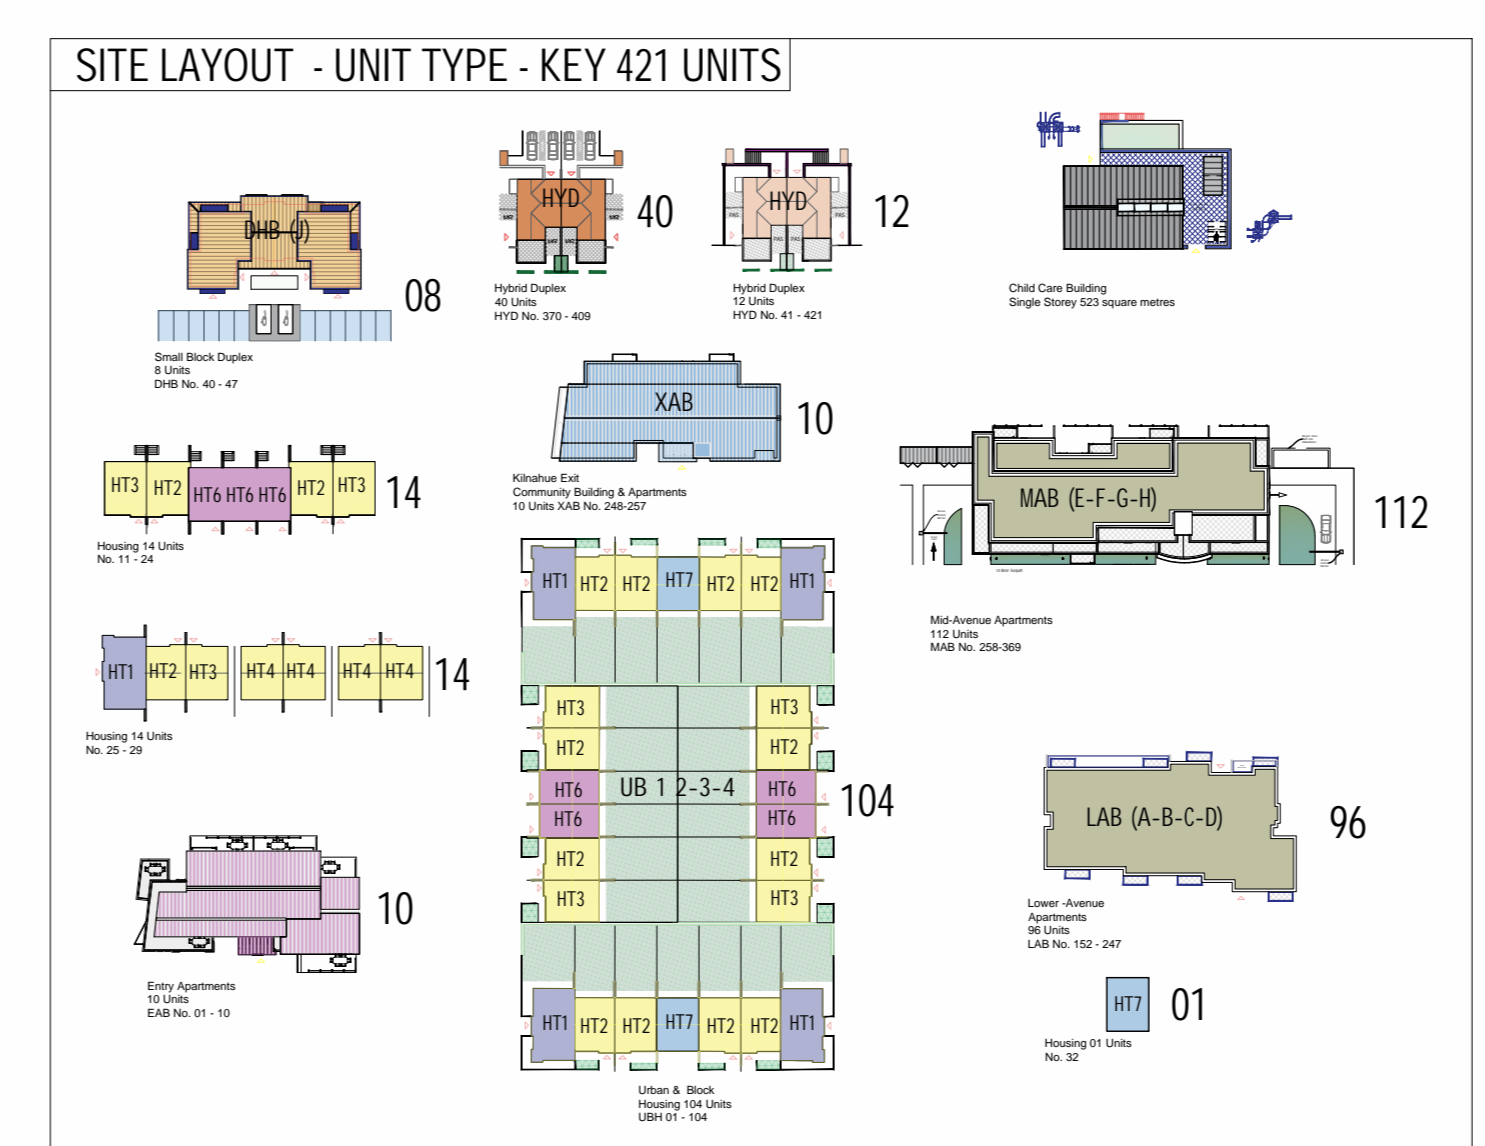

*Cnoc Ghuaire
Goreyhill*

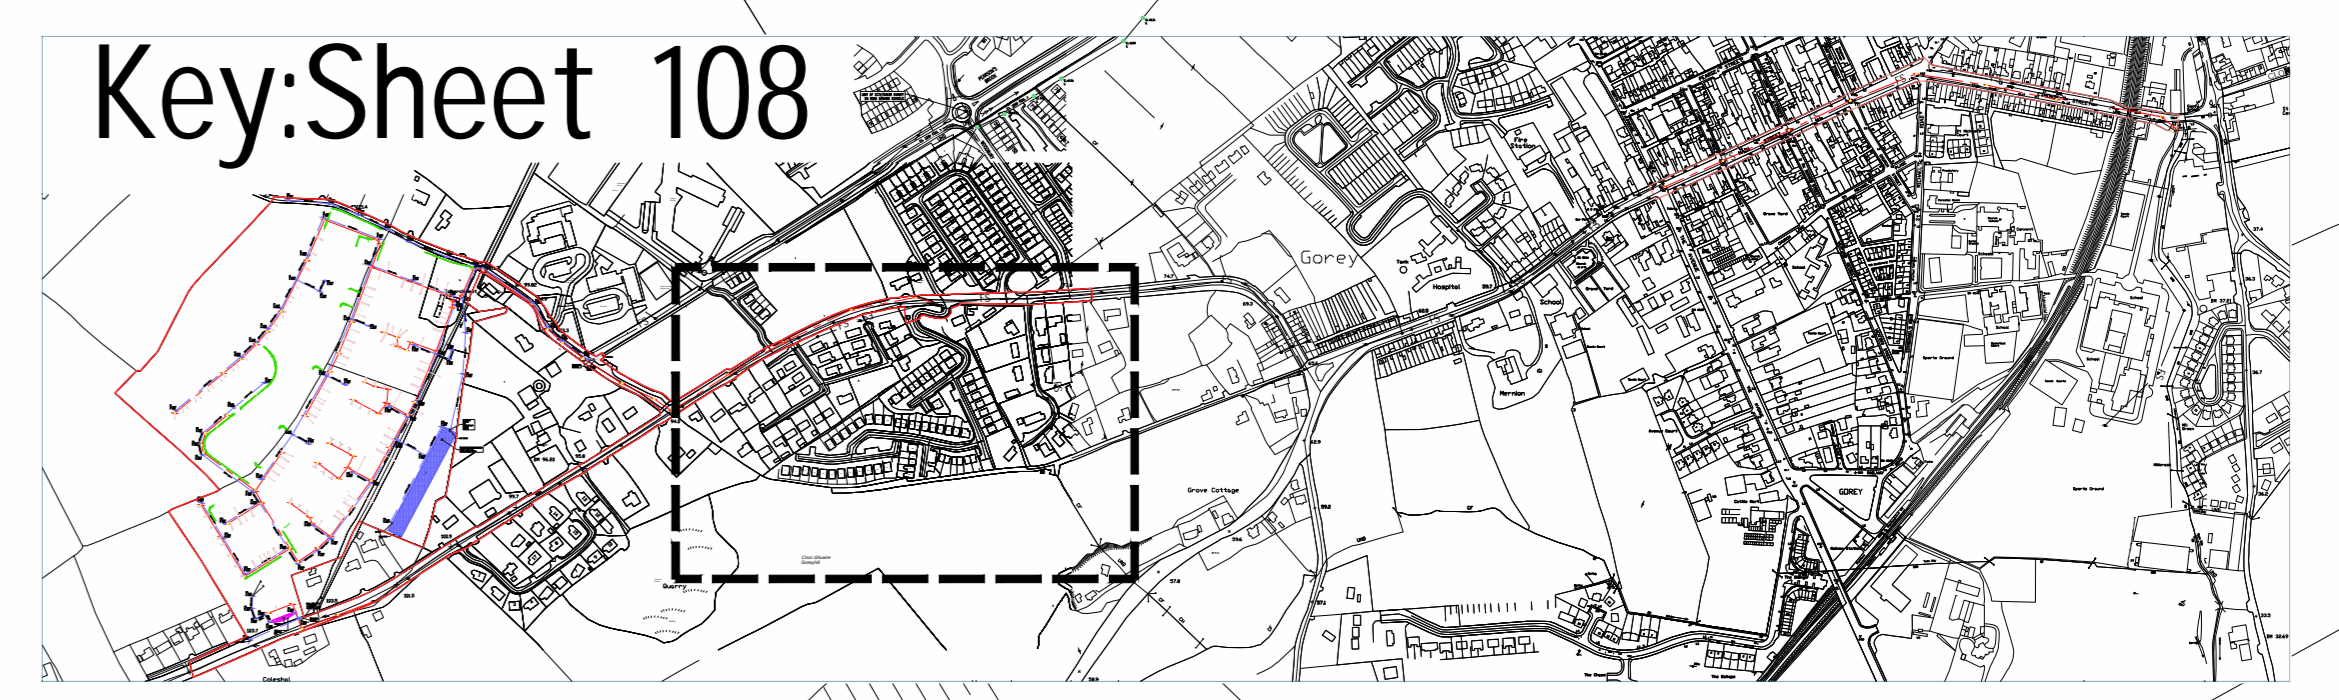

PROPOSED UPGRADE WORKS TO NETWORK - REFER TO ENGINEERING DRAWINGS FOR DETAILS



PROPOSED UPGRADE WORKS TO NETWORK - REFER TO ENGINEERING DRAWINGS FOR DETAILS

SHD APPLICATION - GERARD GANNON PROPERTIES - LANDS AT KILNAHUE GOREY