



Key: Sheet 110

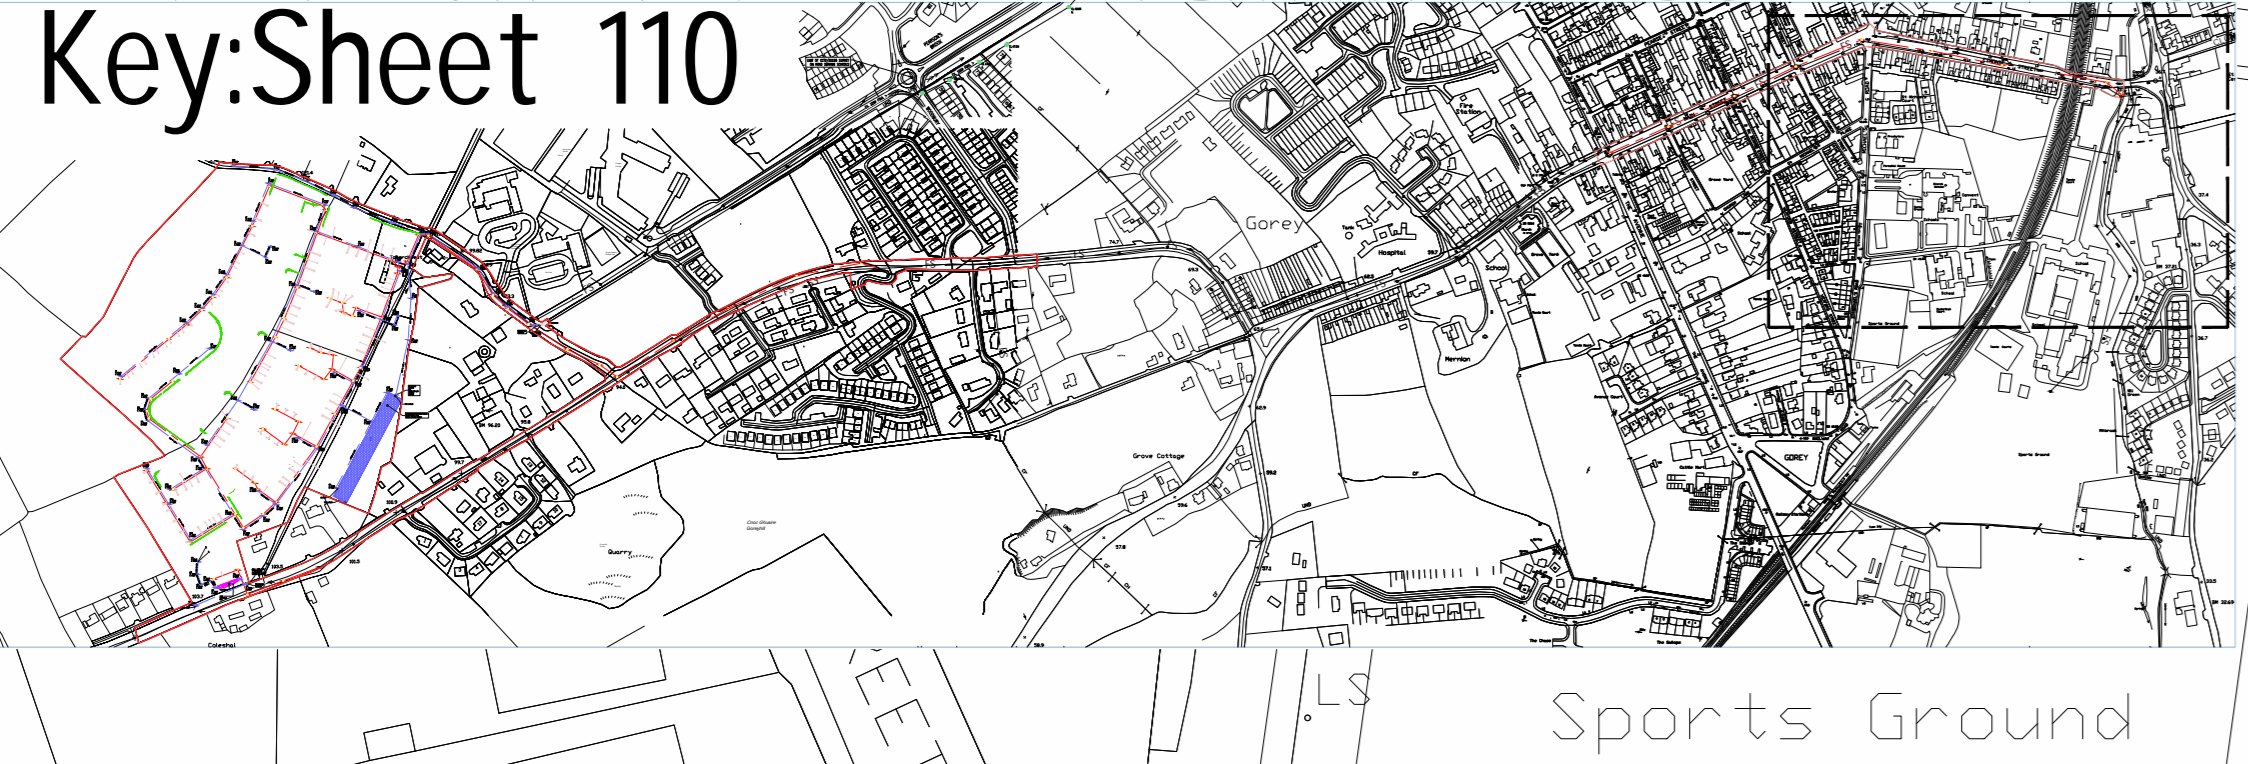

PROPOSED UPGRADE WORKS TO NETWORK - REFER TO ENGINEERING DRAWINGS FOR DETAILS

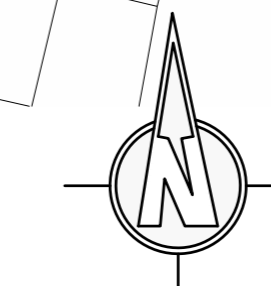

Sheet 110 1-500 @A0

Connolly Architects RIAI

GERARD GANNON PROPERTIES	
Project Name	LANDS AT KILNAHUE GOREY
Client	GERARD GANNON PROPERTIES
Date	10/04/15
Scale	1:500

SHD APPLICATION - GERARD GANNON PROPERTIES - LANDS AT KILNAHUE GOREY