


PHASE 1 - UNITS TO BE CONSTRUCTED


1 No. : Entry Apartment Block
EAB Units 1 - 10




2 No. : Terrace Housing Units (14)
HB 2 Units 11-24

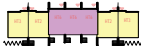

1 No. : Duplex Block (8)
DHB (J) 40-47

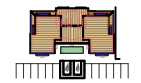

2 No. : Terrace Housing Units (6)
HB 1 Units 25-27 37-39

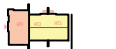


4 No. : Semi Detached Housing (8)
HB 1 Units 28-31 33-36



1 No. : Detached Housing (1)
HB 1 Units 32




6 No. : Hybrid Duplex (24)
HYD Units 372-395

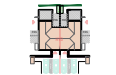


Public Parkland Meadow 100%

TOTAL NUMBER OF UNITS IN PHASE 1 : 71 No. Units


PHASE 3 - UNITS TO BE CONSTRUCTED

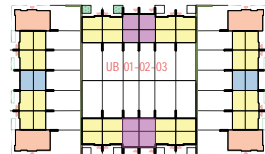

3 No. : Urban Block - Terrace Housing (78)
UB 001-02-03 Units 01-78

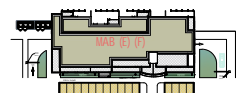

2 No. : Mid Apartment Block (56)
MAB Units 316-370

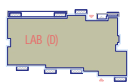

1 No. : Lower Apartment Block (24)
LAB (D) Units 152-223


TOTAL NUMBER OF UNITS IN PHASE 3 : 158 No. Units

PHASE 2 - UNITS TO BE CONSTRUCTED

Childcare Building At Unit 80




7 No. : Hybrid Duplex (28)
HYD Units 396-423

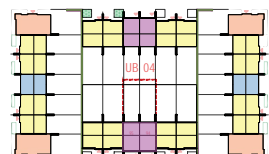

1 No. : Urban Block - Terrace Housing (26)
UB 04 Units 79-104




2 No. : Mid Apartment Block (56)
MAB Units 260-315

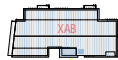

Kilnahue Exit
Apartments 10 Units XAB No. 248-257
(10) + Community Building Rooms.


TOTAL NUMBER OF UNITS IN PHASE 2 : 120 No. Units

PHASE 4 - UNITS TO BE CONSTRUCTED

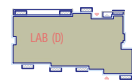

3 No. : Lower Apartment Block (72)
LAB (A) (B) (C) Units 224-227


TOTAL NUMBER OF UNITS IN PHASE 4 : 72 No. Units

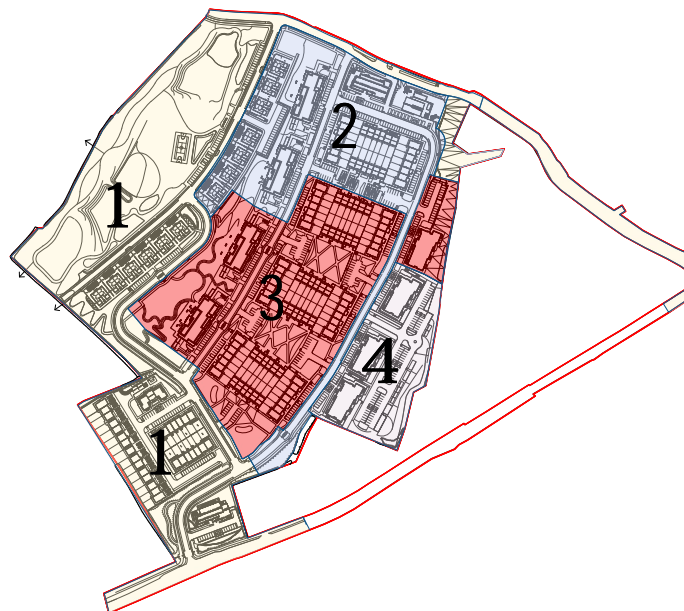

SITE LAYOUT 1-2500

TOTAL NUMBER OF UNITS IN PHASE 1 : 100 % Public Parkland Meadow	71 No. Units
TOTAL NUMBER OF UNITS IN PHASE 2 : Childcare Building & Community Building	120 No. Units
TOTAL NUMBER OF UNITS IN PHASE 3 :	158 No. Units
TOTAL NUMBER OF UNITS IN PHASE 4 :	72 No. Units

SITE LAYOUT - UNIT TYPE - KEY 421 UNITS

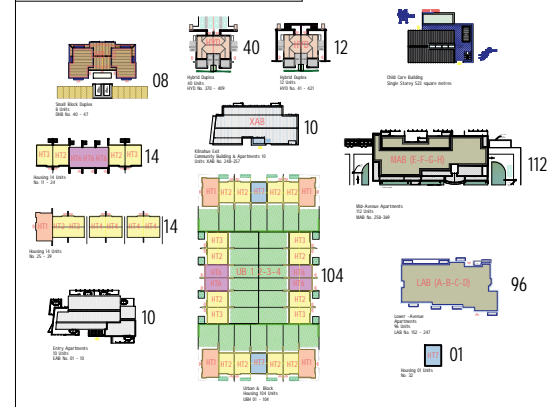

421 Units

SHD APPLICATION - GERARD GANNON PROPERTIES - LANDS AT KILNAHUE GOREY

111

Connolly Architects RIAI

CLIENT: GERARD GANNON PROPERTIES

PROJECT TITLE: SHD APPLICATION LANDS AT KILNAHUE, GOREY

DRAWING TITLE: Proposed Phasing Plan

DATE: Mar 2022

SCALE: AS SHOWN

DRAWING NUMBER: 18-008-111

--info@connollyarchitects.ie -- 0863817731--