



BUILDING MATERIALS ARE SUBJECT TO WEXFORD COUNTY COUNCIL PLANNING COMPLIANCE


-  SELECT UPVC WINDOWS
-  STANDING SEAM PROFILE METAL ROOF
-  SELECT ZINC PANELING
-  SELECT BALCONY IN GLASS & STEEL
-  SELECT TIMBER CLADDING
-  SELECT RED BRICKWORK
-  SELECT ZINC ROOFING
-  SELECT CREAM BRICKWORK
-  SELECT NATURAL ROOF SLATE
-  GLASS BALUSTRADE SYSTEMS
-  STONE FACADE SYSTEMS
-  HIGH QUALITY SLIDING DOOR SYSTEMS
-  COMPOSITE ENTRY DOORS

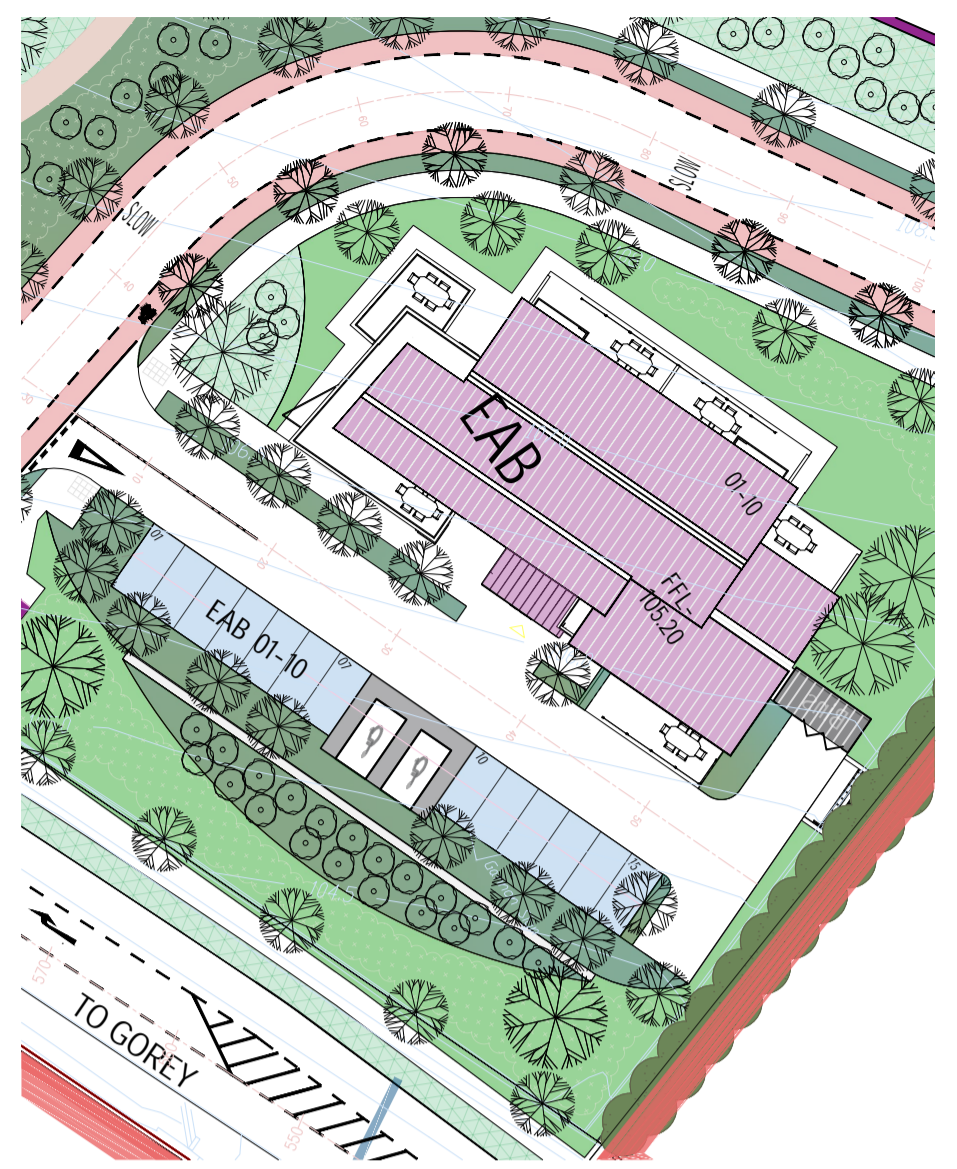


Entry Apartments (EAB)
Site Location 1/500

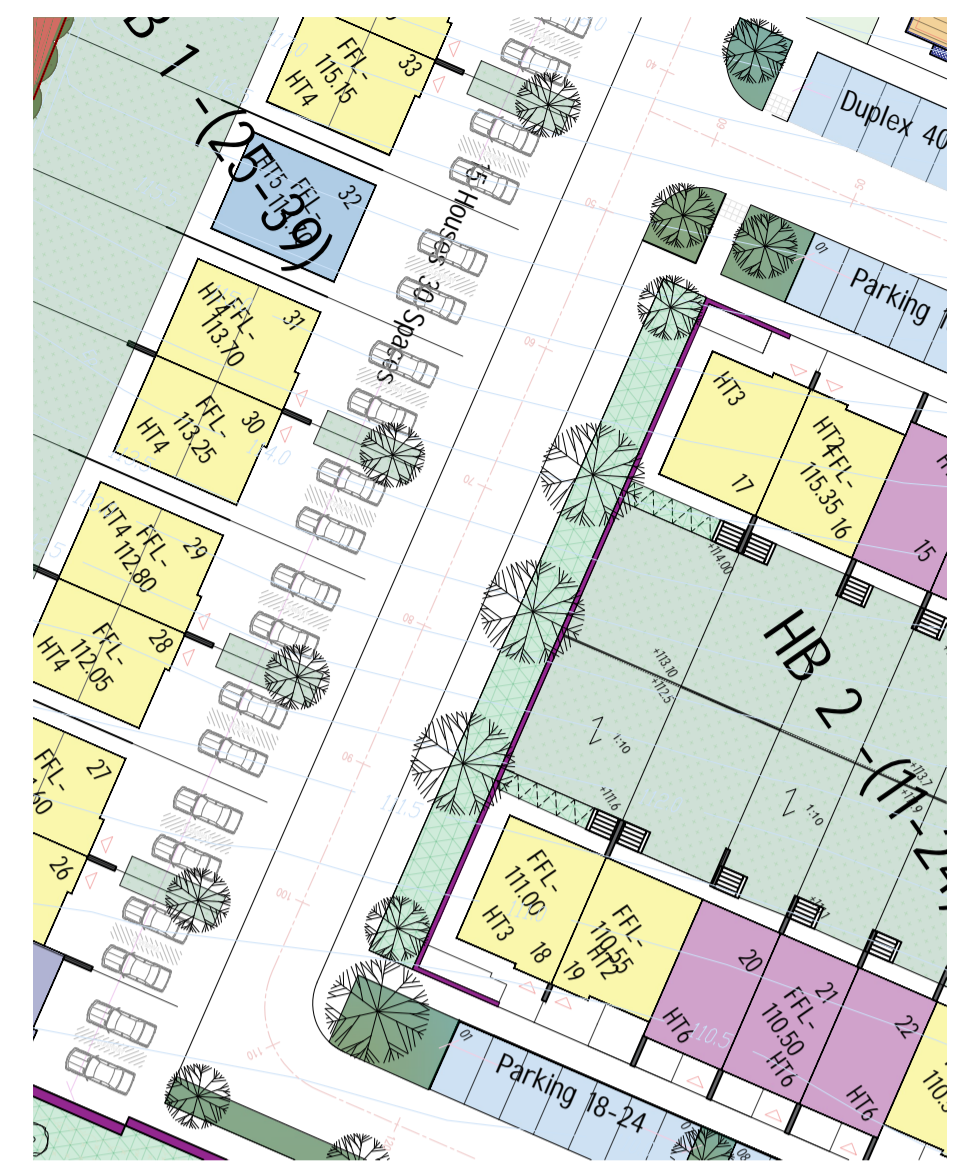


Housing Block 1 (HB1)
Site Location 1/500

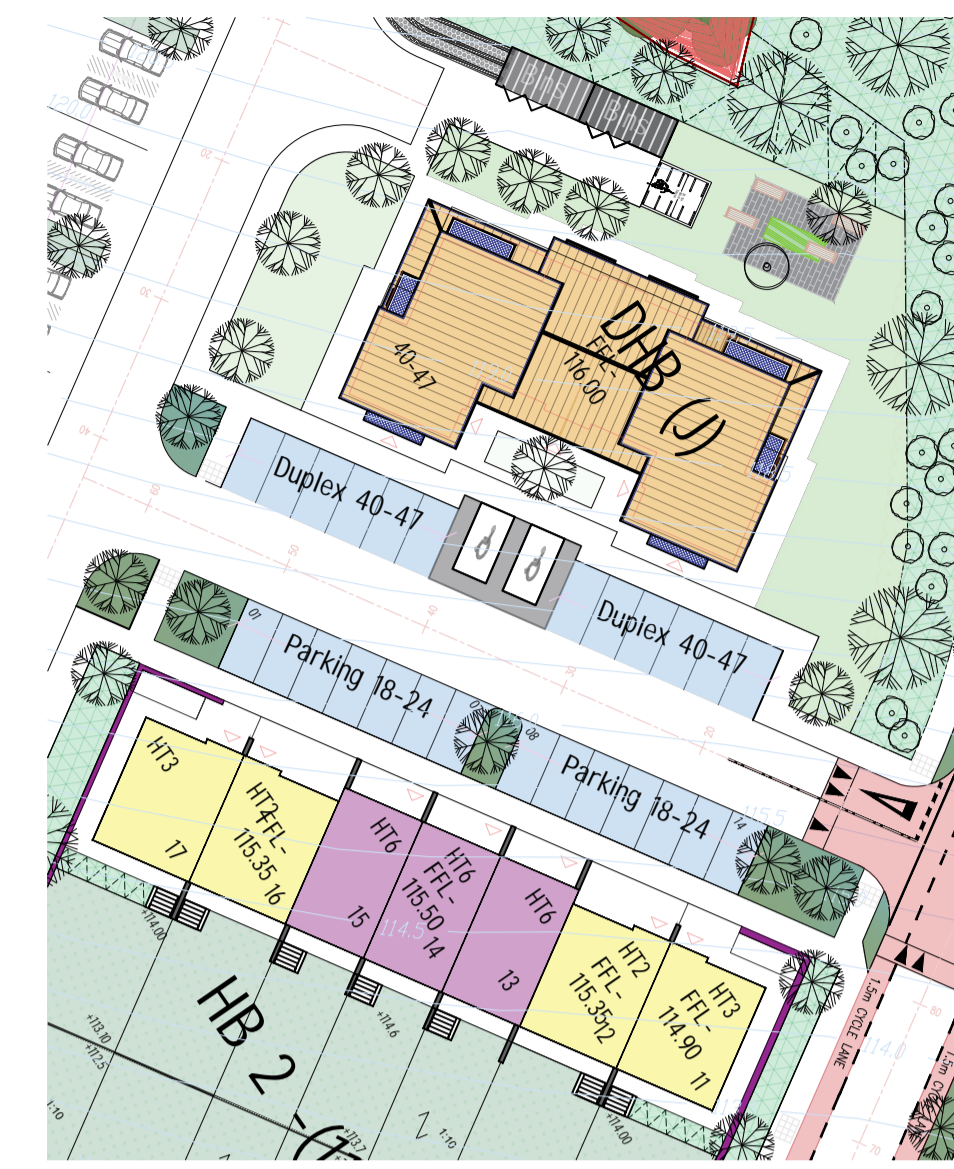


Duplex (DHB) & Housing Block 2 (HB2)
Site Location 1/500

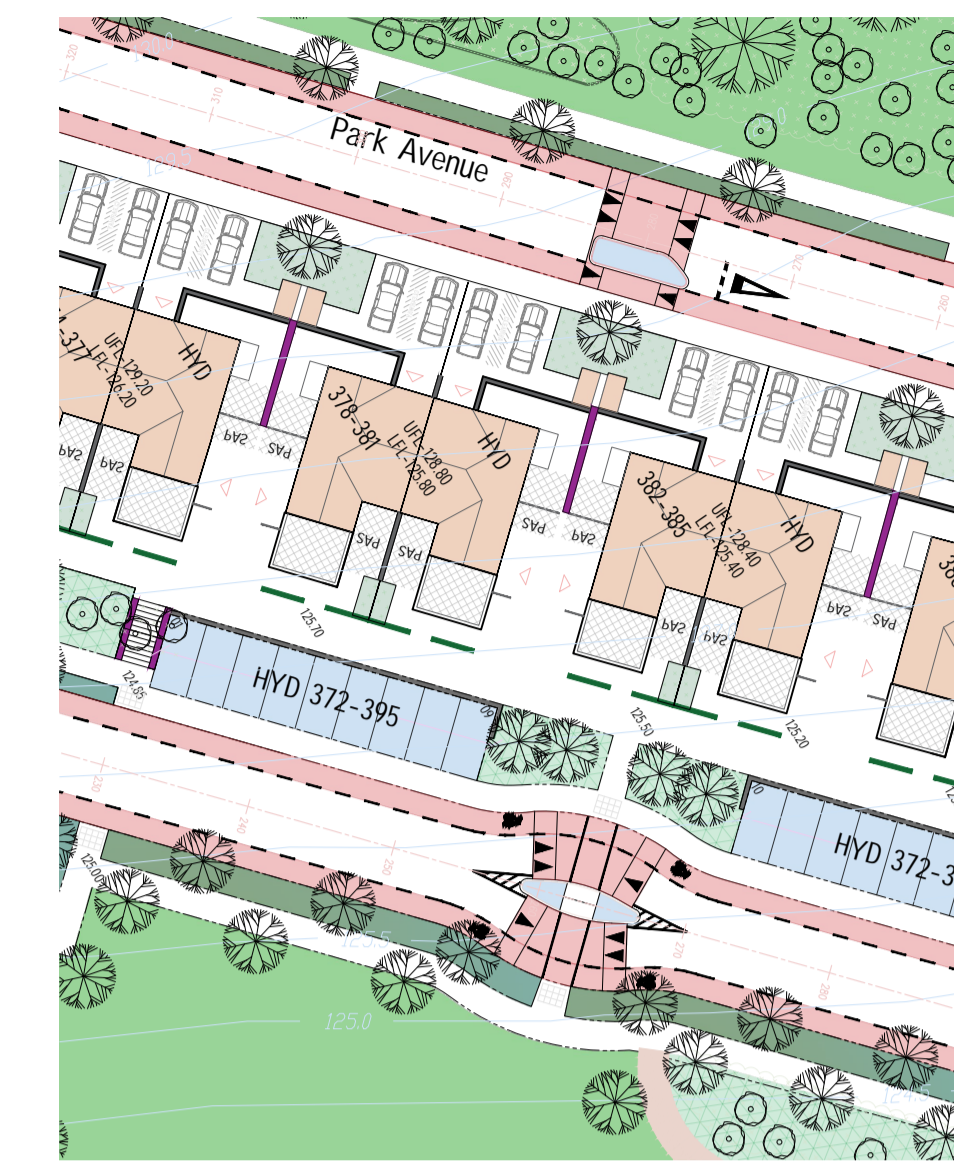


Hybrid Duplexes (HYD)
Site Location 1/500

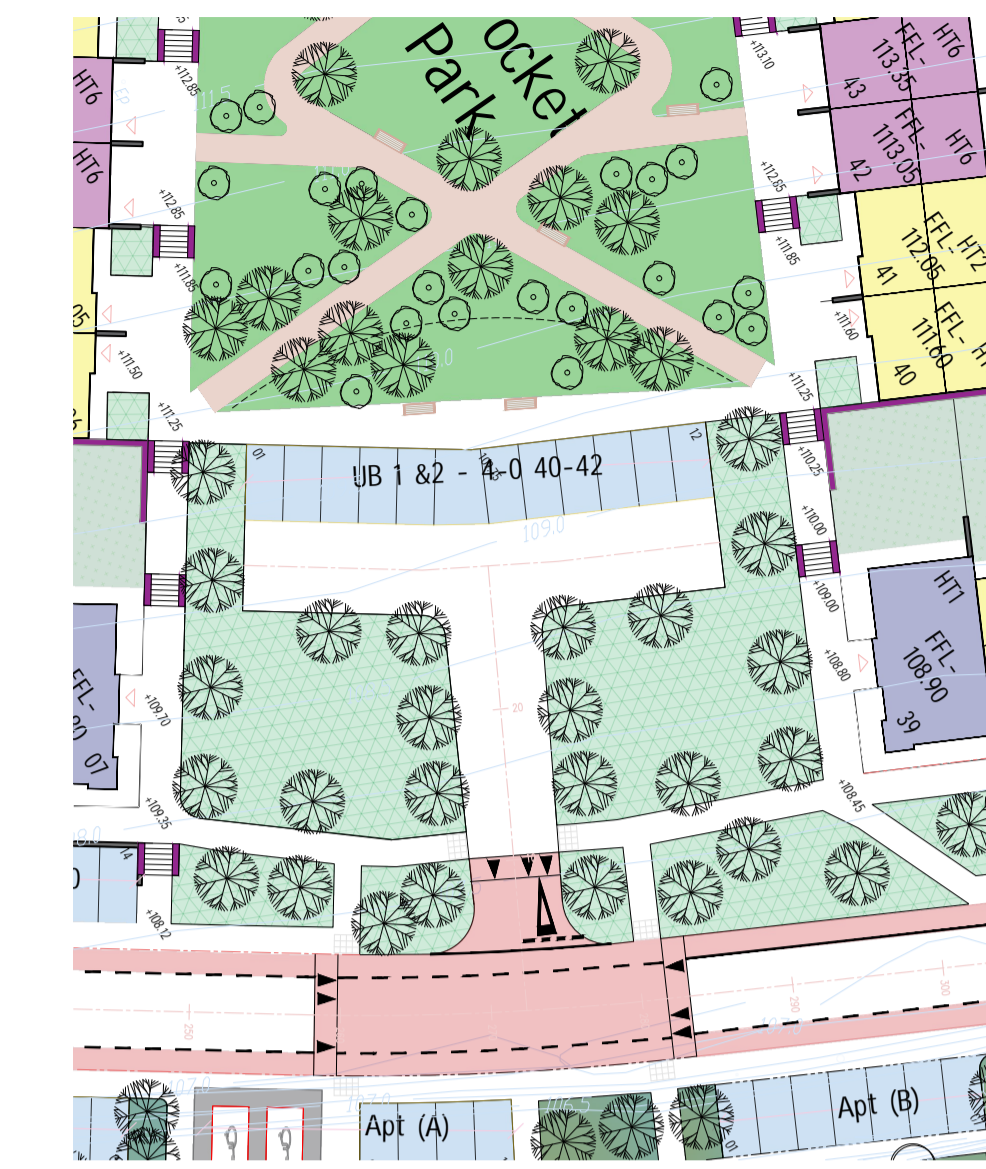


Pocket Park Units UB Block 1 - 4
Site Location 1/500

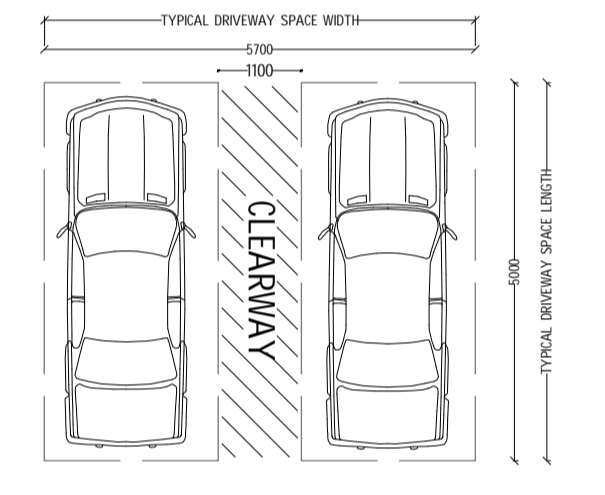

Private Driveway Parking
Scale 1/100

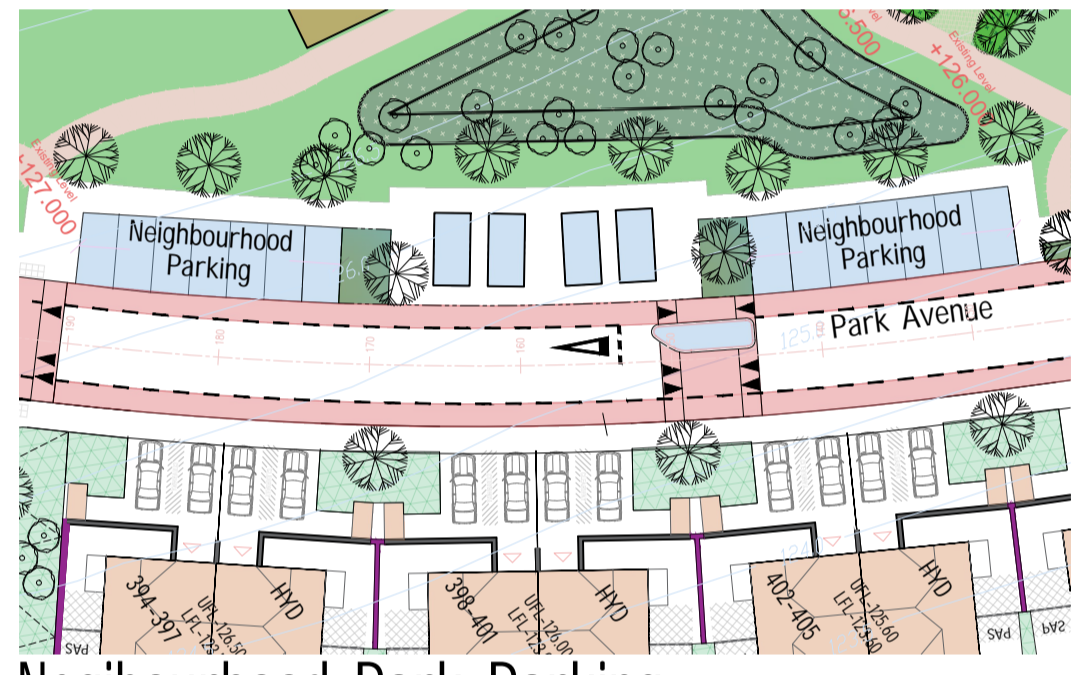


Neighbourhood Park Parking
Site Location 1/500

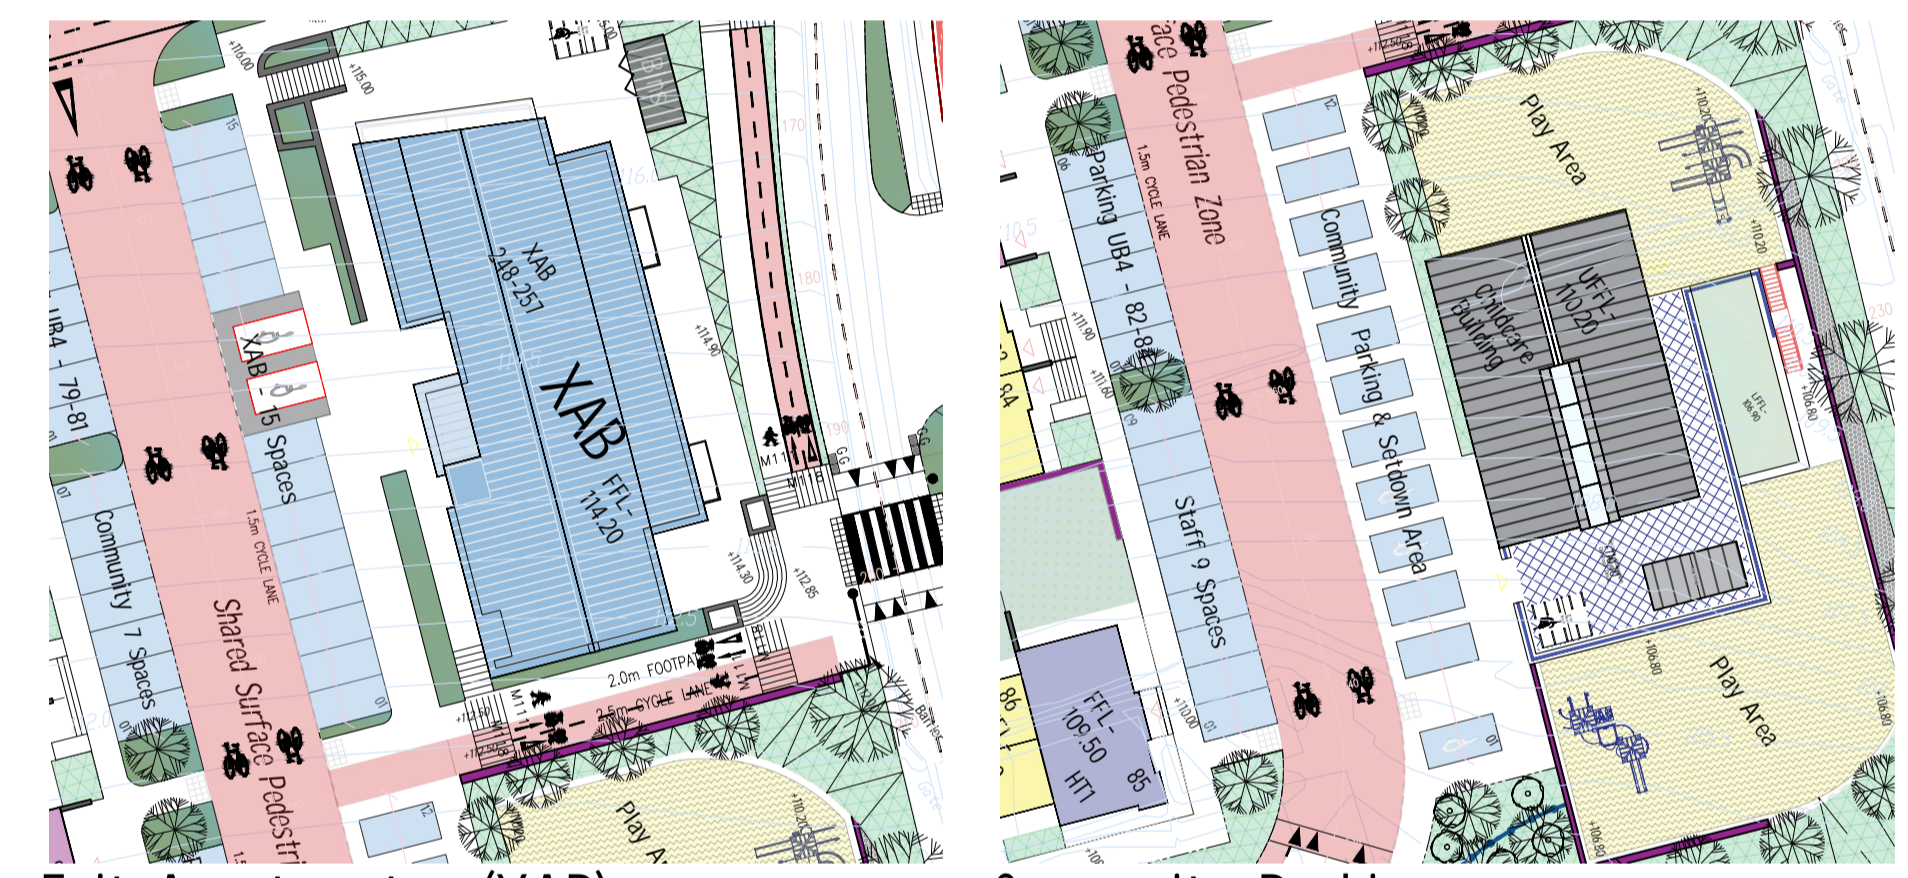


Exit Apartments (XAB)
Site Location 1/500

Community Parking
Site Location 1/500

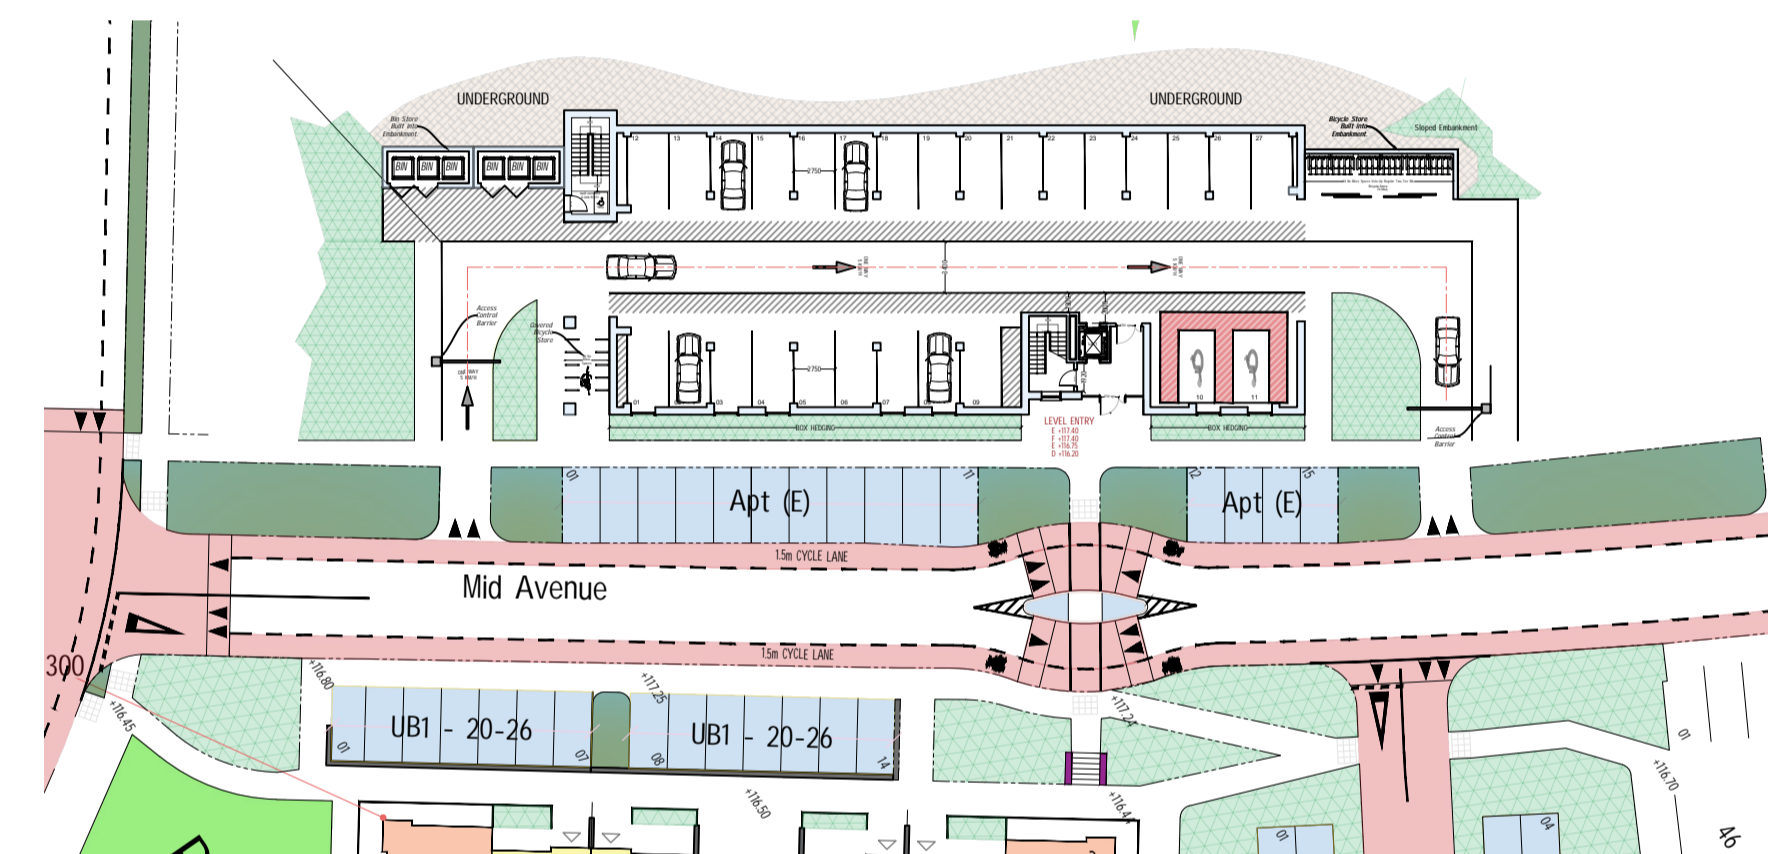


Underground Parking Arrangements MAB Apartments (MAB E-F-G-H)
Site Location 1/500

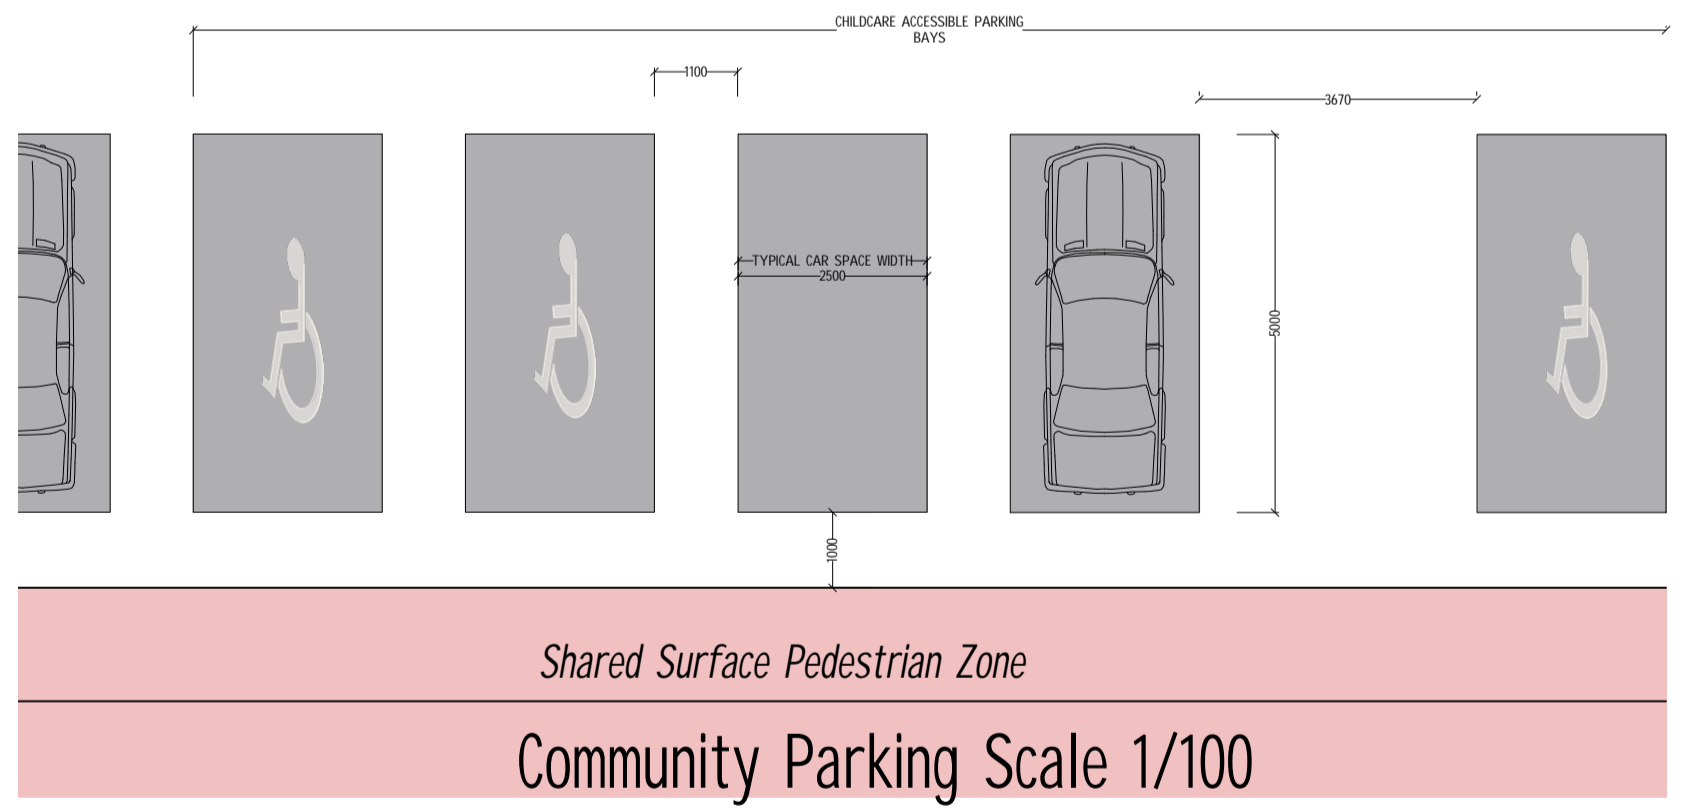


Community Parking Scale 1/100



Urban Block Housing on Mid & Lower Avenue (UB 1- 4)
Site Location 1/500

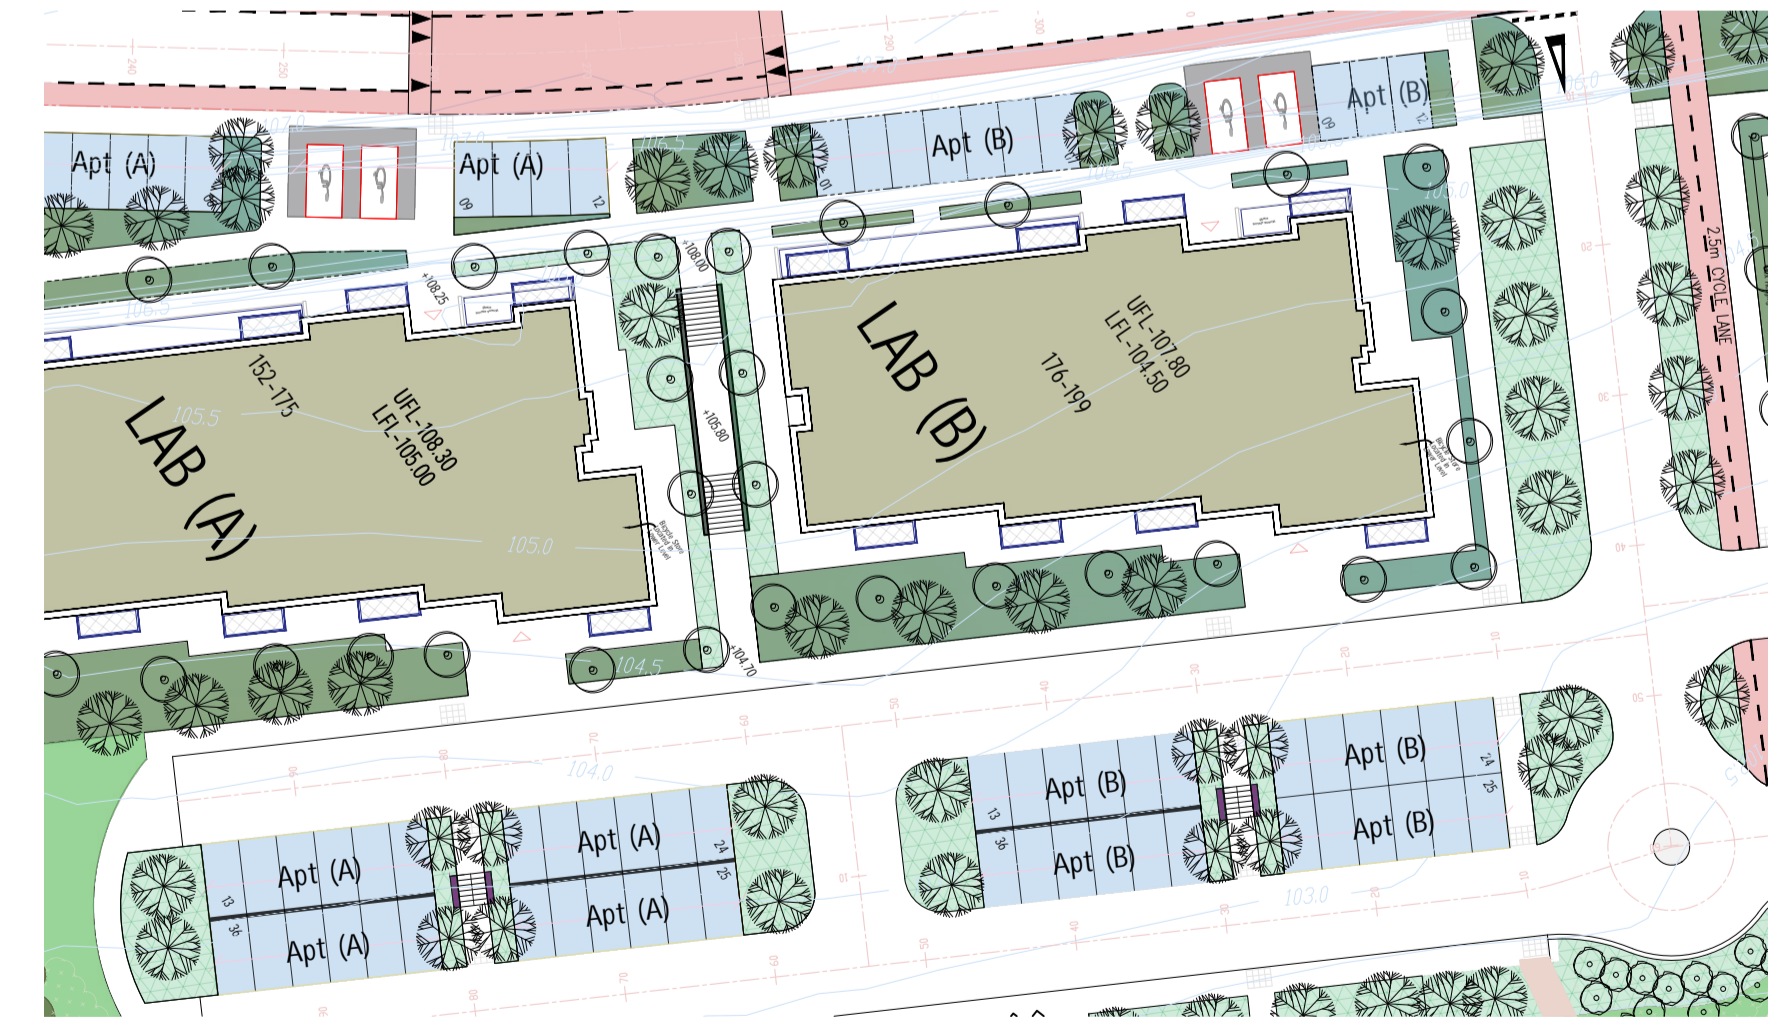

Lower Avenue Apartments (LAB A-B-C-D)
Site Location 1/500

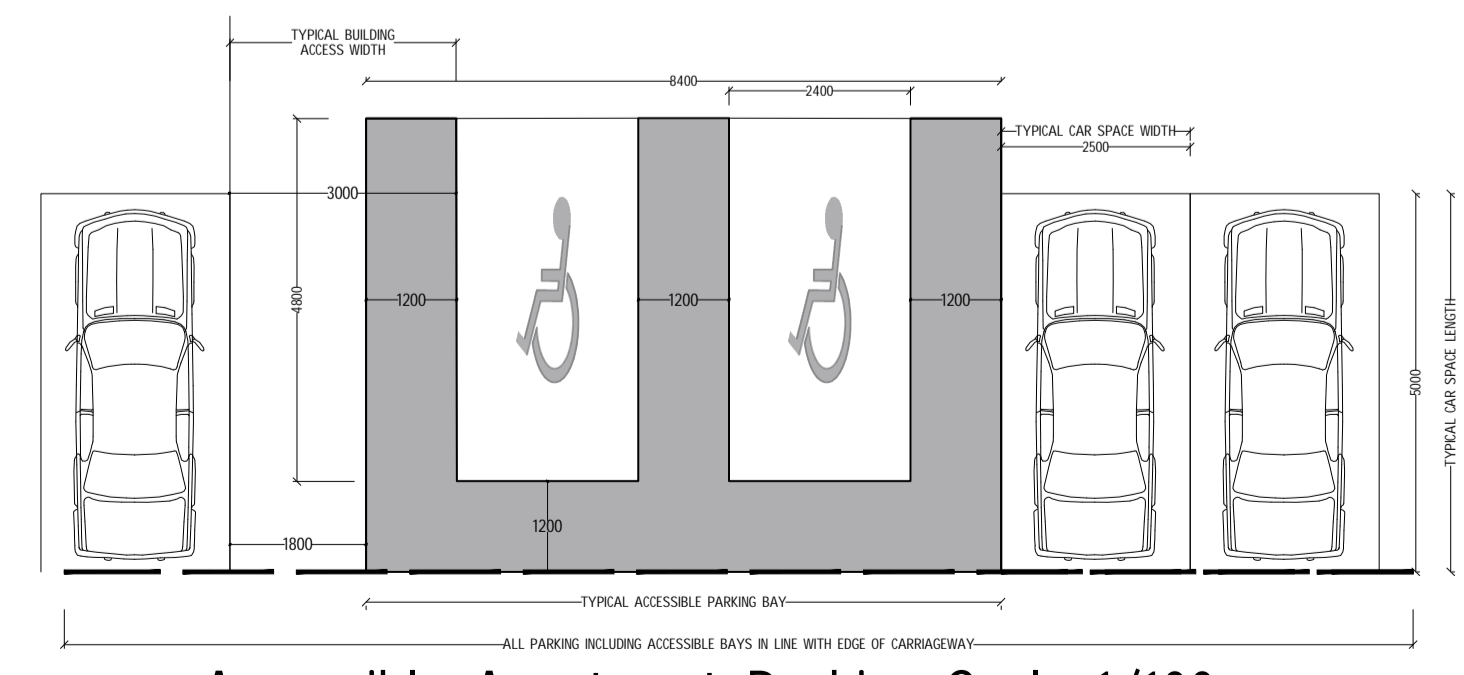

Accessible Apartment Parking Scale 1/100

Car Parking Arrangement & Scenarios