




Lower- Avenue Apartments 96 Units  
(LAB A-B-C-D) 152-247 Scale 1-500  
Roof Plan Scale 1-200

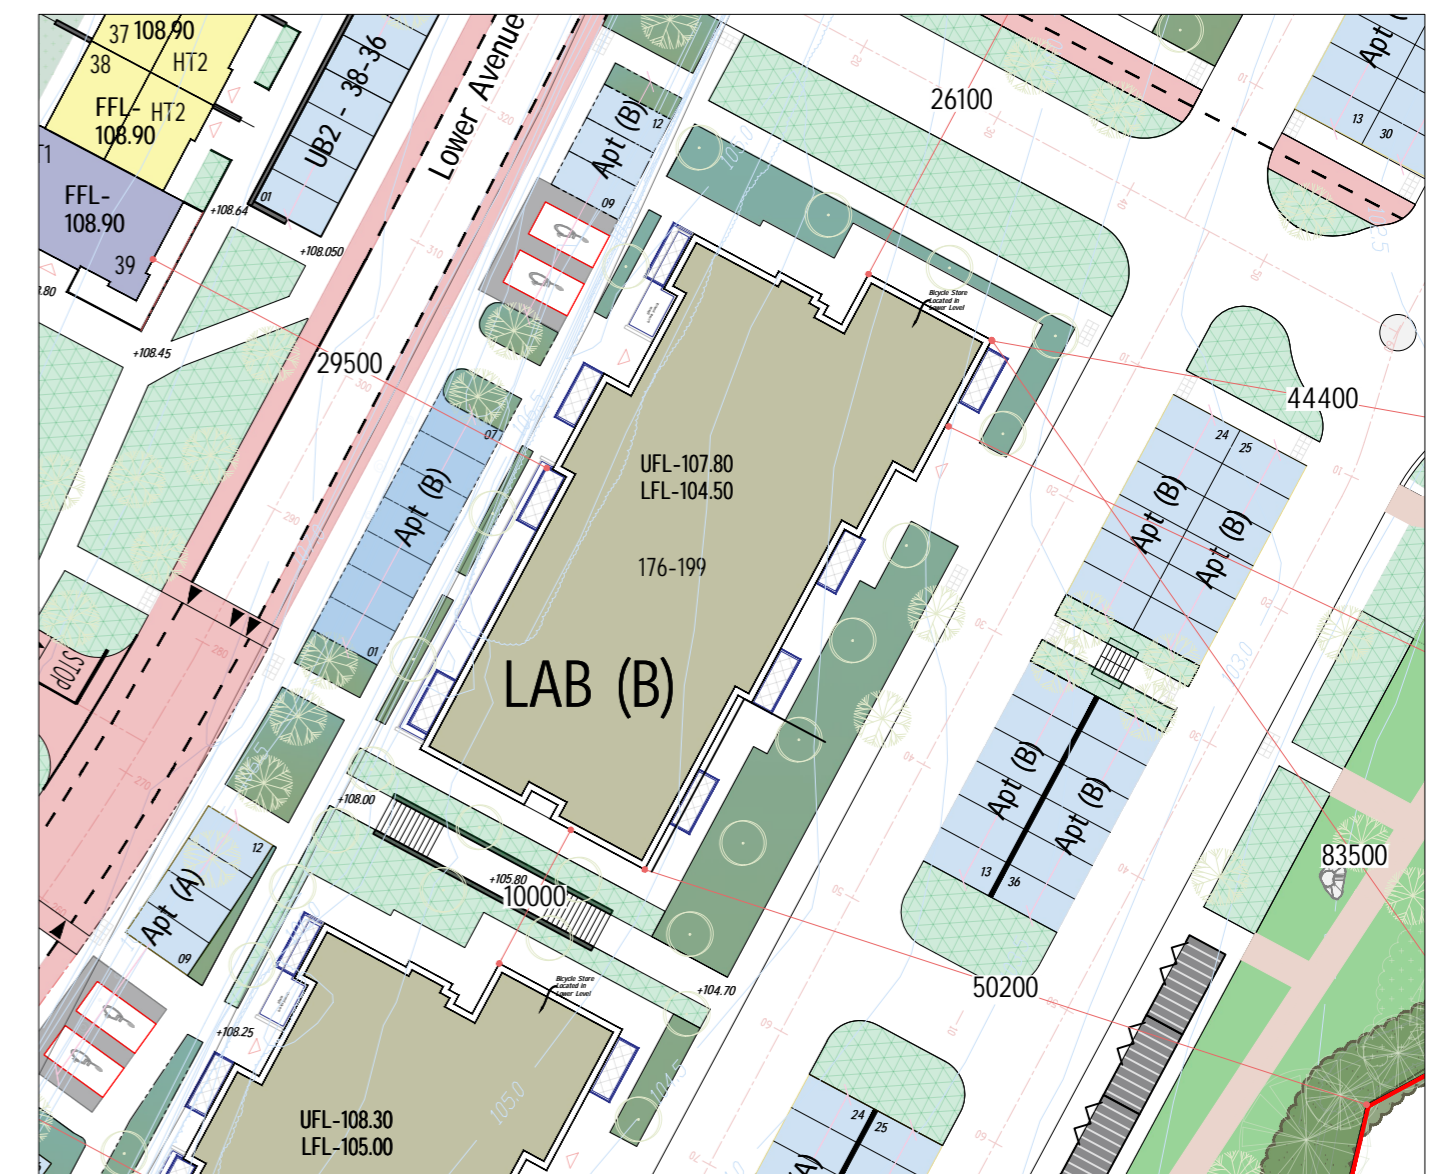

Lower- Avenue Apartments 96 Units  
(LAB A-B-C-D) 152-247 Scale 1-500

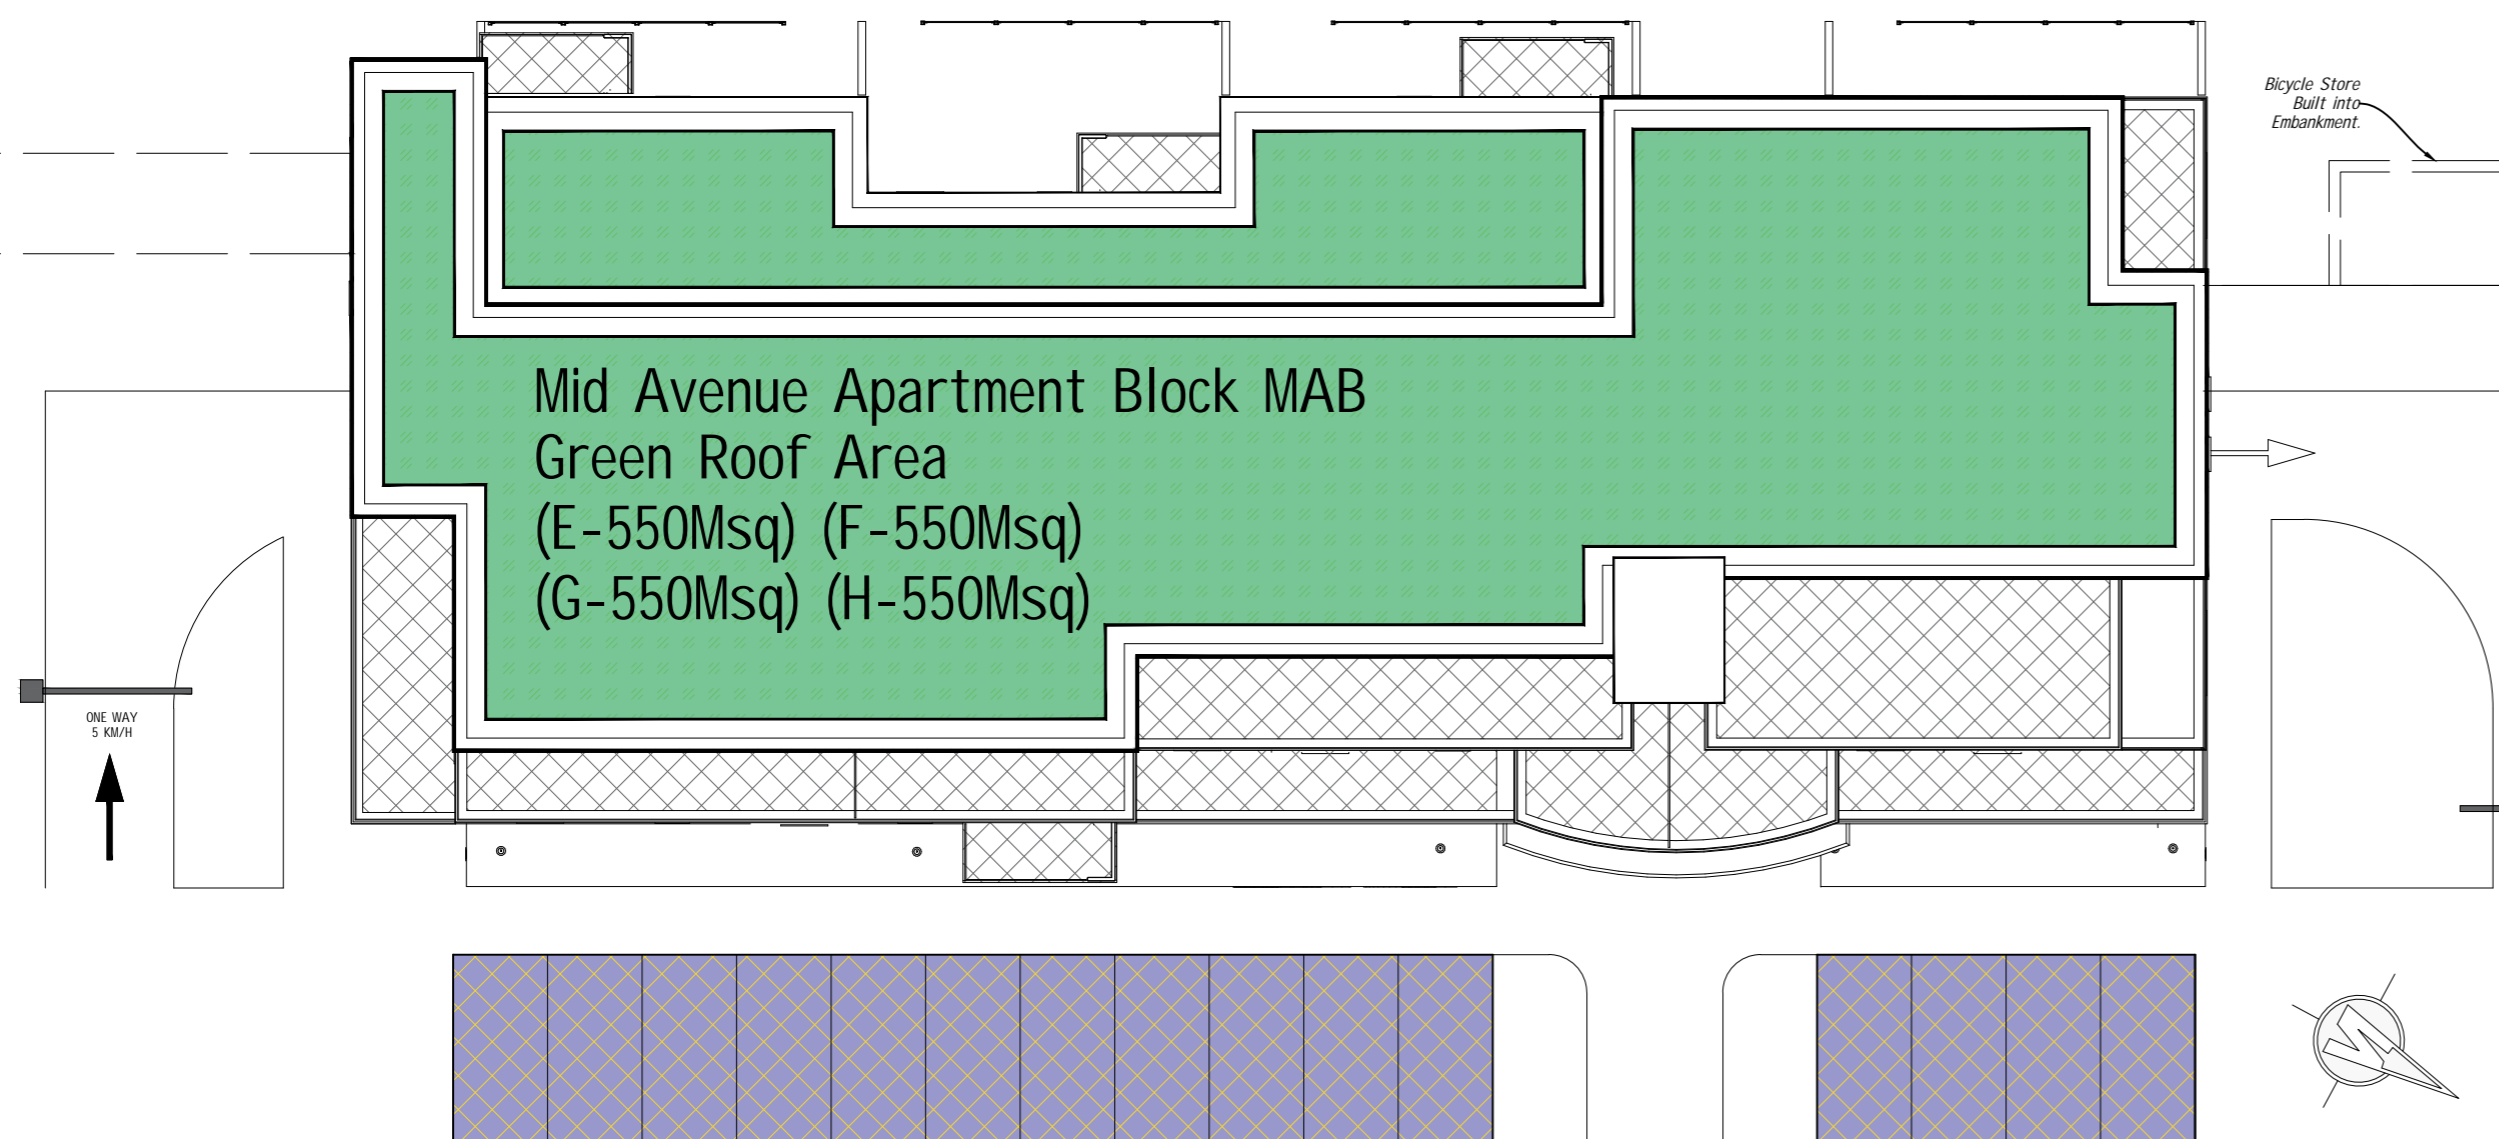

Mid-Avenue Apartments 112 Units  
(MAB E-F-G-H) 258-369  
Roof Plan Scale 1-200

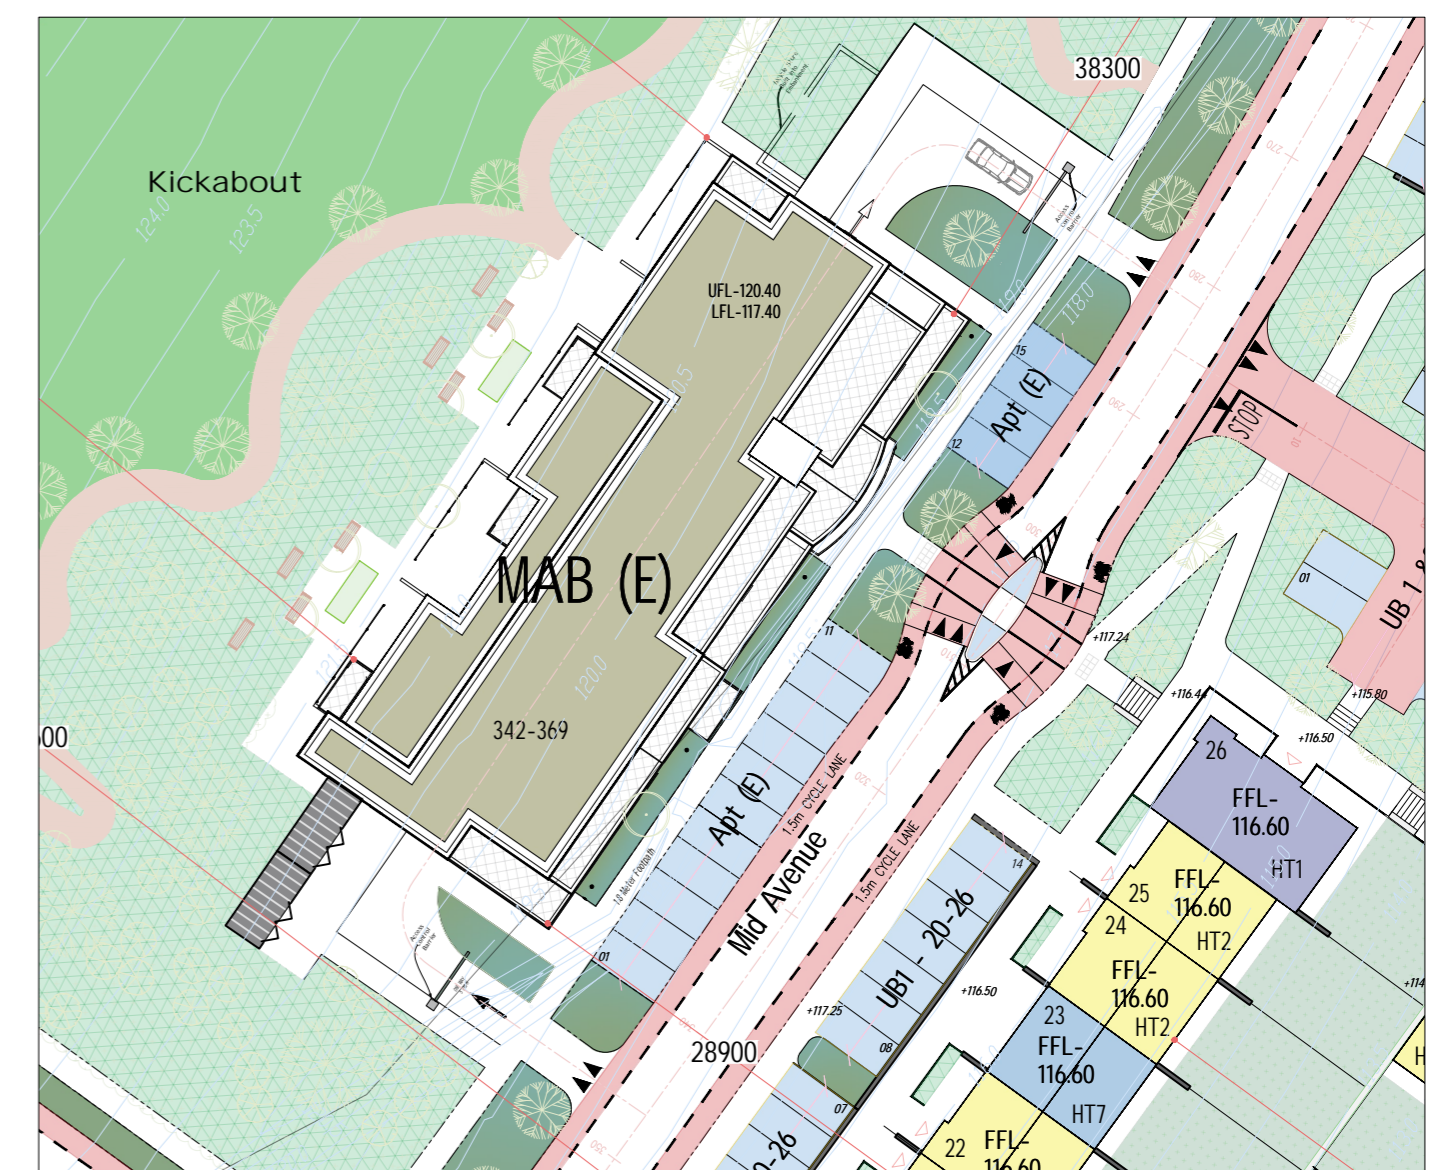

Mid-Avenue Apartments 112 Units  
(MAB E-F-G-H) 258-369 Scale 1/500