
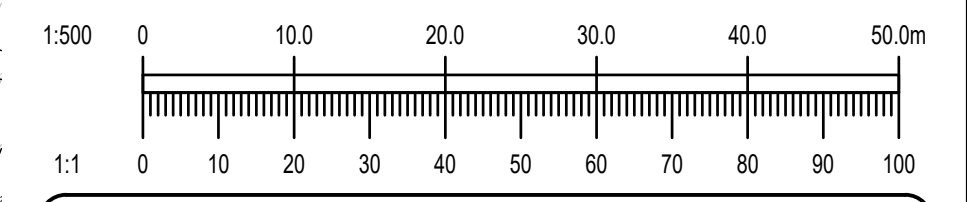


- NOTES:
- DO NOT SCALE. USE FIGURED DIMENSIONS ONLY.
 - THIS DRAWING IS TO BE READ IN CONJUNCTION WITH ALL OTHER RELEVANT ARCHITECTURAL AND ENGINEERING DRAWINGS.

LEGEND	
	PROPOSED 125mm KERB
	PROPOSED 25mm KERB
	CENTER LINE WITH CHANGING
	FINISHED ROAD LEVELS
	ROAD GRADIENT
	PROPOSED BACK OF FOOTPATH
	PROPOSED SWALE

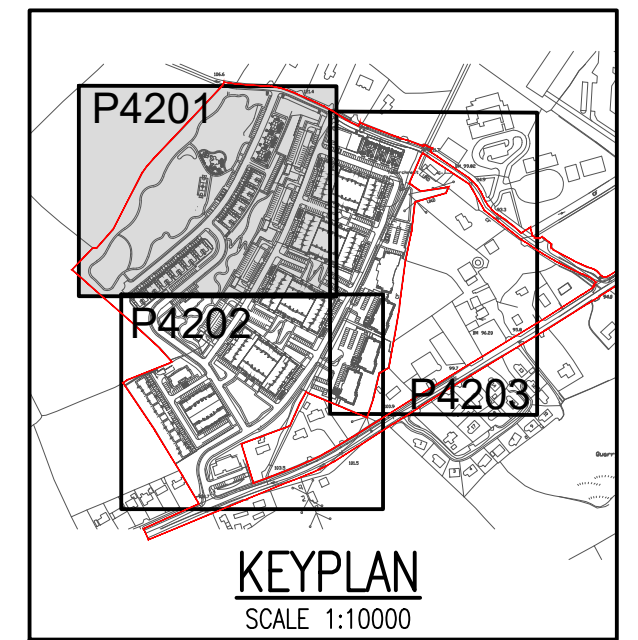

Ordnance Survey Ireland Licence No. EN 0006022 © Ordnance Survey Ireland/Government of Ireland.

REV.	DATE	AMENDMENT	DRN	APPD

STATUS **FOR PLANNING ONLY**
NOT FOR CONSTRUCTION

Waterman Moylan
Engineering Consultants
BLOCK 8, EASTPOINT BUSINESS PARK, ALFIE BYRNE ROAD,
DUBLIN D03 H3F4 IRELAND. Tel: (01) 664 8900
Email: info@waterman-moylan.ie www.waterman-moylan.ie

CLIENT **GERARD GANNON PROPERTIES**
ARCHITECT **CONNOLLY ARCHITECTS**

PROJECT
LANDS AT KILNAHUE & GOREY HILL, GOREY,

TITLE
PROPOSED ROAD LAYOUT & LEVELS
SHEET 1 OF 3

DRAWN PJD	DESIGNED DA	APPROVED MD	DATE MARCH 2022
SCALE 1:500 @A1	JOB NO. 13-119	DRG. NO. P4101	REVISION

