
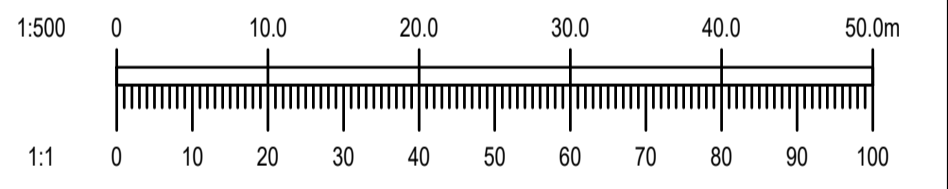


- NOTES:
- DO NOT SCALE. USE FIGURED DIMENSIONS ONLY.
 - THIS DRAWING IS TO BE READ IN CONJUNCTION WITH ALL OTHER RELEVANT ARCHITECTURAL AND ENGINEERING DRAWINGS.

LEGEND

	PROPOSED 125mm KERB
	PROPOSED 25mm KERB
	CENTER LINE WITH CHAINAGE
	FINISHED ROAD LEVELS
	ROAD GRADIENT
	PROPOSED BACK OF FOOTPATH
	PROPOSED SWALE

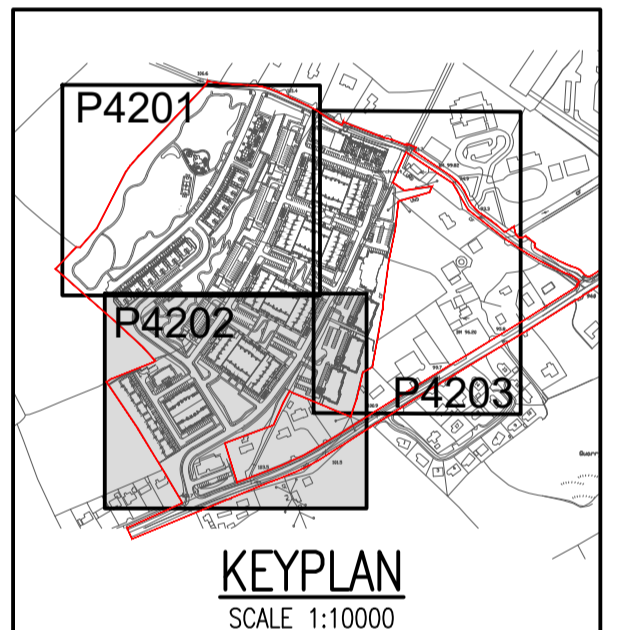

Ordnance Survey Ireland
Ordnance Survey Ireland Licence No. EN 0006022 © Ordnance Survey Ireland/Government of Ireland.

REV.	DATE	AMENDMENT	DRN	APPD

STATUS FOR PLANNING ONLY
NOT FOR CONSTRUCTION

Waterman Moylan
Engineering Consultants
BLOCK 8, EASTPOINT BUSINESS PARK, ALFIE BYRNE ROAD, DUBLIN D03 H3F4 IRELAND. Tel: (01) 664 8900
Email: info@waterman-moylan.ie www.waterman-moylan.ie

CLIENT GERARD GANNON PROPERTIES
ARCHITECT CONNOLLY ARCHITECTS

PROJECT LANDS AT KILNAHUE & GOREY HILL, GOREY,

TITLE PROPOSED ROAD LAYOUT & LEVELS
SHEET 2 OF 3

DRAWN PJD	DESIGNED DA	APPROVED MD	DATE MARCH 2022
SCALE 1:500 @ A1	JOB NO. 13-119	DRG. NO. P4102	REVISION

© 2017. This drawing is copyright. No part of this document may be reproduced or transmitted in any form or stored in any retrieval system of any nature without the written permission of the consulting engineer or copyright holder except as agreed for use on the project for which the document was originally issued.



FOR CONTINUATION SEE ABOVE

FOR CONTINUATION
SEE BELOW