



- NOTES:
- DO NOT SCALE. USE FIGURED DIMENSIONS ONLY.
 - THIS DRAWING IS TO BE READ IN CONJUNCTION WITH ALL OTHER RELEVANT ARCHITECTURAL AND ENGINEERING DRAWINGS.

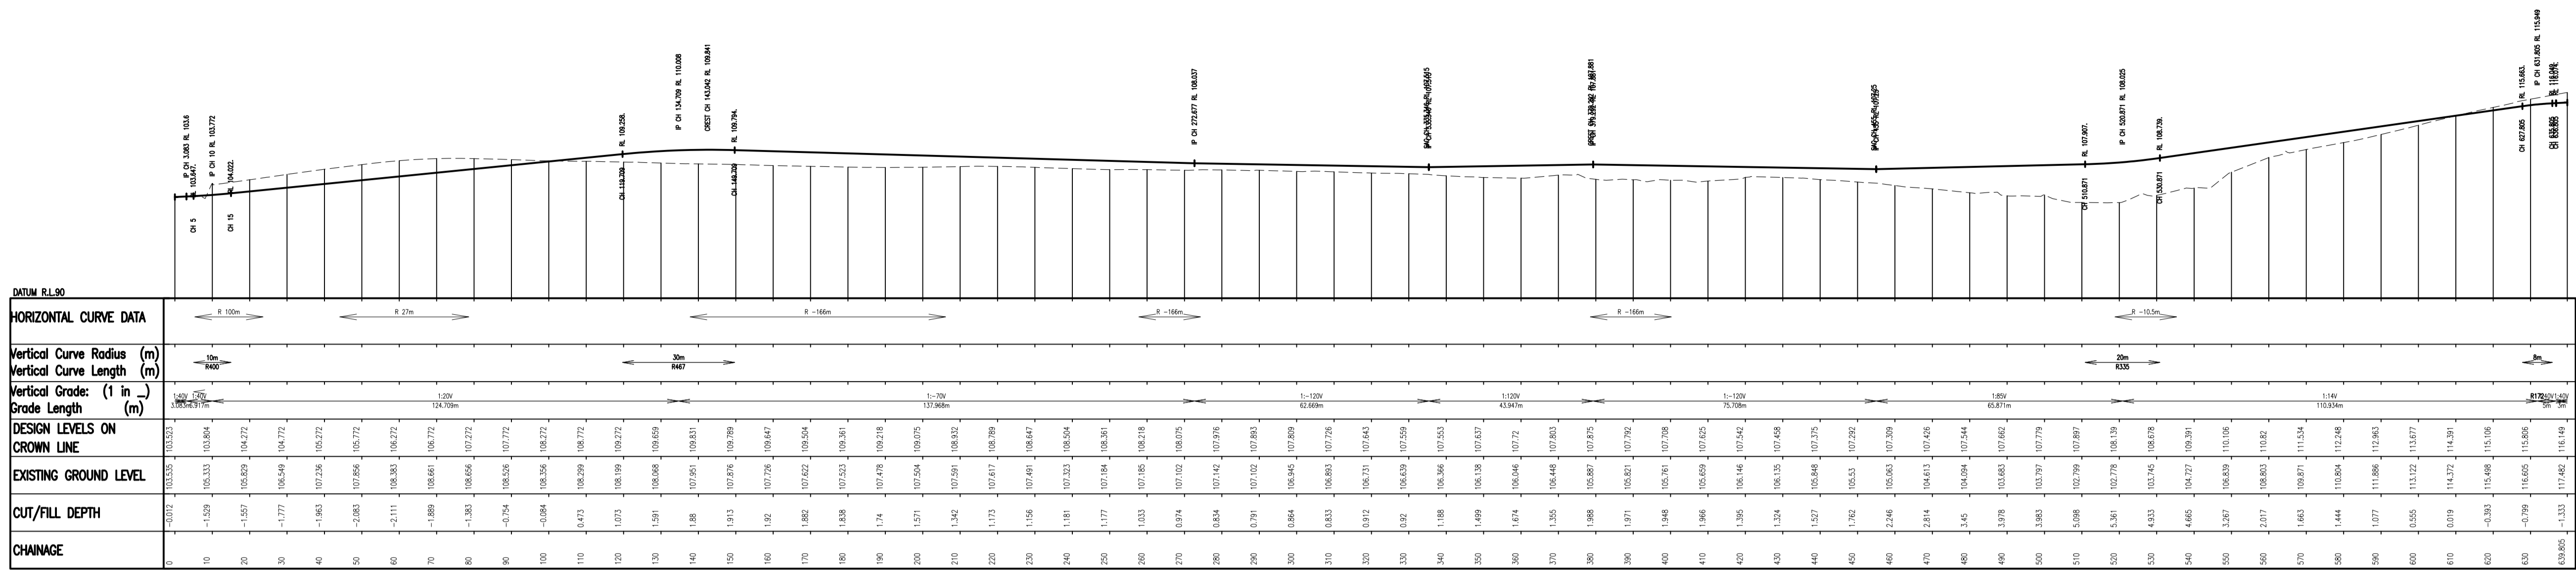


SCALE 1:500 HORIZONTAL @ A1
1:250 VERTICAL @ A1

CROWN LINE SECTION ON ROAD 1

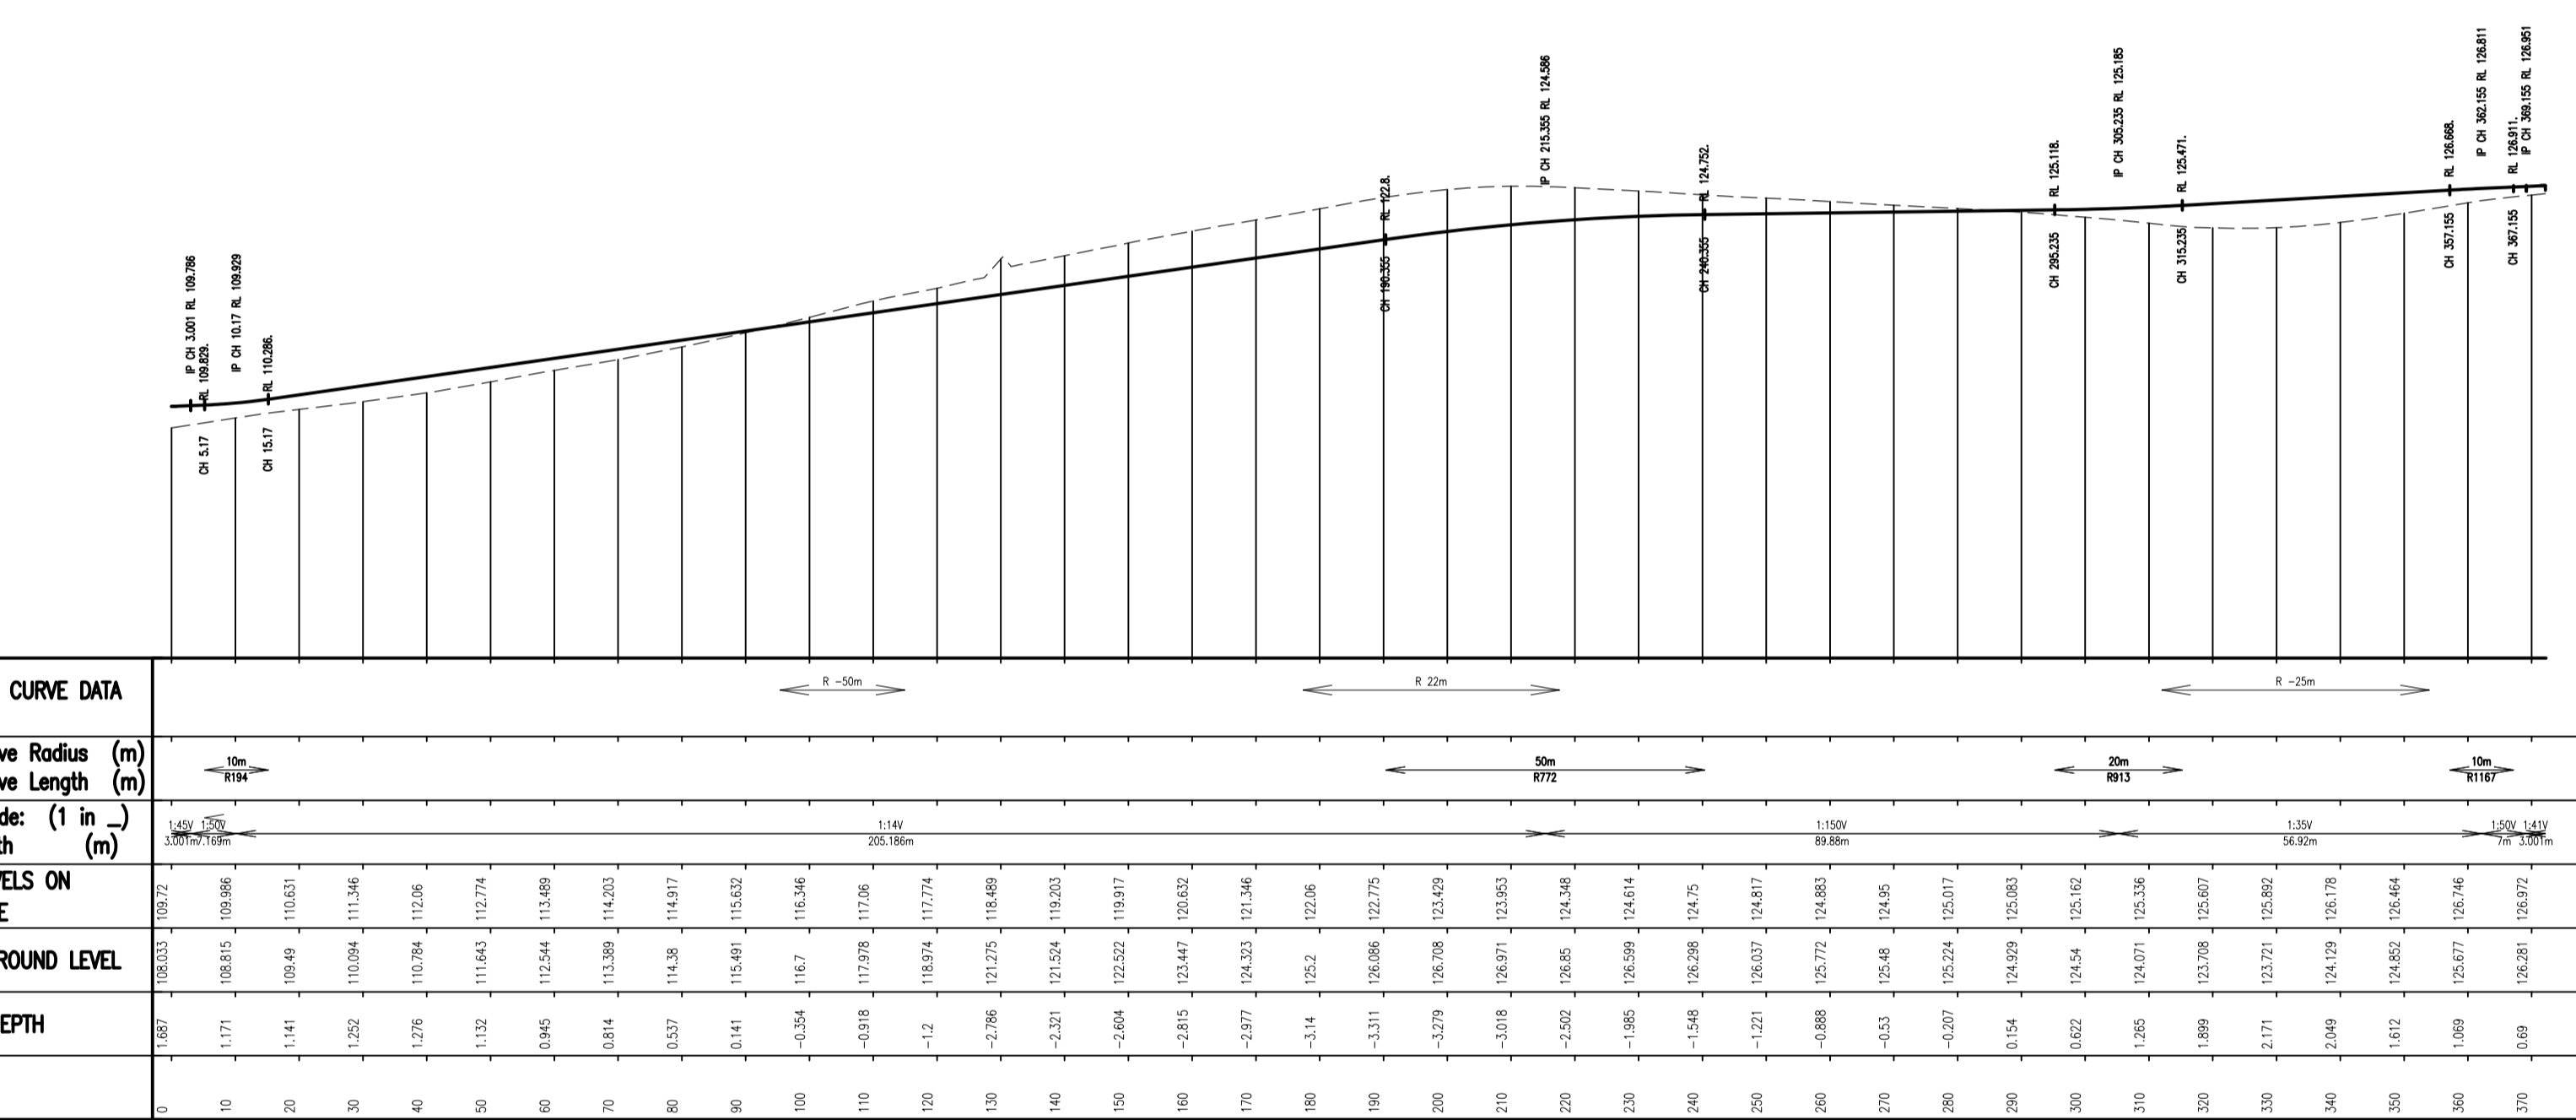


SCALE 1:500 HORIZONTAL @ A1
1:250 VERTICAL @ A1

CROWN LINE SECTION ON ROAD 2

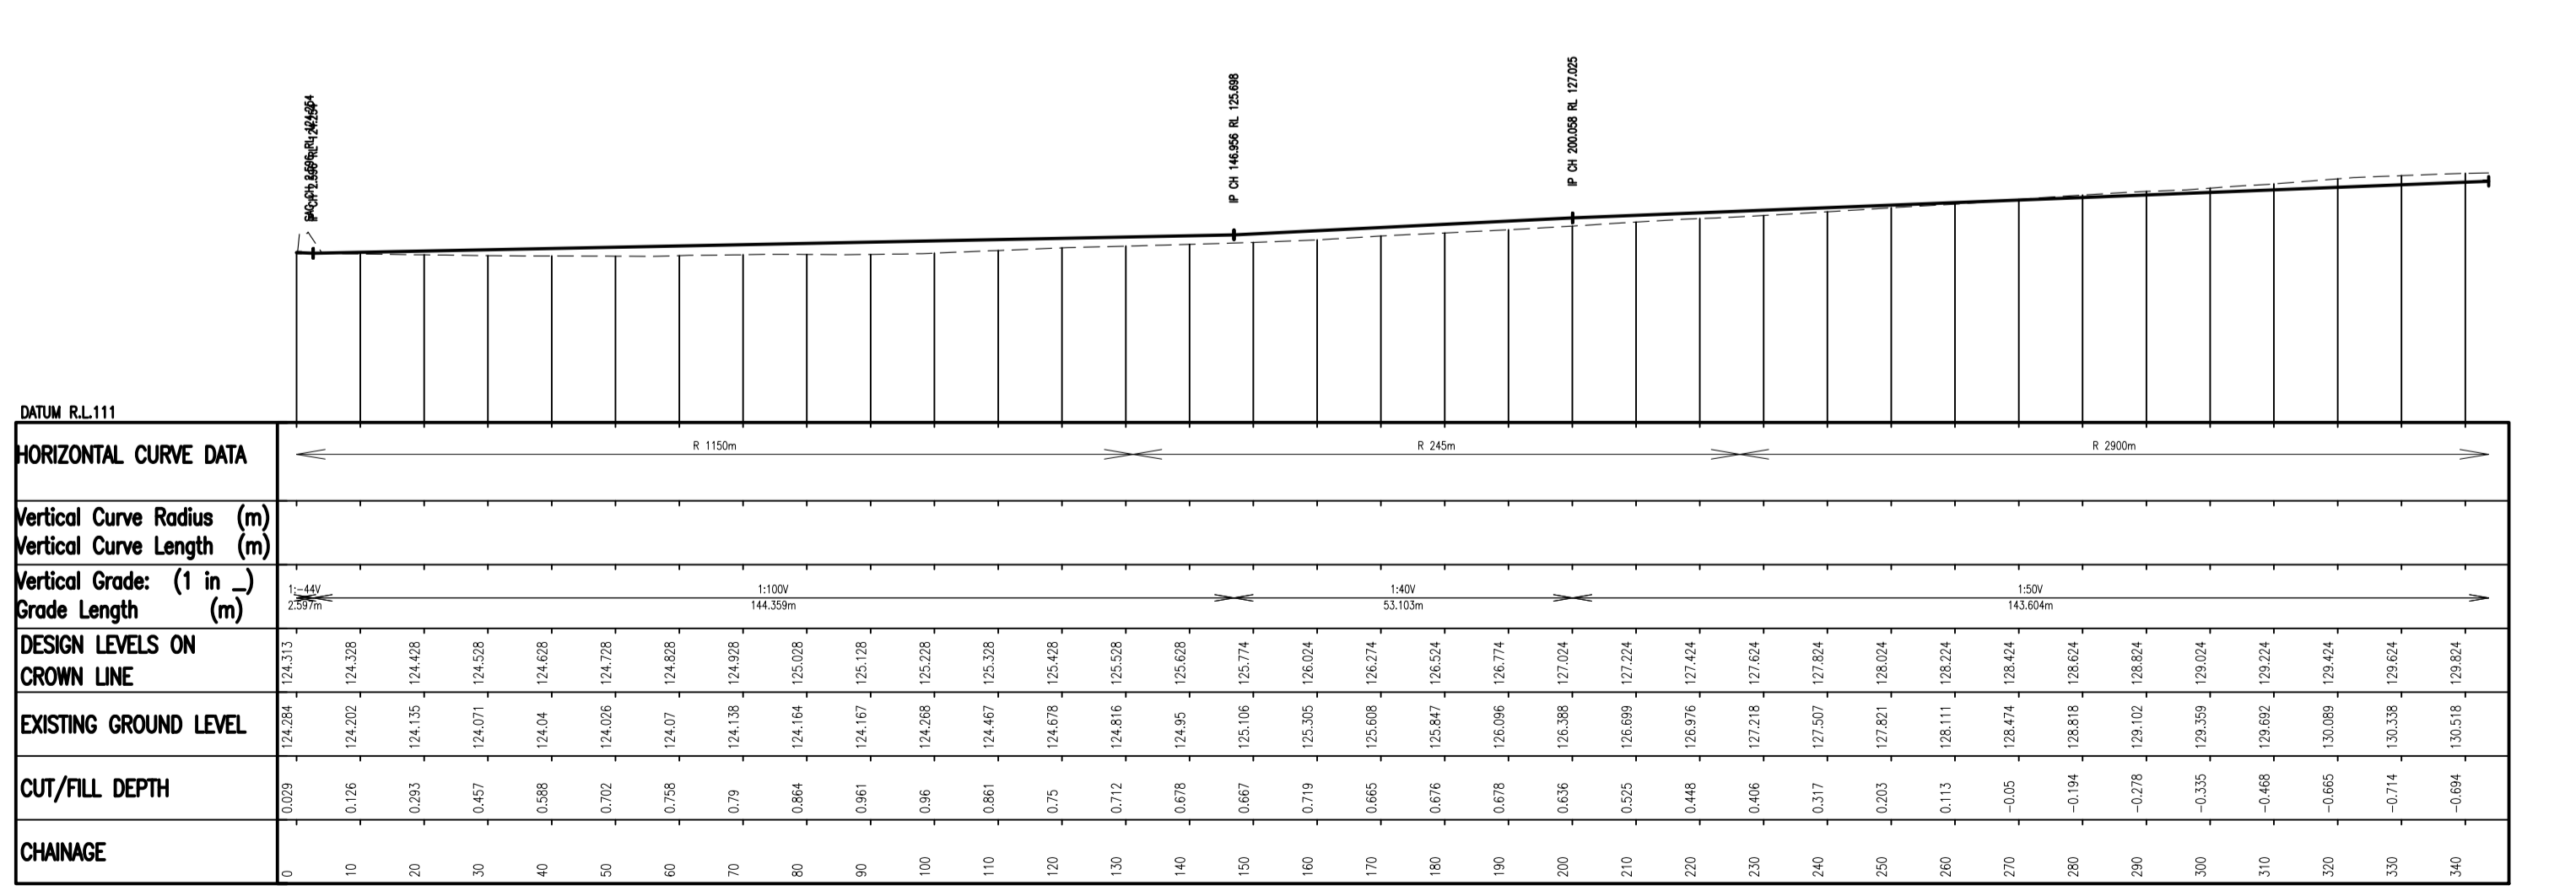

SCALE 1:500 HORIZONTAL @ A1
1:250 VERTICAL @ A1

CROWN LINE SECTION ON ROAD 3

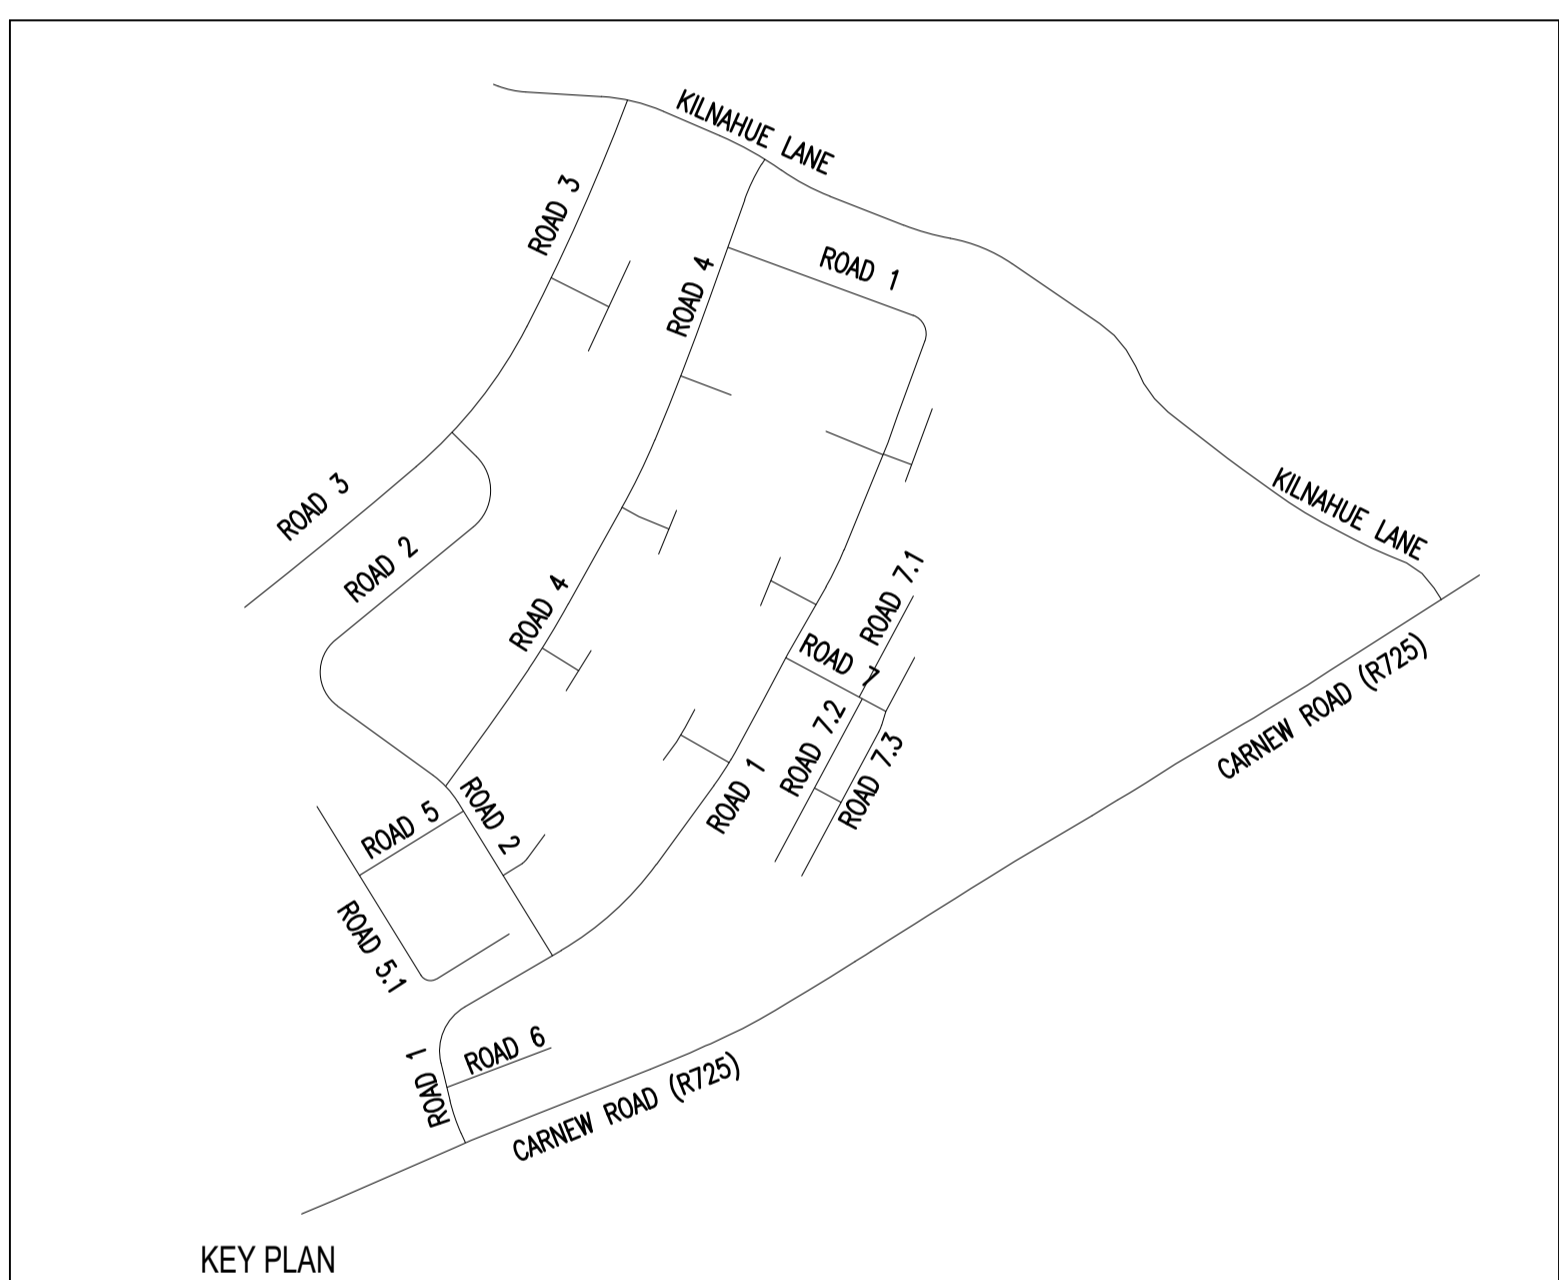

KEY PLAN

REV.	DATE	AMENDMENT	DRN	APPD

STATUS **FOR PLANNING ONLY
NOT FOR CONSTRUCTION**

Waterman Moylan
Engineering Consultants
BLOCK 5, EASTPOINT BUSINESS PARK, ALFIE BYRNE ROAD,
DUBLIN D03 H3F4 IRELAND. Tel: (01) 664 8900
Email: info@waterman-moylan.ie www.waterman-moylan.ie

CLIENT **GERARD GANNON PROPERTIES**

ARCHITECT **CONNOLLY ARCHITECTS**

PROJECT **LANDS AT KILNAHUE & GOREY HILL, GOREY,**

TITLE **ROAD LONGITUDINAL SECTIONS
SHEET 1 OF 2**

DRAWN	DESIGNED	APPROVED	DATE
PJD	NS	MD	MARCH 2022

SCALE	JOB NO.	DRG. NO.	REVISION
1:500 @A1	13-119	P4105	