
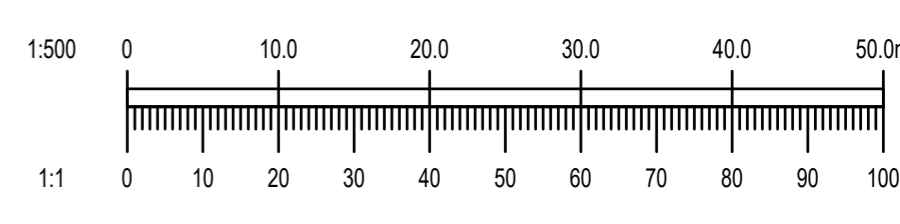


NOTES:  
 1. DO NOT SCALE. USE FIGURED DIMENSIONS ONLY.  
 2. THIS DRAWING IS TO BE READ IN CONJUNCTION WITH ALL OTHER RELEVANT ARCHITECTURAL AND ENGINEERING DRAWINGS.

**LEGEND:**

- 110mm Ø PROPOSED 110Ø HDPE SDR17 WATERMAIN WITH PIPE SIZE
- - - 160mm Ø PROPOSED 160Ø HDPE SDR17 WATERMAIN WITH PIPE SIZE
- · - · - 160mm Ø PROPOSED 150Ø HDPE SDR17 WATERMAIN WITH PIPE SIZE
- - - XXXmm Ø EXISTING WATERMAIN WITH PIPE SIZE
- SV PROPOSED SLUICE VALVE
- H PROPOSED HYDRANT
- ScV PROPOSED SCOUR VALVE
- AV PROPOSED AIR VALVE
- NRV PROPOSED NON-RETURN VALVE
- M PROPOSED BULK WATER METER TO IRISH WATER STANDARD DETAILS STD-W-25 & 26
- SWMH SURFACE WATER MANHOLE
- ScV NRV SWMH TYPICAL SCHEMATIC CONNECTION OF OFFLINE SCOUR VALVE
- PROPOSED BOUNDARY BOX AND CONNECTION
- LP ROAD LOW POINT
- HP ROAD HIGH POINT

NEW KILNAHUE LANE BOOSTER STATION EXISTING Ø105mØD BOOSTER STATION & KIOSK TO BE TO IRISH WATER STANDARD DETAILS STD-W-25 & 26

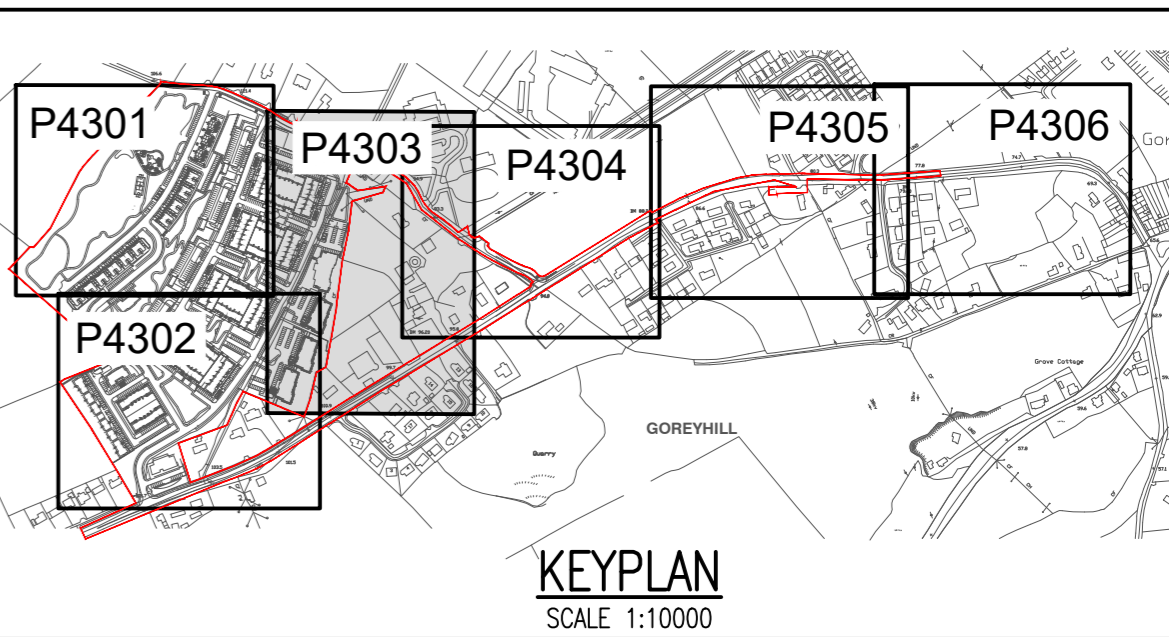

**Ordnance Survey Ireland**  
 Ordnance Survey Ireland Licence No. EN 0006022 © Ordnance Survey Ireland/Government of Ireland.

REV.	DATE	AMENDMENT	DRN	APPD

**STATUS FOR PLANNING ONLY NOT FOR CONSTRUCTION**

**Waterman Moylan**  
 Engineering Consultants  
 BLOCK 5, EASTPOINT BUSINESS PARK, ALFIE BYRNE ROAD, DUBLIN D03 H3F4 IRELAND.  
 Tel: (01) 664 8900 Fax: (01) 661 3618  
 Email: info@waterman-moylan.ie www.waterman-moylan.ie

CLIENT GERARD GANNON PROPERTIES  
 ARCHITECT CONNOLLY ARCHITECTS  
 PROJECT LANDS AT KILNAHUE & GOREY HILL, GOREY

TITLE PROPOSED WATERMAIN LAYOUT SHEET 3 OF 6

DRAWN PJD	DESIGNED DA	APPROVED MD	DATE MARCH 2022
SCALE 1:500 @ A1	JOB NO. 13-119	DRG. NO. P4303	REVISION