

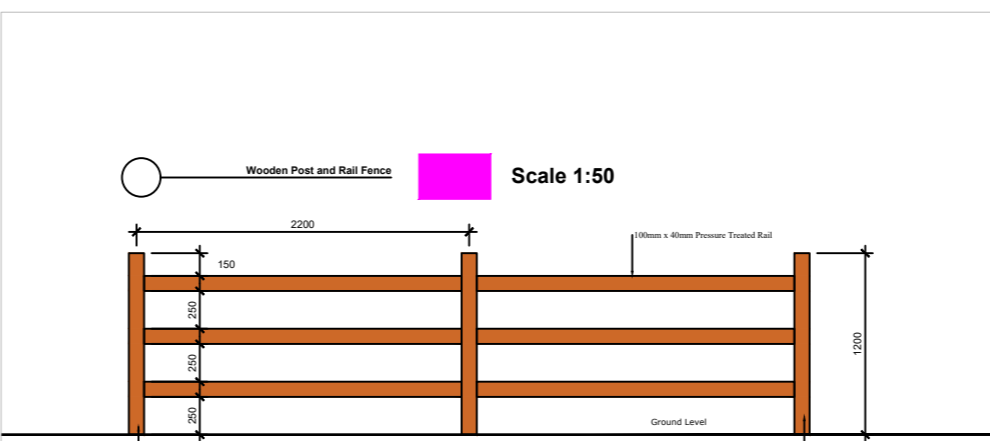
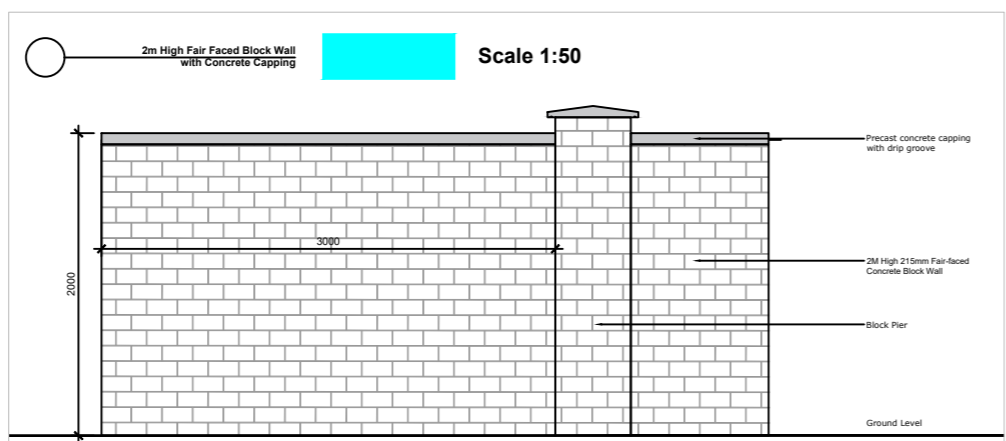
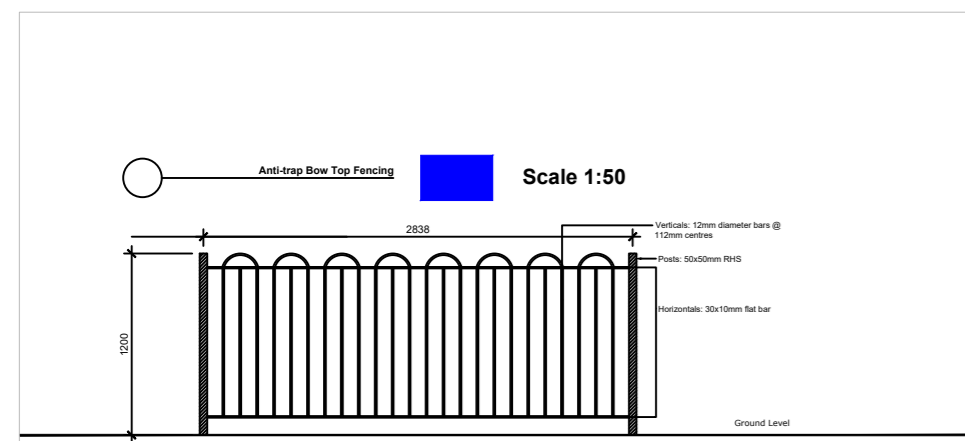


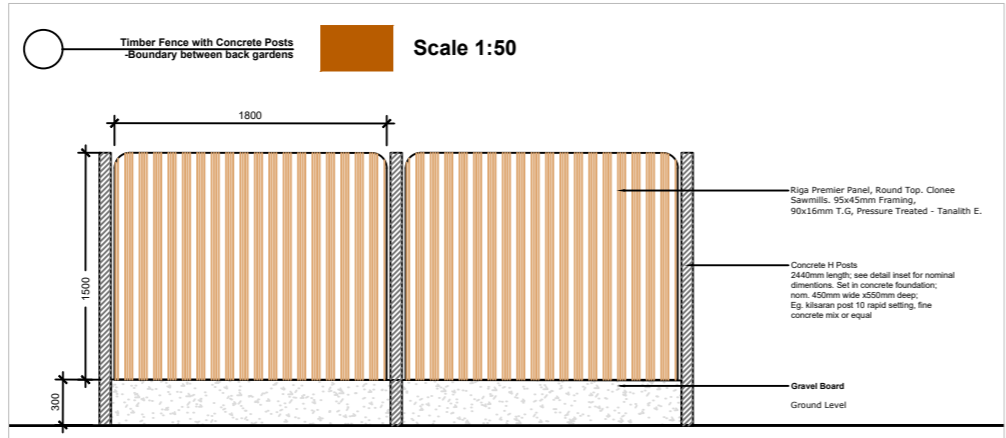

- BOUNDARY TREATMENT**
- Existing Boundary Treatment to be retained
 - Feature Wall (2m high)
Brick or Stone finish (retaining where necessary)
 - Feature Pier (2m high)
Brick or Stone finish
 - Boundary Fence (1.2m high)
Bow-top railing to sides with powder coating, double leaf gates
 - Residential Boundary Fence (2m high)
Timber panel & concrete post fence or Similar Approved
 - Residential Rear Boundary Wall (2m high)
Concrete block wall with concrete coping (retaining where necessary)
 - Residential Boundary Fence (2m high)
Double Sided Timber panel & concrete post fence or Similar Approved
 - Boundary Treatment (1.2m high)
Timber Post & 3 Rail Fence or Similar Approved

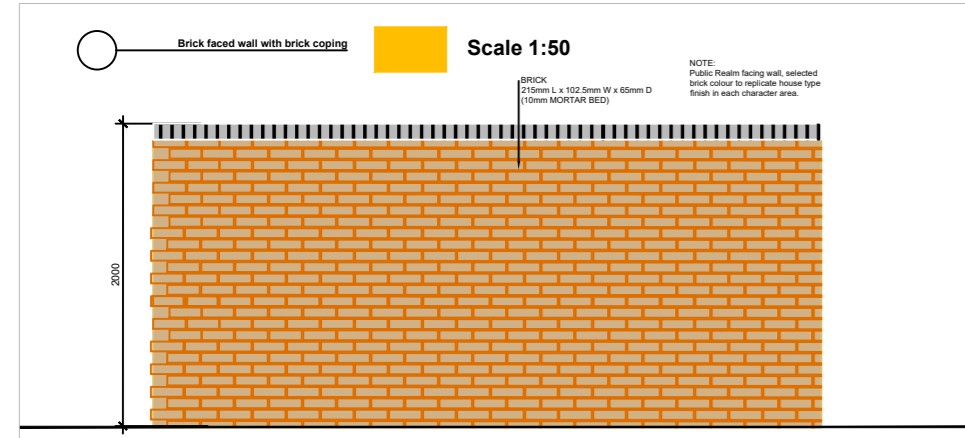

REV	DATE	BY	CHECKED	DESCRIPTION
F	22/03/2022	PL	RMD	Revised Layout
E	14/01/2022	MR	RMD	Revised Layout
D	05/10/2021	MR	RMD	Revised Layout
C	09/08/2021	MR	RMD	Revised Layout
B	30/08/2021	MR	RMD	Revised Layout
A	28/04/2021	MR	RMD	Revised Layout

Project Title: **Residential Development at Kilnhue Lands, Gorey, Co. Wexford**

Client: **Gerard Gannon Properties** Dwg No. 6

Drawing Title: **Boundary Plan** Scale: 1:1000 (A1)

Job No. 1605 Date: 22/03/2021

Ronan MacDiarmada + Associates Ltd.
Landscape Architects and Consultants.

5 Tootenhill, Rathcoole, Co. Dublin
tel: +353 1 412 4476 mob: 086 26 25 438
fax: +353 1 401 3748 e-mail: ronan@rmda.ie

