


SECTION 09 Scale H 1:1000, V 1:1000

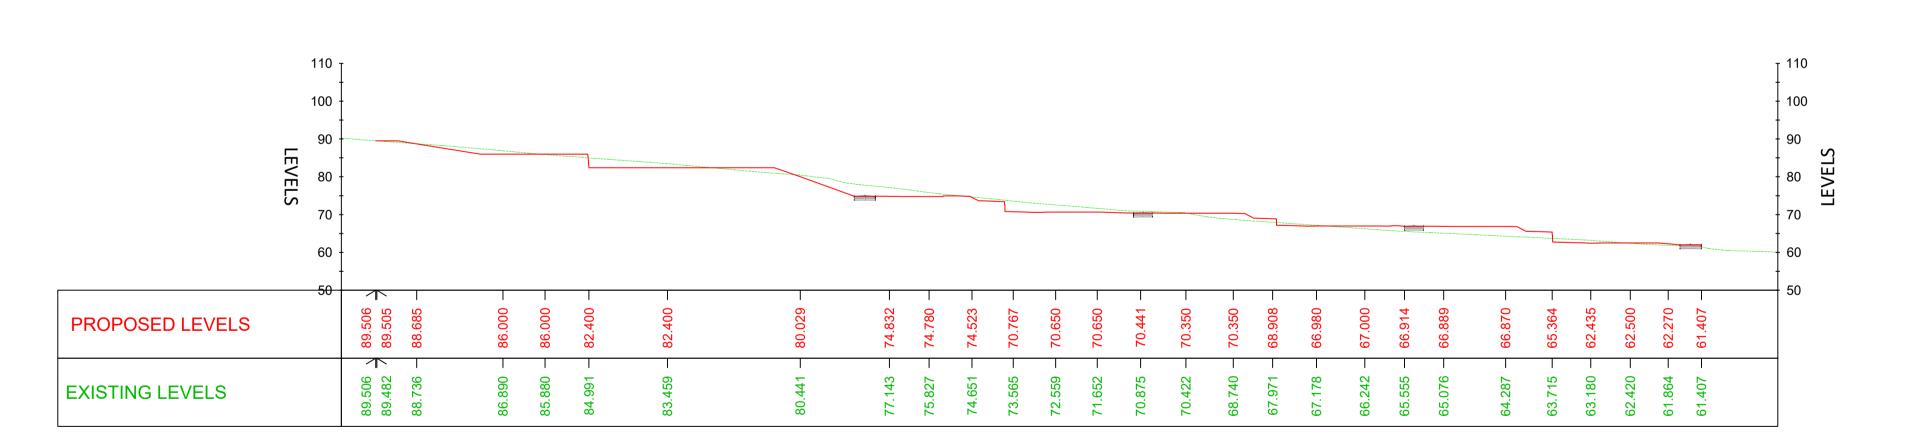

SECTION 10 Scale H 1:1000, V 1:1000

**CUT & FILL ANALYSIS - SHEET 6 OF 6** 0615

ORDNANCE SURVEY IRELAND LICENCE NO CYAL50217544 ©ORDNANCE SURVEY IRELAND / GOVERNMENT OF IRELAND

### **PROJECT**

PROPOSED RESIDENTIAL **DEVELOPMENT AT** COOLAGAD, GREYSTONES, CO. WICKLOW

### CLIENT

CAIRN HOMES PROPERTIES LIMITED

### CONSULTANT

AECOM 4th Floor Adelphi Plaza, George's Street Upper, Dun Laoghaire, Co Dublin Tel:+353 (0)1 696 6220 www.aecom.com

- THIS DRAWING IS TO BE READ IN CONJUNCTION WITH ALL OTHER RELEVANT ARCHITECTURAL AND ENGINEERING DRAWINGS, ANY DISCREPANCIES, ERRORS OR OMISSIONS TO BE BROUGHT TO THE ATTENTION OF THE DESIGNER.
- ALL DIMENSIONS TO BE CHECKED BY THE CONTRACTOR ON SITE PRIOR TO COMMENCEMENT OF WORKS.
- AECOM LIMITED TO BE INFORMED BY THE CONTRACTOR OF ANY DISCREPANCIES PRIOR TO THE COMMENCEMENT OF WORKS ON SITE.
- DIMENSIONS OF ALL BOUNDARIES AND ADJOINING ROADS TO BE CHECKED ON SITE PRIOR TO COMMENCEMENT OF
- VOLUMES ARE PRELIMINARY AND SUBJECT TO CHANGE THROUGH DETAILED DESIGN.
- VOLUMES FOR PAVEMENT PROFILES, ON GROUND SLAB BUILD-UPS, PIPE TRENCH EXCAVATIONS, STRIP FOOTINGS, AND ATTENUATION PONDS AND TANKS HAVE NOT BEEN INCLUDED IN THESE CALCULATIONS.
- THE STRIPPING OF TOPSOIL HAS NOT BEEN INCLUDED IN THE CALCULATIONS.
- ALL EARTHWORKS, INCLUDING TEMPORARY AND PERMANENT BATTERING SHALL BE CARRIED OUT IN ACCORDANCE WITH GEOTECHNICAL INSTRUCTION.
- EXTENT OF CUTTING / FILLING IN THE VICINITY OF EXISTING TREES TO REMAIN SHALL BE CONFIRMED BY PROJECT ARBORIST.
- 10. EXTENT OF CUTTING/FILLING IN THE VICINITY OF THE EXISTING STREAM SHALL BE CONFIRMED BY PROJECT ECOLOGIST.



## ISSUE/REVISION

	0	11/03/2022	ISSUED FOR PLANNING
	I/R	DATE	DESCRIPTION

## PROJECT NUMBER

60578132

# SHEET TITLE

**CUT & FILL ANALYSIS** SHEET 6 OF 6

## **SHEET NUMBER**

COO-ACM-00-00-DR-CE-00-0615