


ST2 TYPICAL STRIP FOUNDATION DETAIL Scale: 1:20 100001

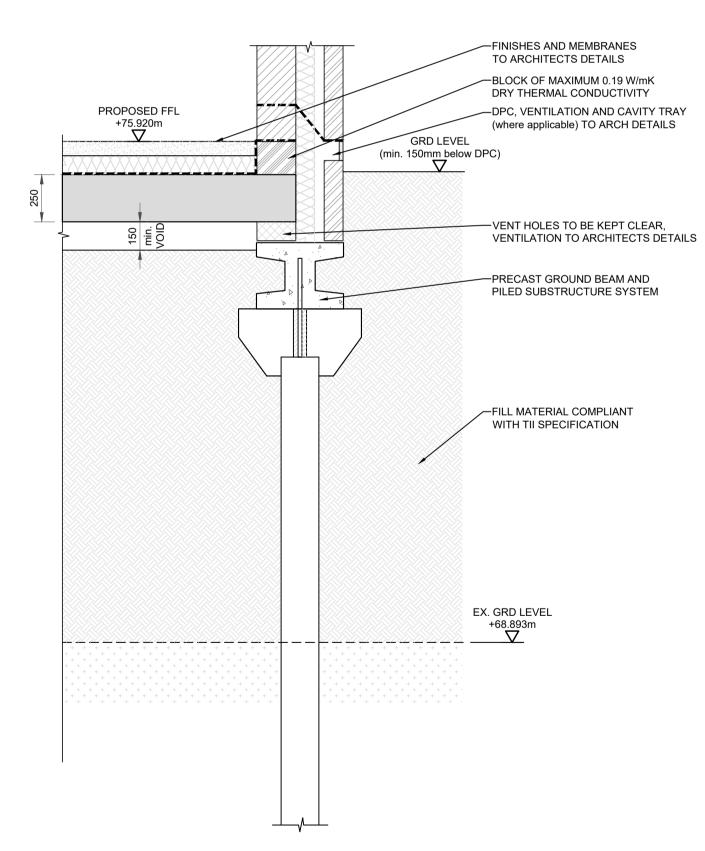

ST3 TYPICAL PILE FOUNDATION DETAIL

100001

STRUCTURAL DESIGN IS SCHEME STAGE ONLY. DETAILED DESIGN MAY REQUIRE MODIFICATION TO DRAWN INFORMATION AND STRUCTURAL MEMBERS. FOUNDATION WIDTHS AND DESIGN MAY VARY DEPENDING ON GROUND CONDITIONS ENCOUNTERED DURING CONSTRUCTION.

PROJECT

PROPOSED RESIDENTIAL **DEVELOPMENT AT** COOLAGAD, GREYSTONES, CO. WICKLOW

CLIENT

CAIRN HOMES PROPERTIES LIMITED

CONSULTANT

AECOM

4th Floor Adelphi Plaza, George's Street Upper, Dun Laoghaire, Co Dublin

Tel:+353 (0)1 696 6220 www.aecom.com

- THIS DRAWING IS TO BE READ IN CONJUNCTION WITH ALL OTHER RELEVANT ARCHITECTURAL AND ENGINEERING DRAWINGS, ANY DISCREPANCIES, ERRORS OR OMISSIONS TO BE BROUGHT TO THE ATTENTION OF THE DESIGNER.
- ALL DIMENSIONS TO BE CHECKED BY THE CONTRACTOR ON SITE PRIOR TO COMMENCEMENT OF WORKS.
- AECOM LIMITED TO BE INFORMED BY THE CONTRACTOR OF ANY DISCREPANCIES PRIOR TO THE COMMENCEMENT OF WORKS ON SITE.
- DIMENSIONS OF ALL BOUNDARIES AND ADJOINING ROADS TO BE CHECKED ON SITE PRIOR TO COMMENCEMENT OF

ISSUE/REVISION

	0	30/03/2022	PLANNING ISSUE
	I/R	DATE	DESCRIPTION

PROJECT NUMBER

60578132

SHEET TITLE

STRUCTURAL FOUNDATION SECTIONS SHEET 1 OF 2

SHEET NUMBER

COO-ACM-00-00-DR-SE-00-100001