
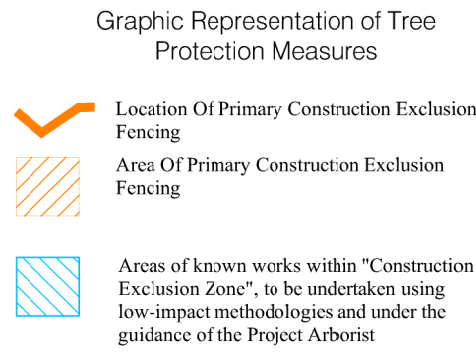
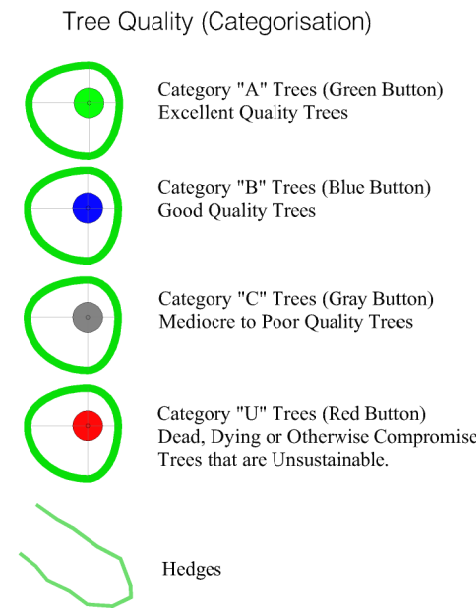


Ashgrove House
26 Foxrock Court
Dublin 18
D18 R2K1

Mob. 086-3819011
e-mail - thetreefile@eircom.net

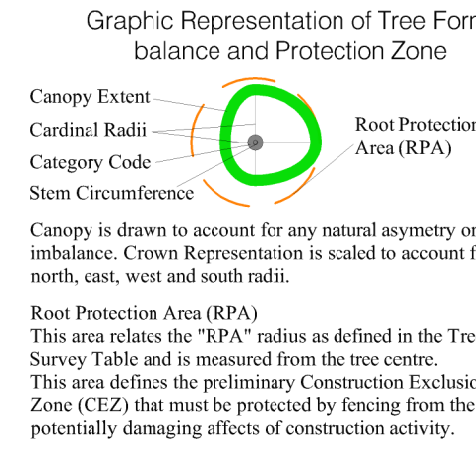

This Drawing Must Be Read in Conjunction with the "Arboricultural Method Statement" at "Appendix 1" of the Associated Arboricultural Report

Client: Cairn Homes PLC
Scale: 1:500 @ A1 Date: February 2022
Project: Tree Survey, Coolagad, Greystones, Co Wicklow
Description: Tree Protection Plan
Drawing Title: Coolagad Tree Protection Plan North-East