

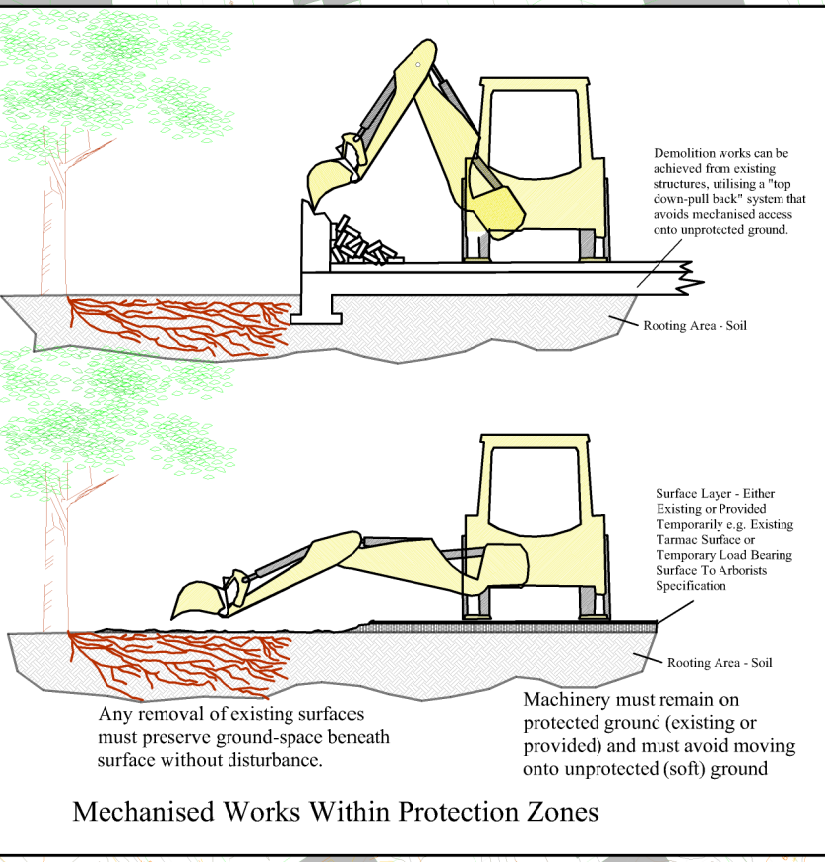
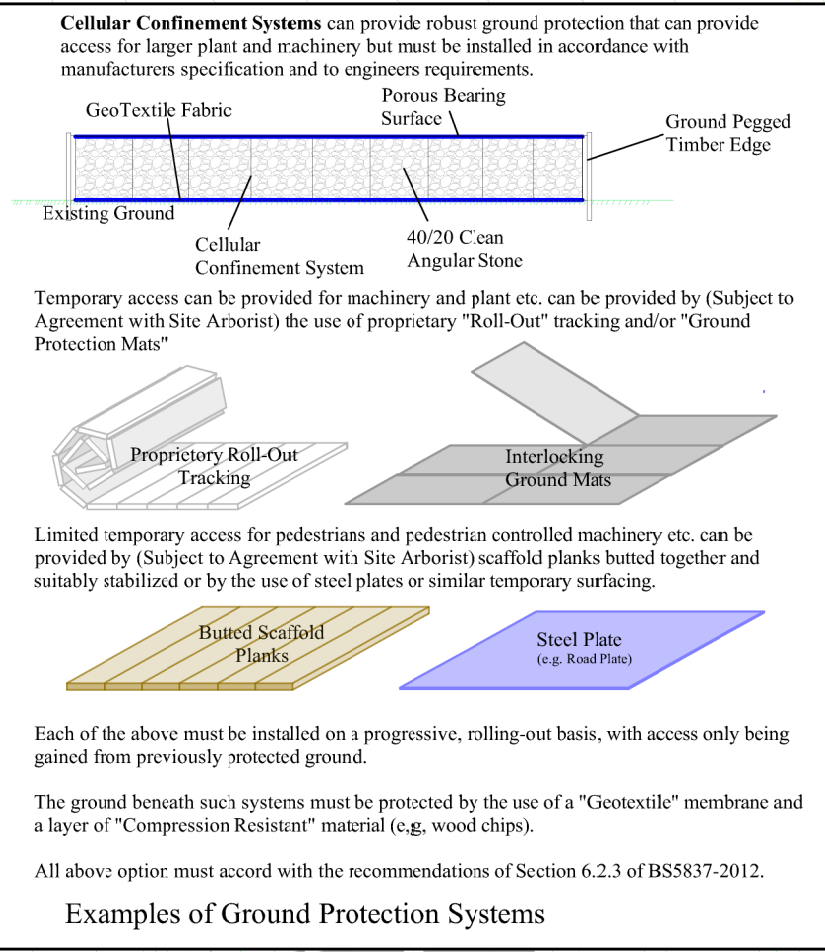
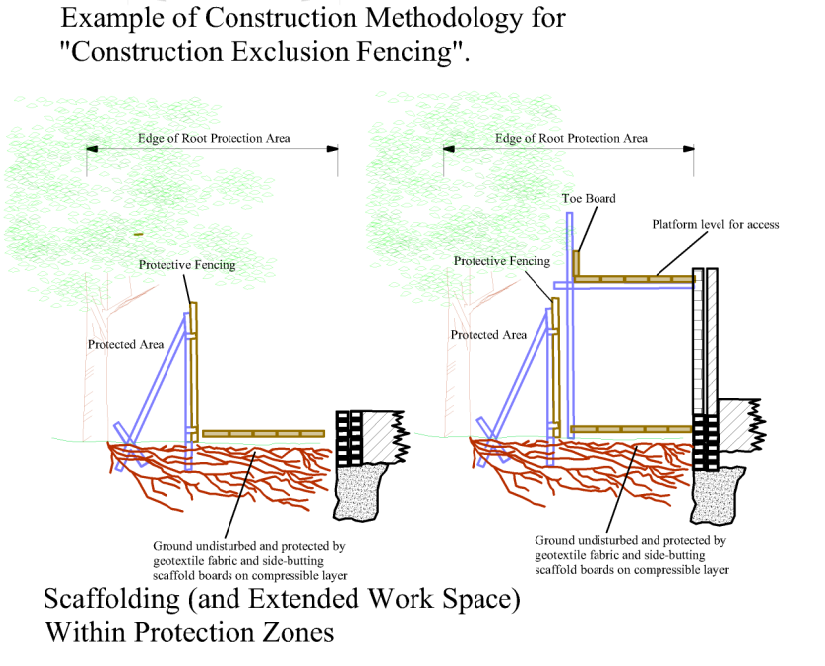
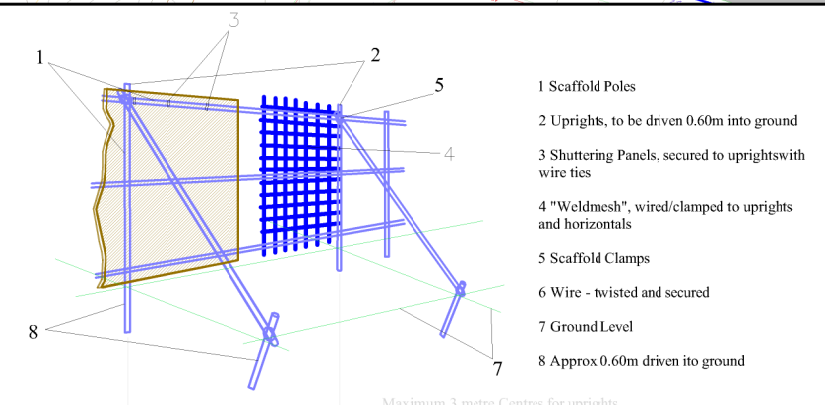


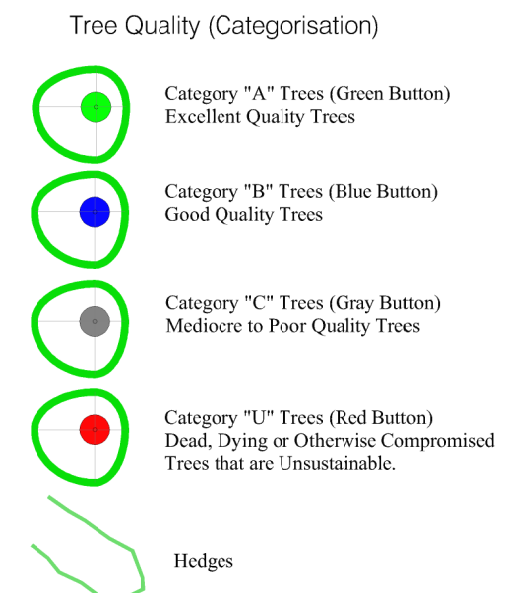


Ashgrove House
26 Foxrock Court
Dublin 18
D18 R2K1

Mob. 086-3819011
e-mail - thetreefile@eircom.net

Graphic Representation of Tree Form, Canopy and Protection Zone

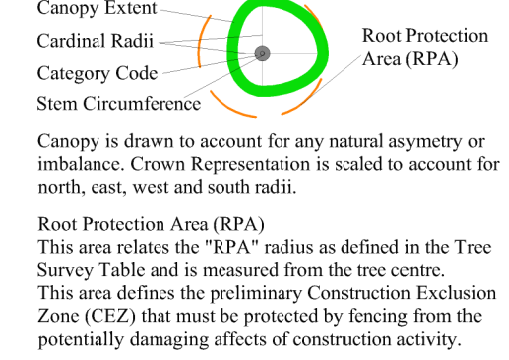

Graphic Representation of Tree Protection Measures

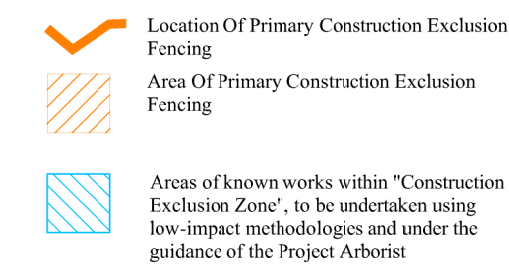

This Drawing Must Be Read in Conjunction with the "Arboricultural Method Statement" at "Appendix 1" of the Associated Arboricultural Report

Client: Cairn Homes PLC
Scale: 1:500 @ A1 Date: February 2022
Project: Tree Survey, Coolagad, Greystones, Co Wicklow
Description: Tree Protection Plan
Drawing Title: Coolagad Tree Protection Plan South