


GENERAL NOTES

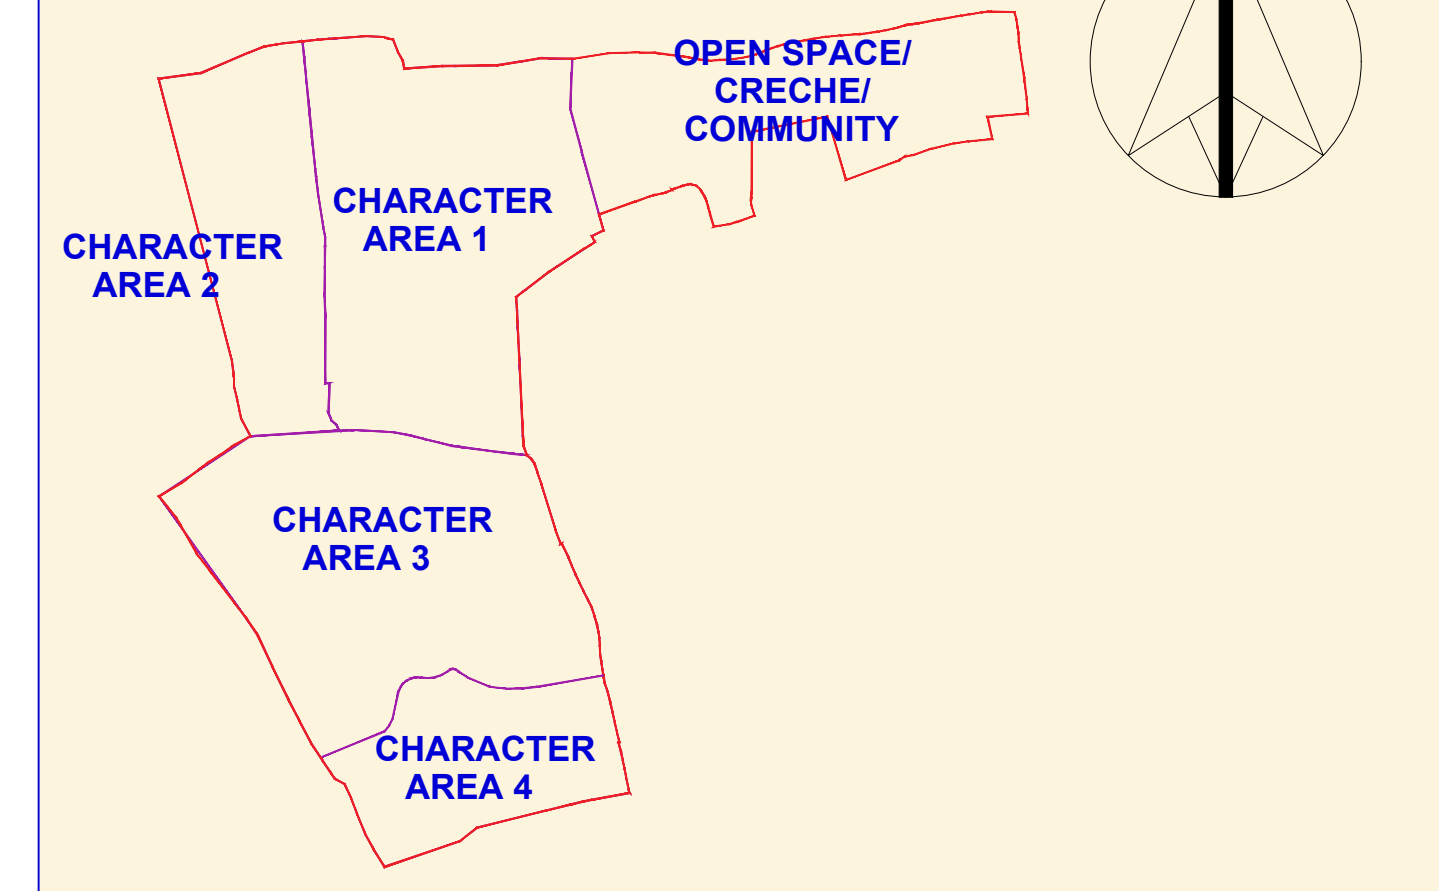

KEY TO DWELLING REFERENCES

- DWELLING TYPE
- STREET NUMBER 3118 DWELLING NUMBER
- 2 BEDROOM OWN DOOR UNIT
- 3 BEDROOM OWN DOOR DUPLEX
- 3 BEDROOM HOUSE
- 3 BEDROOM HOUSE
- ##m² AREA OF INDIVIDUAL PRIVATE REAR GARDENS TO HOUSES

EXTENT OF PLANNING APPLICATION

CHARACTER AREA OUTLINE
 THIS DRAWING TO BE READ IN CONJUNCTION WITH-
 ARCHITECT'S DRAWINGS
 CONSULTANT ENGINEER'S DRAWINGS AND SPECIFICATIONS
 LANDSCAPE ARCHITECT'S DRAWINGS AND SPECIFICATIONS

O.S.I. MAP REFS:
 1:1,000 | 3674-06
 1:1,000 | 3674-11
 1:2,500 | 3673-B
 Reproduced under Licence No. AR 0050120
 Copyright Ordnance Survey Ireland/ Suirbhéreach Ordnála Éireann

NOTES:

DO NOT SCALE FROM DRAWINGS WORK TO FIGURED DIMENSIONS ONLY ARCHITECT TO BE NOTIFIED OF ALL DISCREPANCIES.

SHD STAGE 3

REVISIONS		
DATE	DESCRIPTION	No.

M Corm
 PROJECT TITLE: Coolagad, Greystones
 DATE: MAR 22
 DRAWN BY: PMCN
 CHECKED BY: -
 SCALE: 1:500 @ A4
 PROJECT NO: 20005 PL02.4
 1 Green Park Street, Dublin 4, D04 AXP7 Ireland
 Tel: 01 494 9700 Fax: 01 494 9711 E-Mail: info@m-corm.com