




GENERAL NOTES

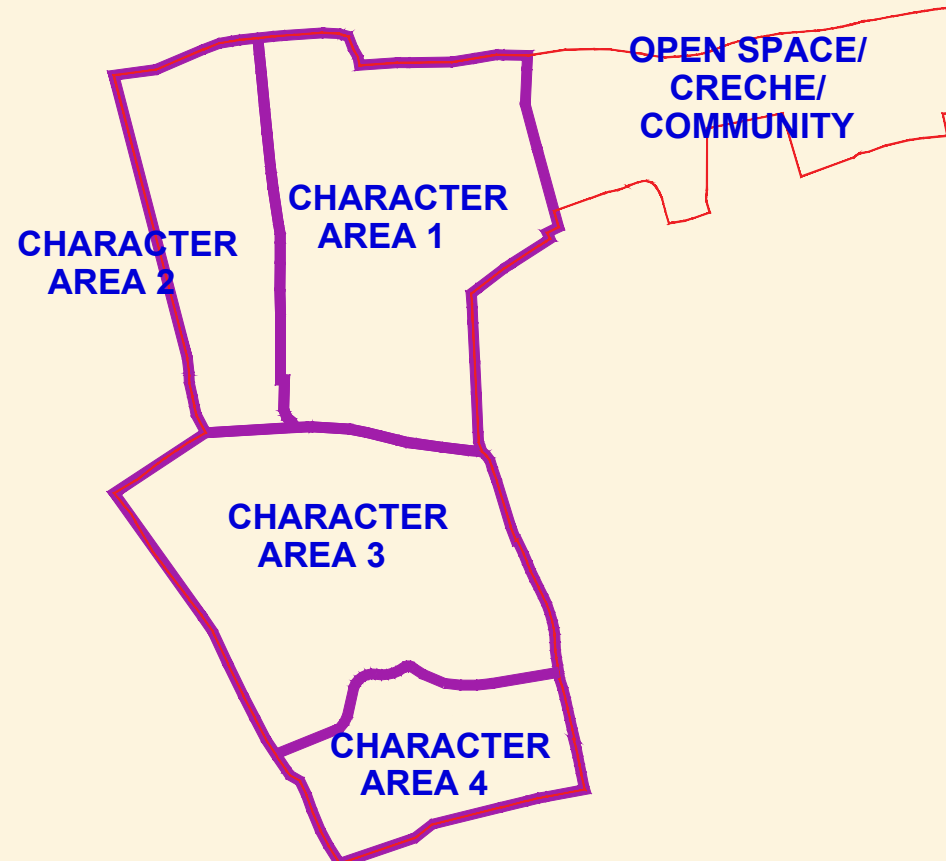

KEY TO DWELLING REFERENCES

DWELLING TYPE: 31/18 DWELLING NUMBER

AREA OF INDIVIDUAL PRIVATE REAR GARDENS TO HOUSES

EXTENT OF PLANNING APPLICATION
CHARACTER AREA OUTLINE

THIS DRAWING TO BE READ IN CONJUNCTION WITH:
ARCHITECT'S DRAWINGS
CONSULTANT ENGINEER'S DRAWINGS AND SPECIFICATIONS
LANDSCAPE ARCHITECT'S DRAWINGS AND SPECIFICATIONS

O.S.I. MAP REFS:
1:1,000 | 3674-06
1:1,000 | 3674-11
1:2,500 | 3673-B
Reproduced under Licence No CYAL50250518
Copyright Ordnance Survey Ireland/ Suirbhreacht Ordánais Éireann

NOTES:
DO NOT SCALE FROM
DRAWINGS. WORK TO
FIGURED DIMENSIONS
ONLY. ARCHITECT TO
BE NOTIFIED OF ALL
DISCREPANCIES.

REVISIONS		No.
DATE	DESCRIPTION	

10 CROSSBAR CIRCLE, MANNING ARCHITECTS

PROJECT TITLE: Coolagad, Greystones
DRAWING TITLE: Site Layout Plan - Overall

DATE: MAR '22
SCALE: 1:10000
DRAWING NO: 20005

DRAWN BY: PACN
CHECKED BY: PACN
DATE: MAR '22
SCALE: 1:10000
DRAWING NO: 20005