


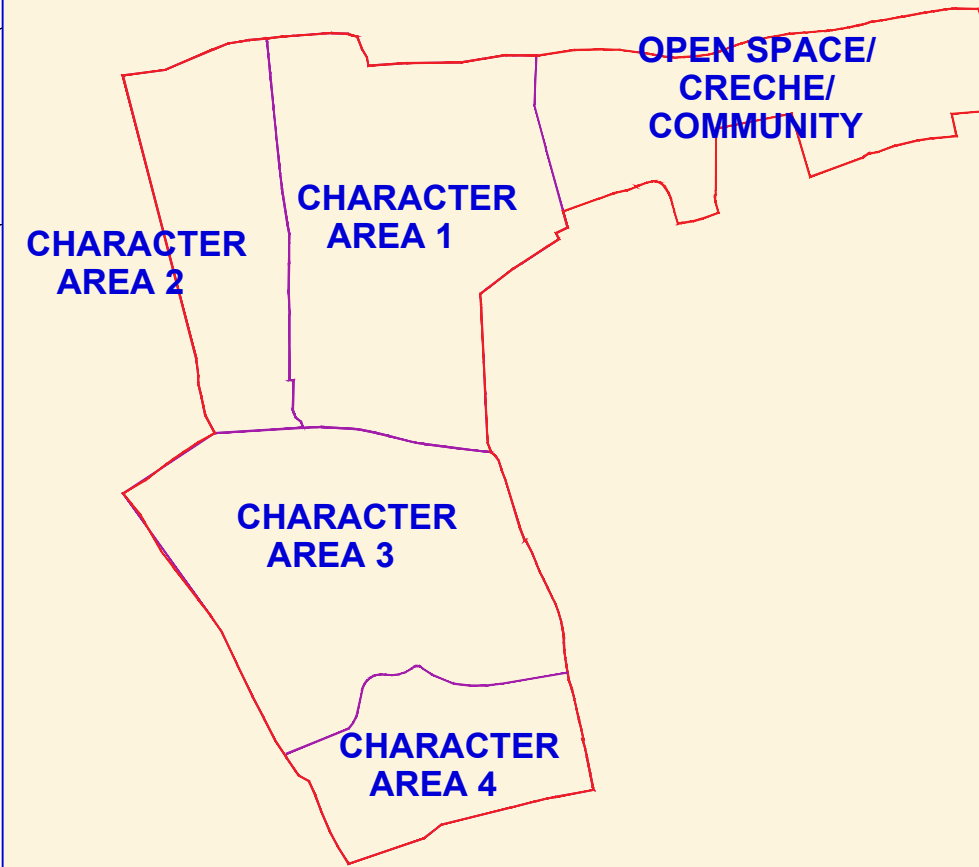

NOTES:
DO NOT SCALE FROM
DRAWINGS. WORK TO
FIGURED DIMENSIONS
ONLY. ARCHITECT TO
BE NOTIFIED OF ALL
DISCREPANCIES.

GENERAL NOTES



KEY TO DWELLING REFERENCES

DWELLING TYPE	A
STREET NUMBER	3118 DWELLING NUMBER

#m² AREA OF INDIVIDUAL PRIVATE REAR GARDENS TO HOUSES

EXTENT OF PLANNING APPLICATION
CHARACTER AREA OUTLINE

THIS DRAWING TO BE READ IN CONJUNCTION WITH-
ARCHITECT'S DRAWINGS
CONSULTANT ENGINEER'S DRAWINGS AND SPECIFICATIONS
LANDSCAPE ARCHITECT'S DRAWINGS AND SPECIFICATIONS

O.S.I. MAP REFS
1:1,000 | 3674-05
1:1,000 | 3674-11
1:2,500 | 3673-B

Reproduced under Licence No. CYAL50250518
Copyright Ordnance Survey Ireland/ Suirbhíreacht Orlándaí Éireann

REVISIONS		No.
DATE	DESCRIPTION	

MCOORM
MFCROSSAN O'ROURKE MANNING ARCHITECTS

PROJECT TITLE Coolagad, Greystones	DATE MAR '22	DRAWN BY PMCH
DRAWING TITLE Site Layout Plan-Sheet 02	SCALE 1:500@A0	REVISIONS -
1 Grounham Street, Dublin 8, D08 A8P7 Ireland Tel: 01-4987070 Fax: 01-4787171 E-Mail: info@mcorm.com	20005	PL05