



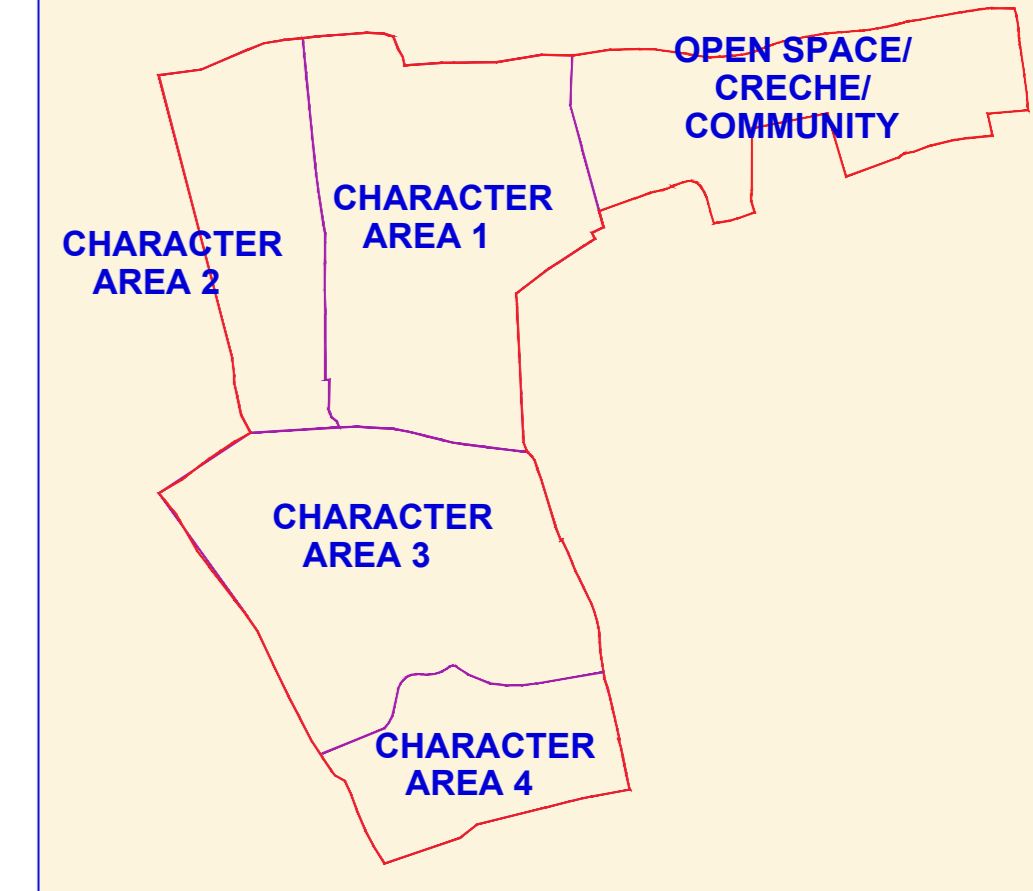

GENERAL NOTES

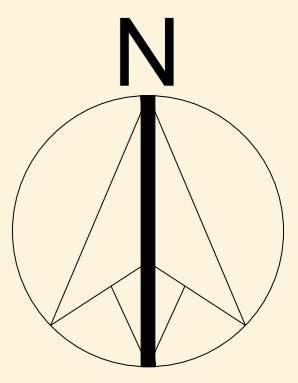

KEY TO DWELLING REFERENCES
 DWELLING TYPE: [Symbol] [Symbol]
 STREET NUMBER: 318 DWELLING NUMBER

##m² AREA OF INDIVIDUAL PRIVATE REAR GARDENS TO HOUSES

EXTENT OF PLANNING APPLICATION
 CHARACTER AREA OUTLINE

THIS DRAWING TO BE READ IN CONJUNCTION WITH:
 ARCHITECT'S DRAWINGS
 CONSULTANT ENGINEER'S DRAWINGS AND SPECIFICATIONS
 LANDSCAPE ARCHITECT'S DRAWINGS AND SPECIFICATIONS

O.S.I. MAP REFS:
 1:1,000 | 3674-06
 1:1,000 | 3674-11
 1:2,500 | 3673-B
 Reproduced under Licence No. CYAL50250518
 Copyright Ordnance Survey Ireland/ Suirbhéacht Ordnálaí Éireann

NOTES:

DO NOT SCALE FROM DRAWINGS WORK TO FIGURED DIMENSIONS ONLY ARCHITECT TO BE NOTIFIED OF ALL DISCREPANCIES.

| NO. | DATE | DESCRIPTION |
|-----|------|-------------|
| | | |
| | | |
| | | |

M Corm
 CROSSAN ORourke MANNING ARCHITECTS

PROJECT TITLE: Coolagad, Greystones
DATE: MAR 22
DESIGNED BY: [Name]
SCALE: 1:500@A4
REVISIONS: -
DRAWING NO: 2005 PL07