




SECTION C-C (PART 1) - CHARACTER AREA 3 Scale 1:200

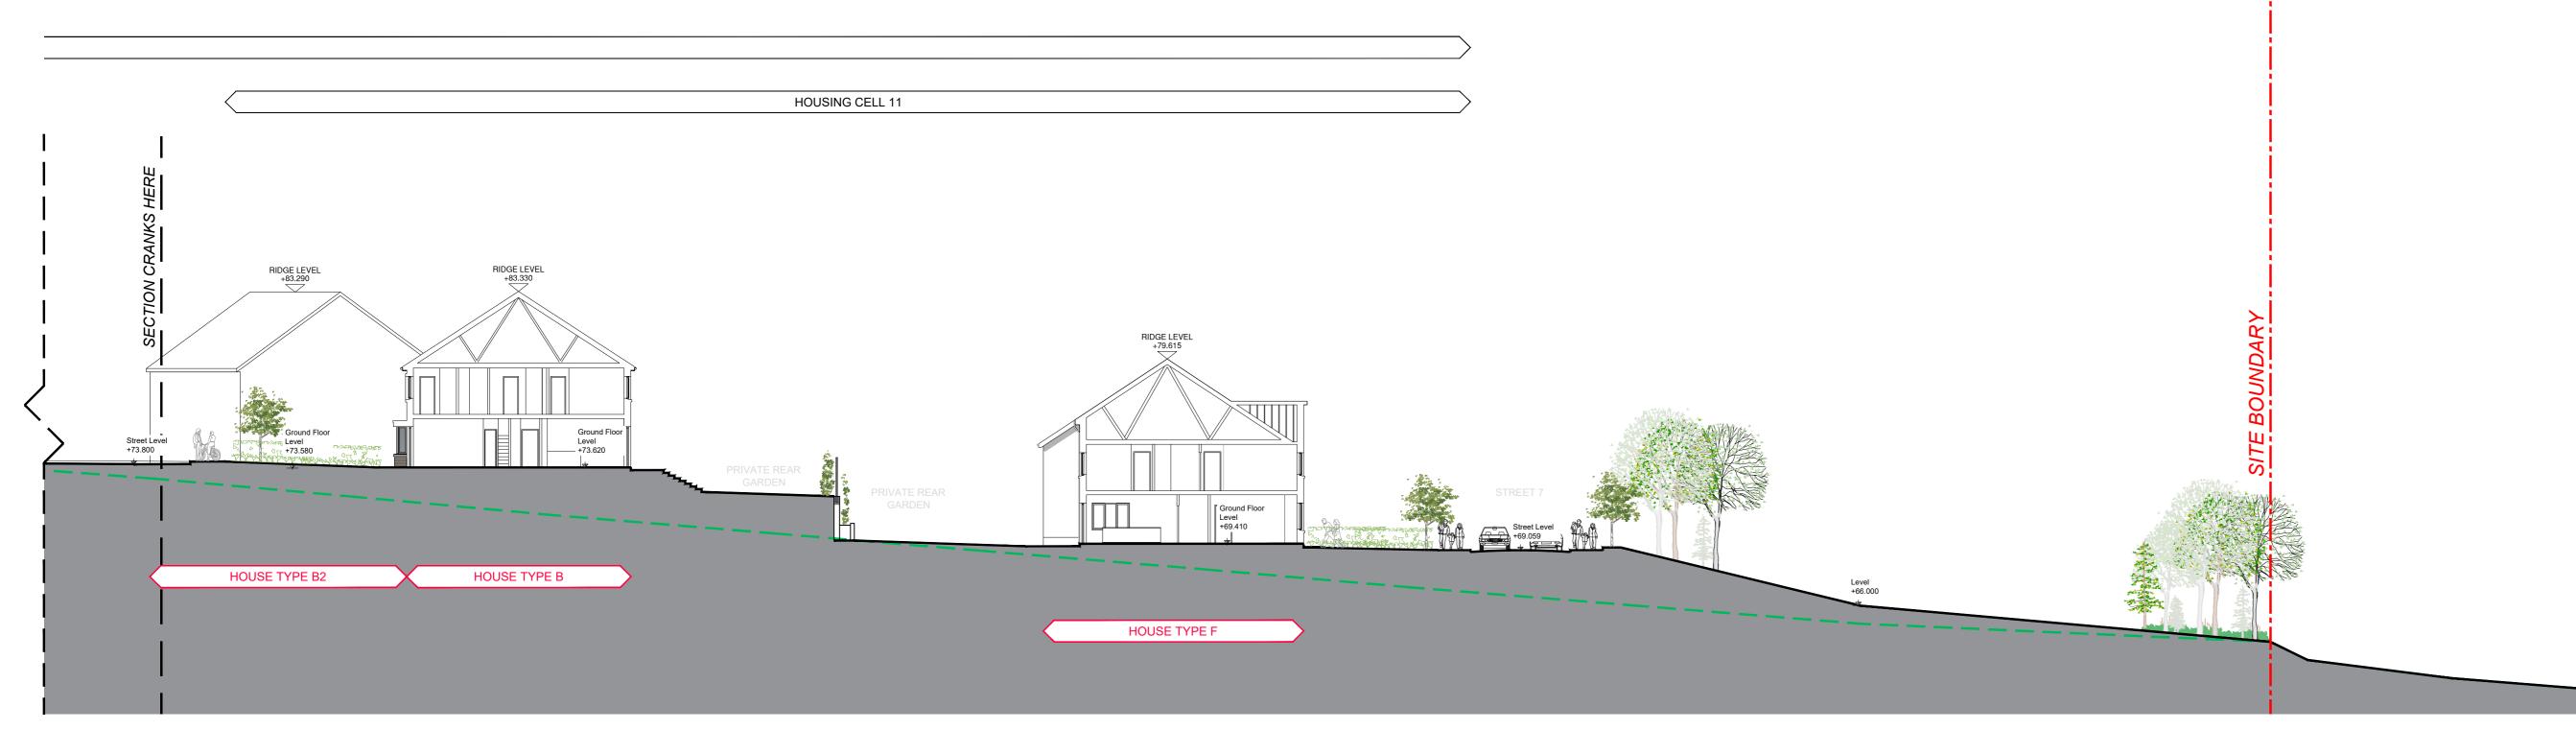

SECTION C-C (PART 2) - CHARACTER AREA 3 Scale 1:200

DO NOT SCALE FROM DRAWINGS. WORK TO FIGURED DIMENSIONS ONLY. ARCHITECT TO BE NOTIFIED OF ALL DISCREPANCIES.

SHD STAGE 3

DATE DESCRIPTION No.

MCORM

McCrossan o rourke manning architects

PROJECT TITLE:

Coolagad, Greystones

DRAWING TITLE:

Contextual Site Section C-C

1 Grantham Street, Dublin 8, D08 A49Y,Ireland.
Tel: 01-4788700 Fax: 01-4788711 E-Mail: arch@mcorm.com