




GENERAL NOTES

THIS DRAWING TO BE READ IN CONJUNCTION WITH ARCHITECT'S DRAWINGS, AND CONSULTANT ENGINEER'S DRAWINGS AND SPECIFICATIONS.

LEGEND


- EXISTING GROUND LINE
- PROPOSED GROUND LINE
- GROUND SECTION

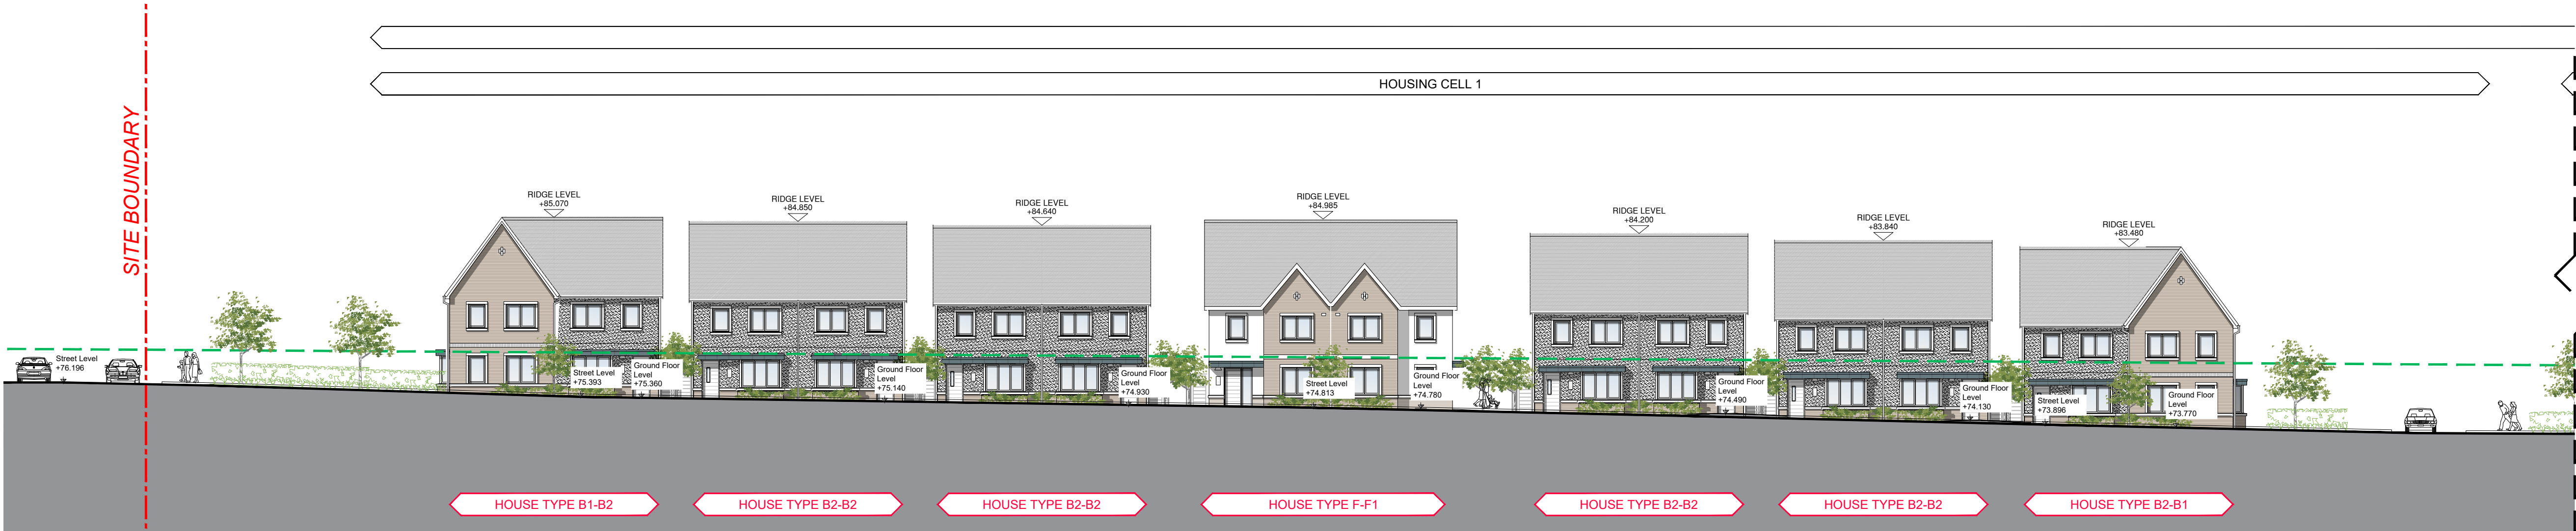

SECTION G-G (PART 1) - CHARACTER AREA 1
Scale 1:200



SECTION G-G (PART 2) - CHARACTER AREA 1
Scale 1:200

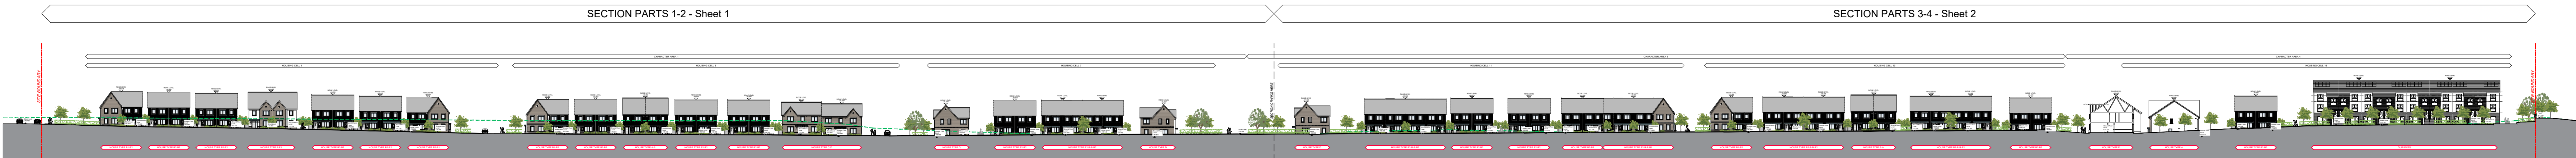

OVERALL SECTION G-G
Scale 1:750

NOTES:

DO NOT SCALE FROM DRAWINGS. WORK TO FIGURED DIMENSIONS ONLY. ARCHITECT TO BE NOTIFIED OF ALL DISCREPANCIES.

SHD STAGE 3

REVISIONS		No.
DATE	DESCRIPTION	



PROJECT TITLE	DATE	DRAWN BY
Coolagad, Greystones	MAR '22	LOMD-DG
DRAWING TITLE	SCALE	REVISION
Contextual Site Section G-G	1:200/1:750	-
Part 1	20005	PL506
1 Grafton Street, Dublin 1, D04 A8P7 Ireland Tel: 01-4798700 Fax: 01-4798711 E-Mail: info@mcm.com		