
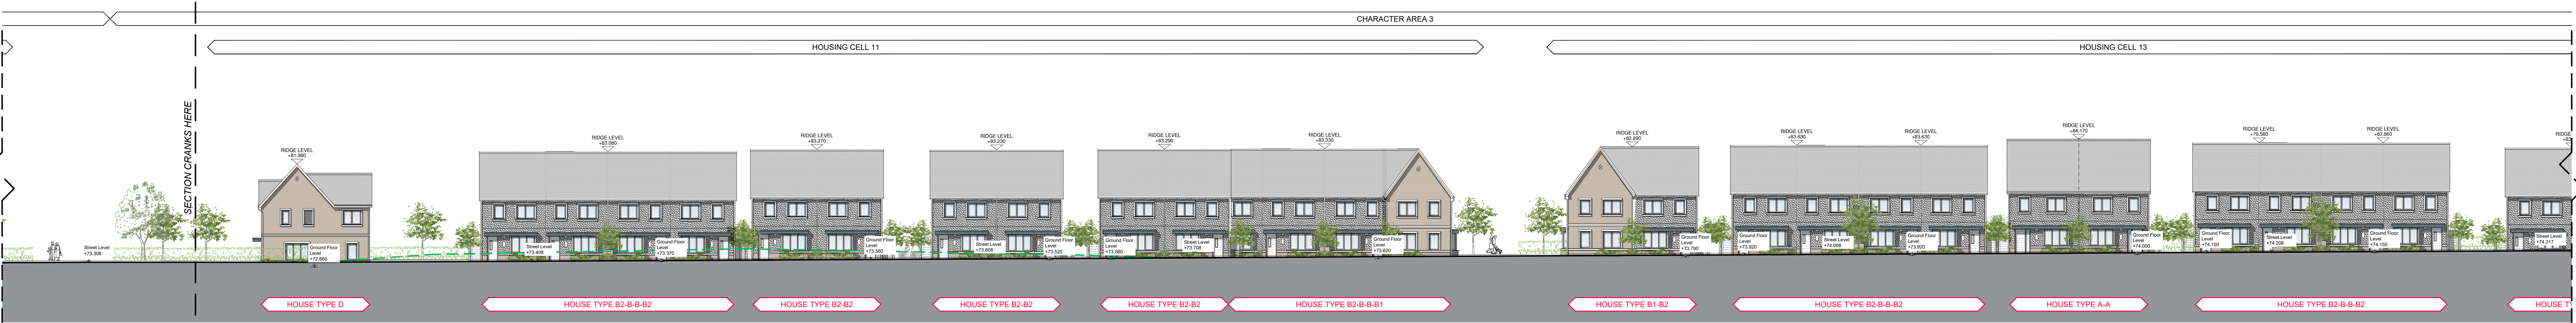


GENERAL NOTES


THIS DRAWING TO BE READ IN CONJUNCTION WITH ARCHITECT'S DRAWINGS, AND CONSULTANT ENGINEER'S DRAWINGS AND SPECIFICATIONS.

LEGEND


- EXISTING GROUND LINE
- PROPOSED GROUND LINE
- GROUND SECTION

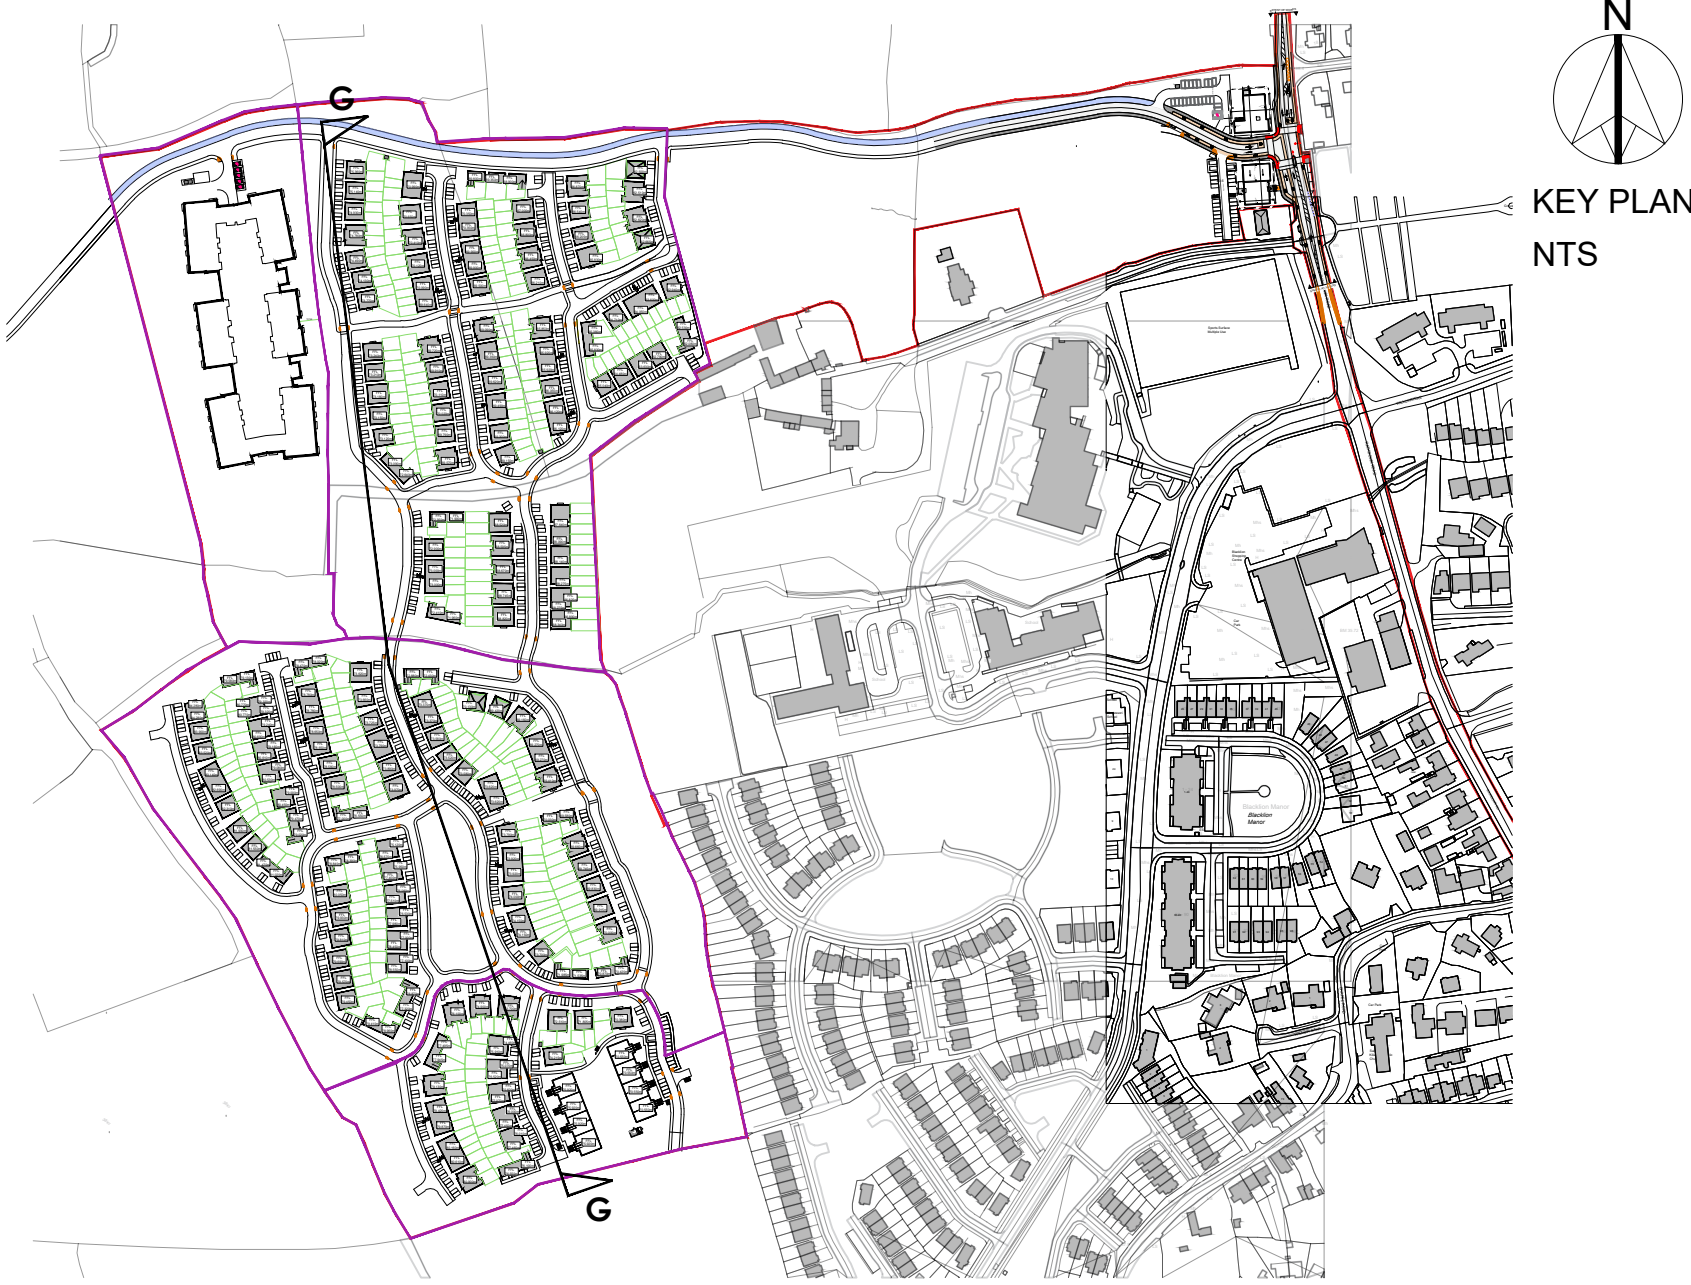

SECTION G-G (PART 3) - CHARACTER AREA 3
Scale 1:200

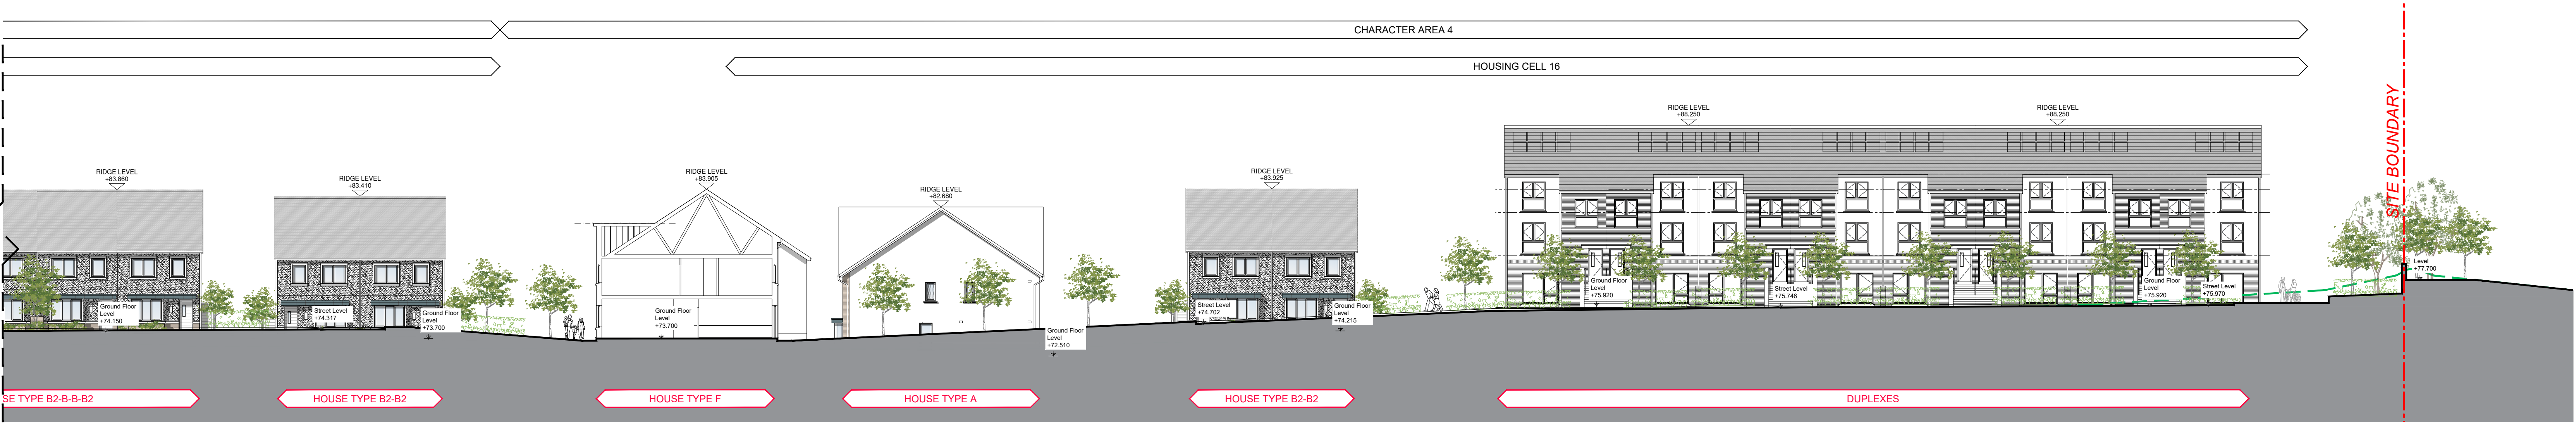

SECTION G-G (PART 4) - CHARACTER AREA 3-4
Scale 1:200

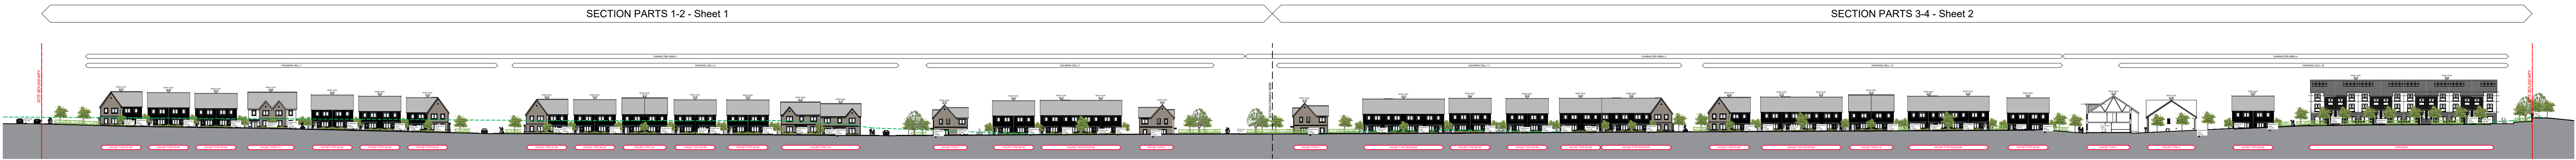

OVERALL SECTION G-G
Scale 1:750

NOTES:

DO NOT SCALE FROM DRAWINGS. WORK TO FIGURED DIMENSIONS ONLY. ARCHITECT TO BE NOTIFIED OF ALL DISCREPANCIES.

SHD STAGE 3

REVISIONS		No.
DATE	DESCRIPTION	



PROJECT TITLE: Coolagad, Greystones	DATE: MAR '22	DRAWN BY: LOMD-DG
DRAWING TITLE: Contextual Site Section G-G	SCALE: 1:200/1:750	REVISION: -
Part 2	2005	DRAWING NO: PL507