

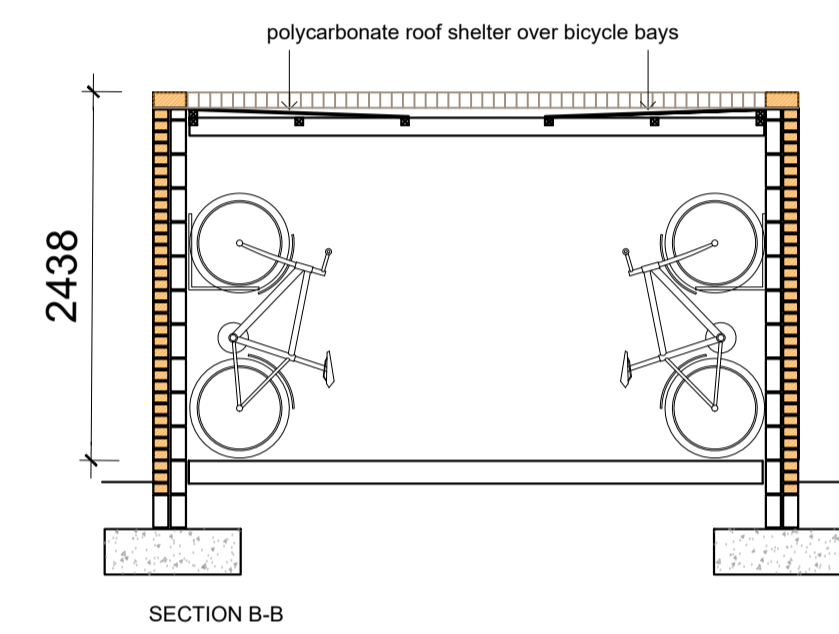
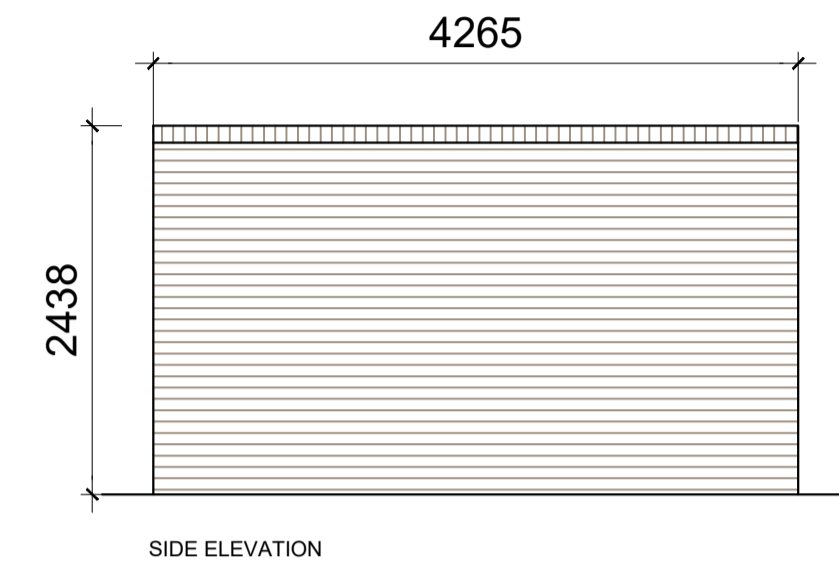
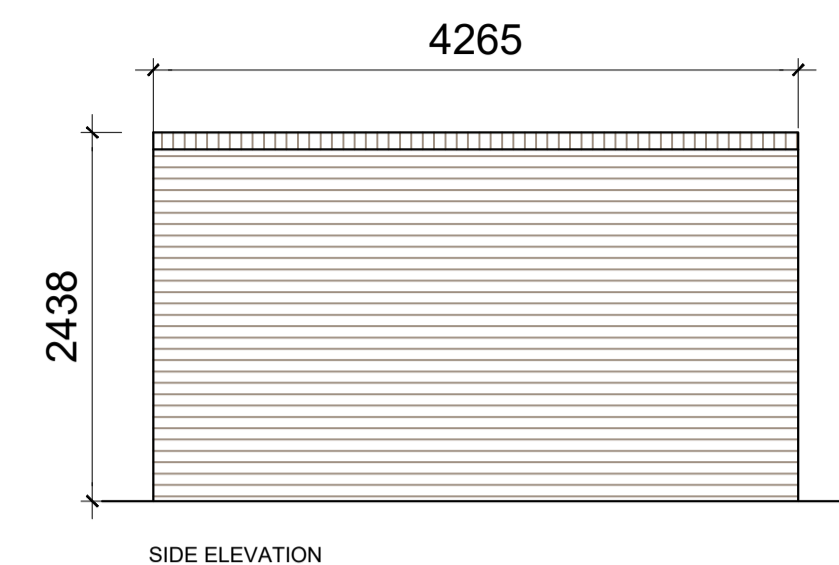
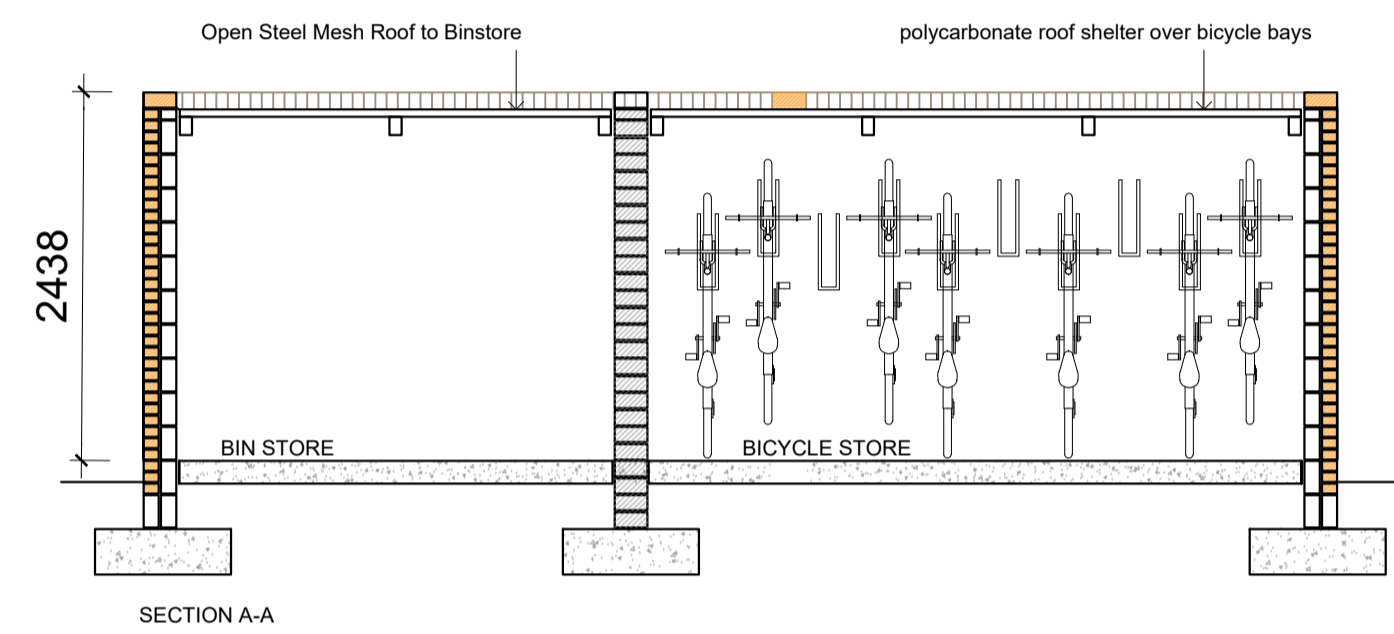
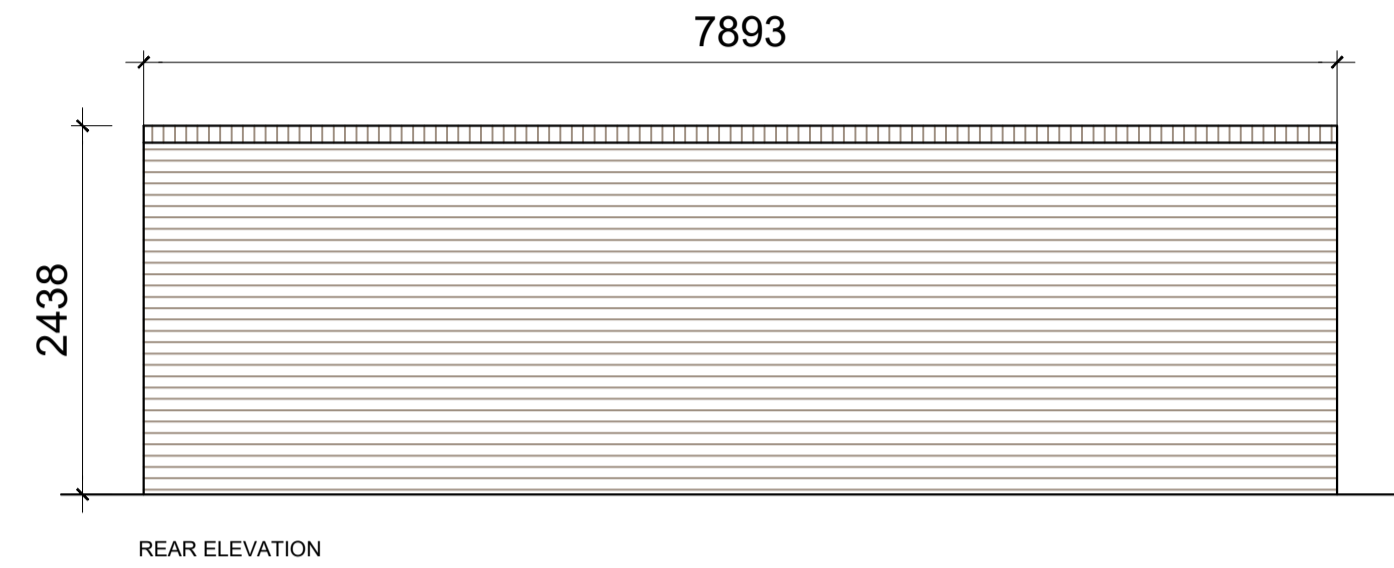
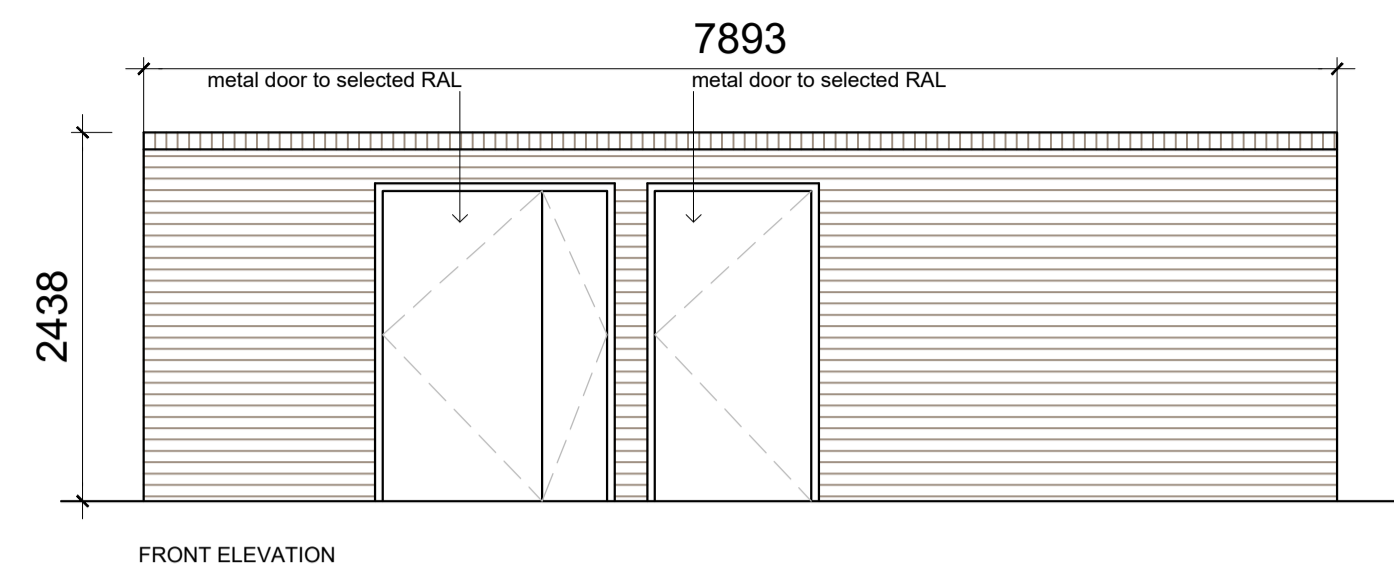
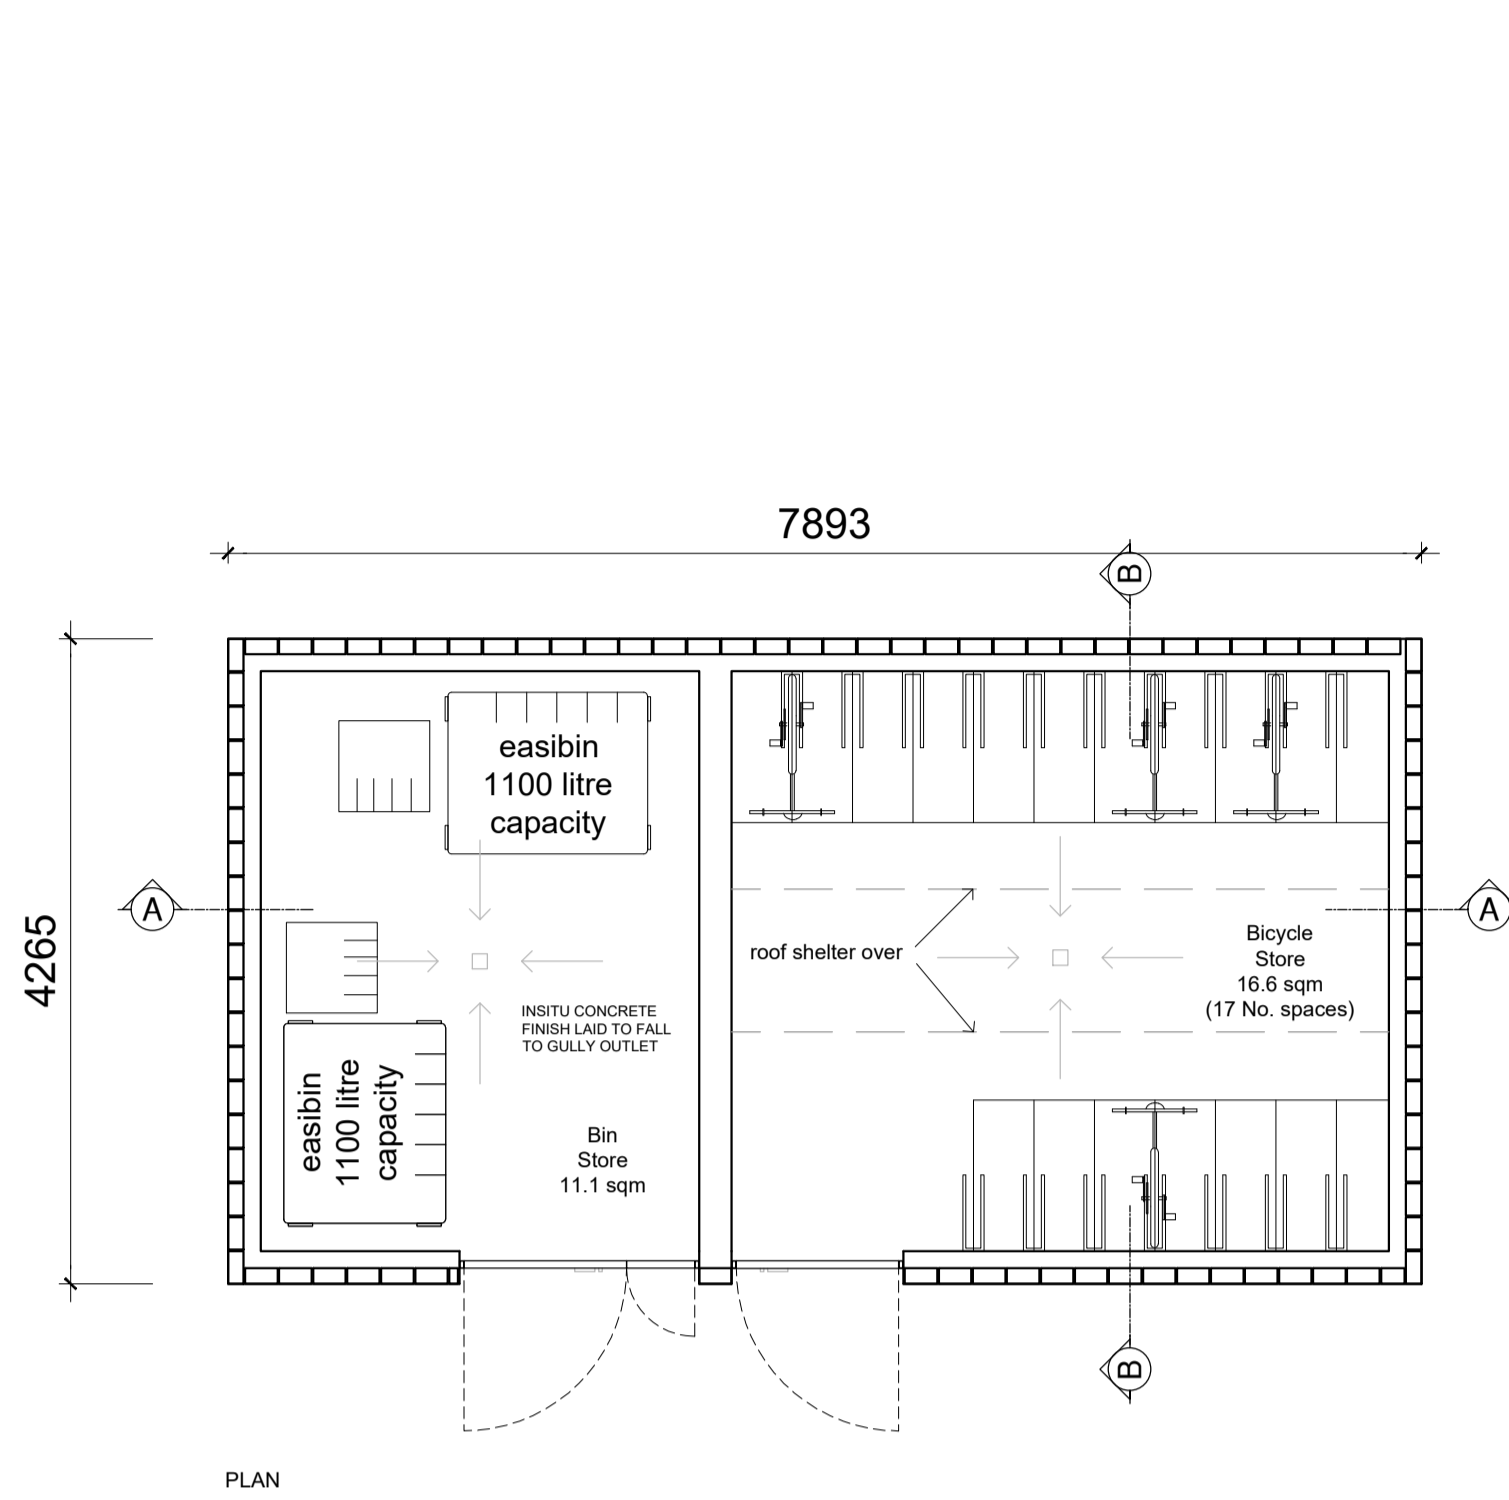
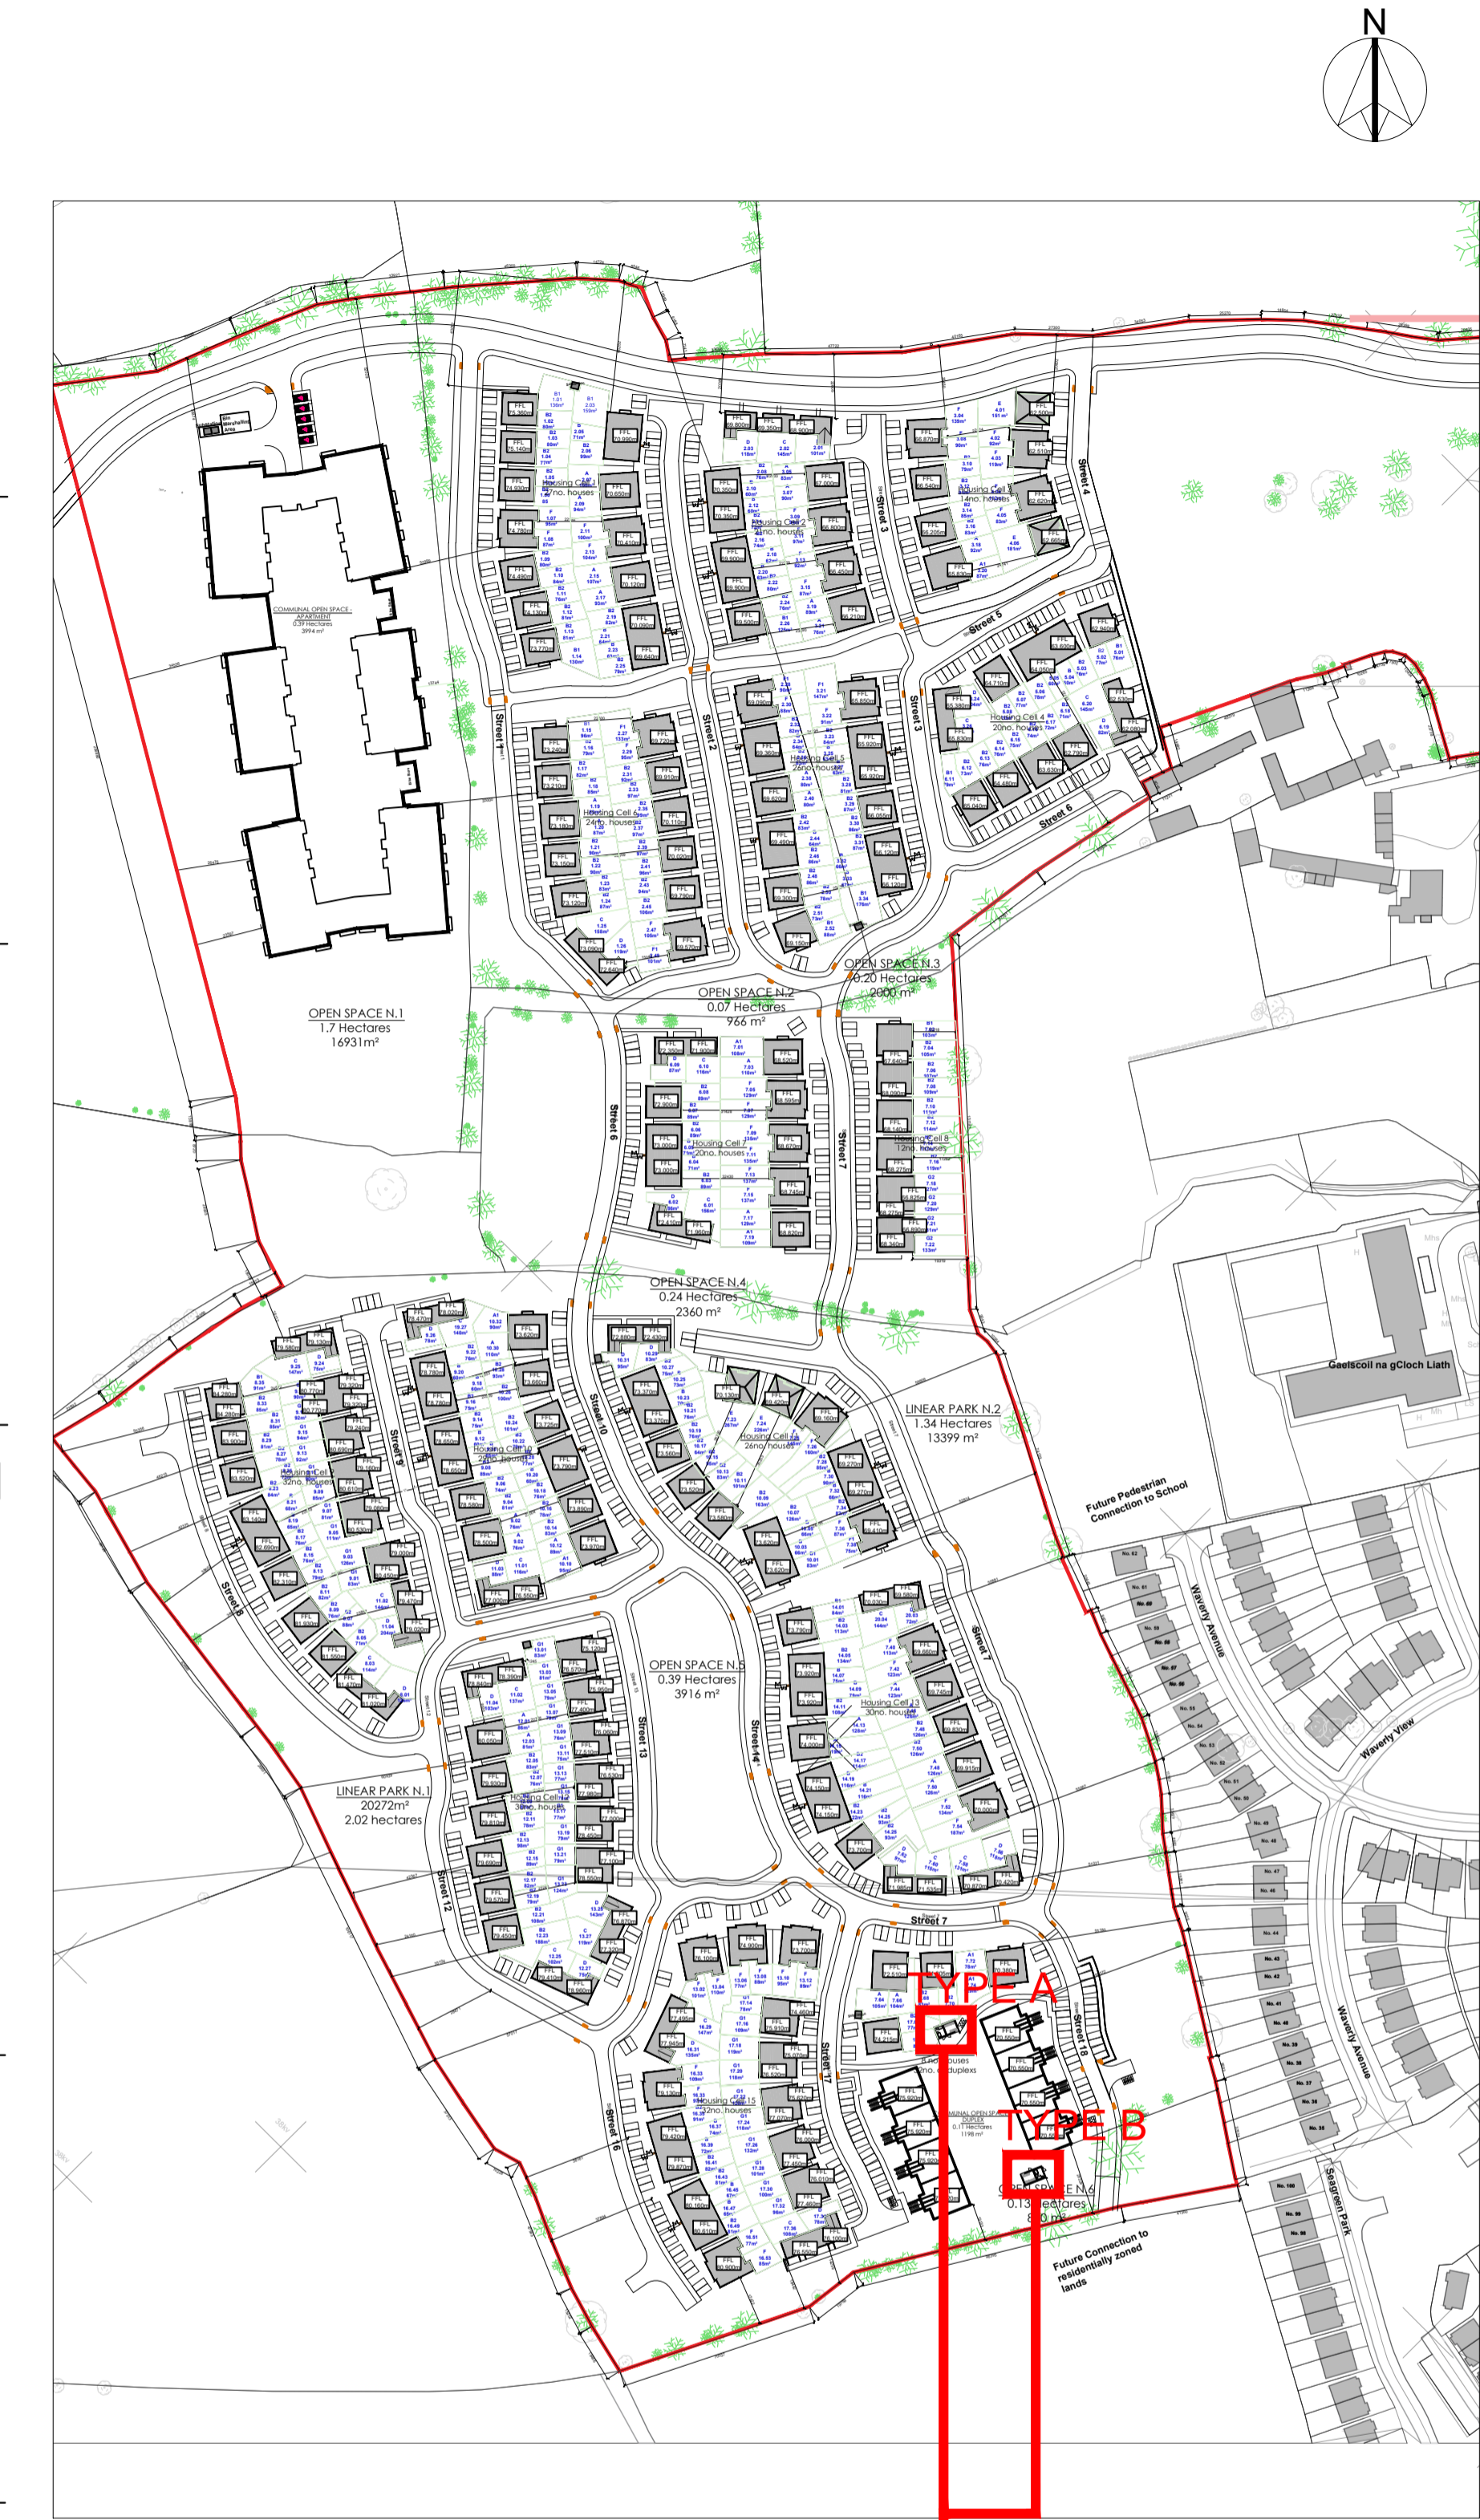
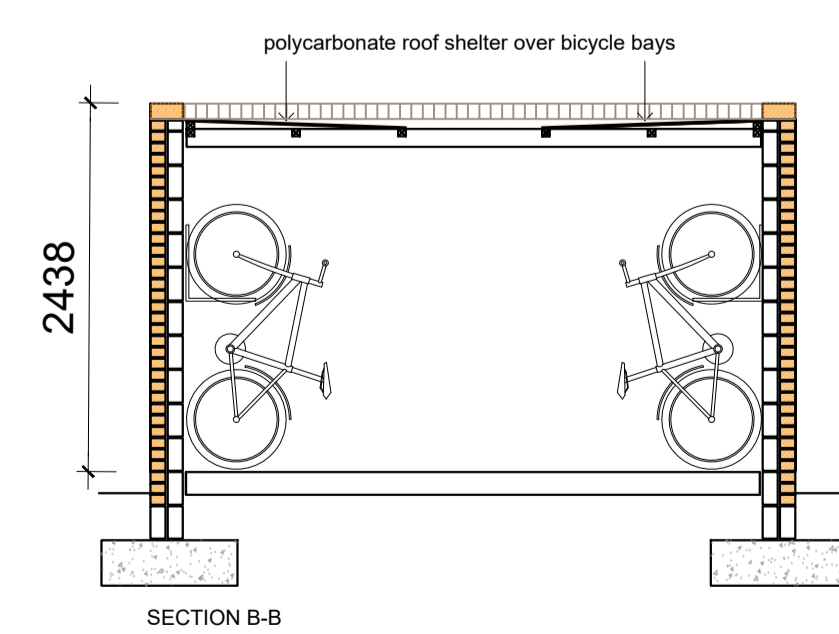
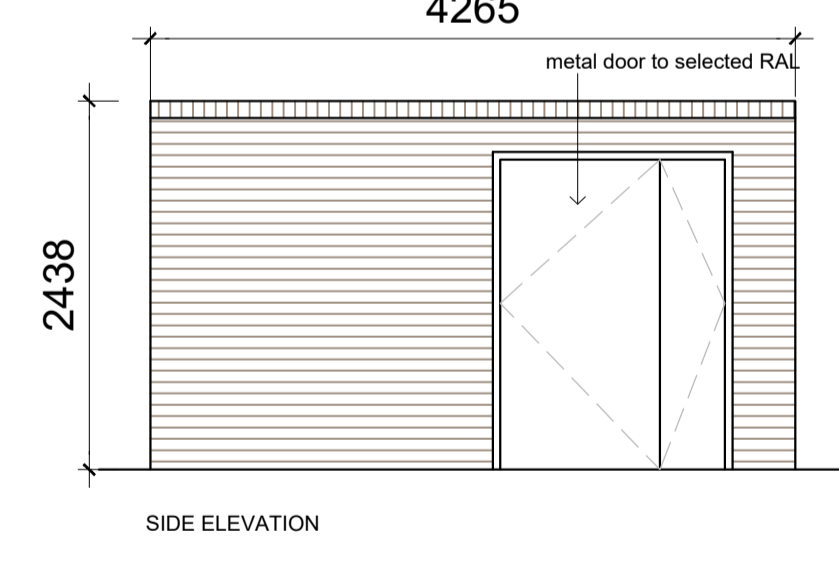
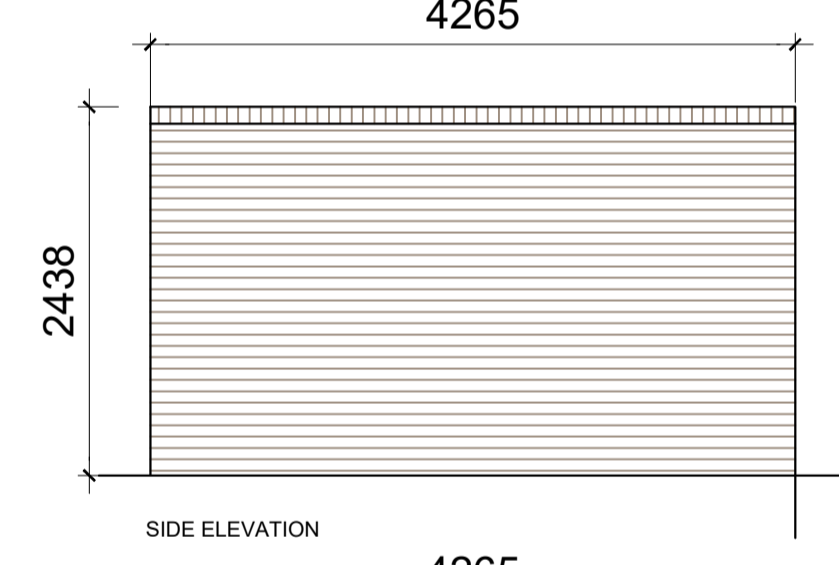
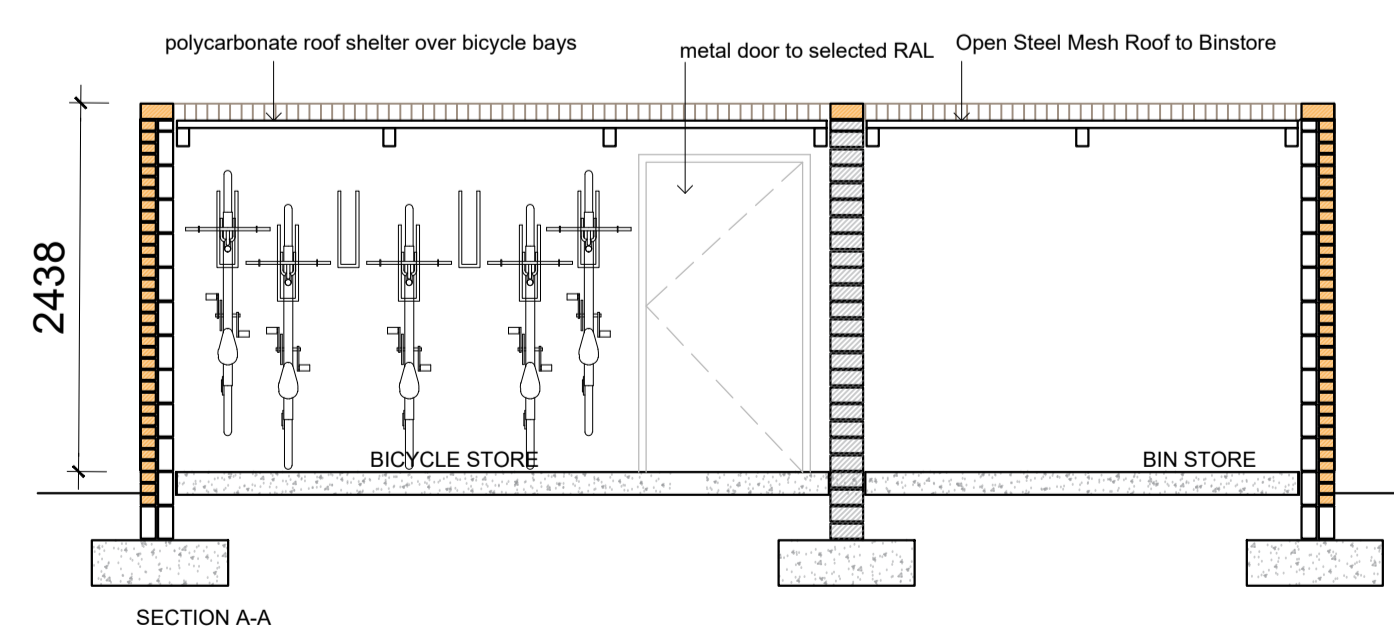


**BIN STORE & BICYCLE STORE TYPE A**

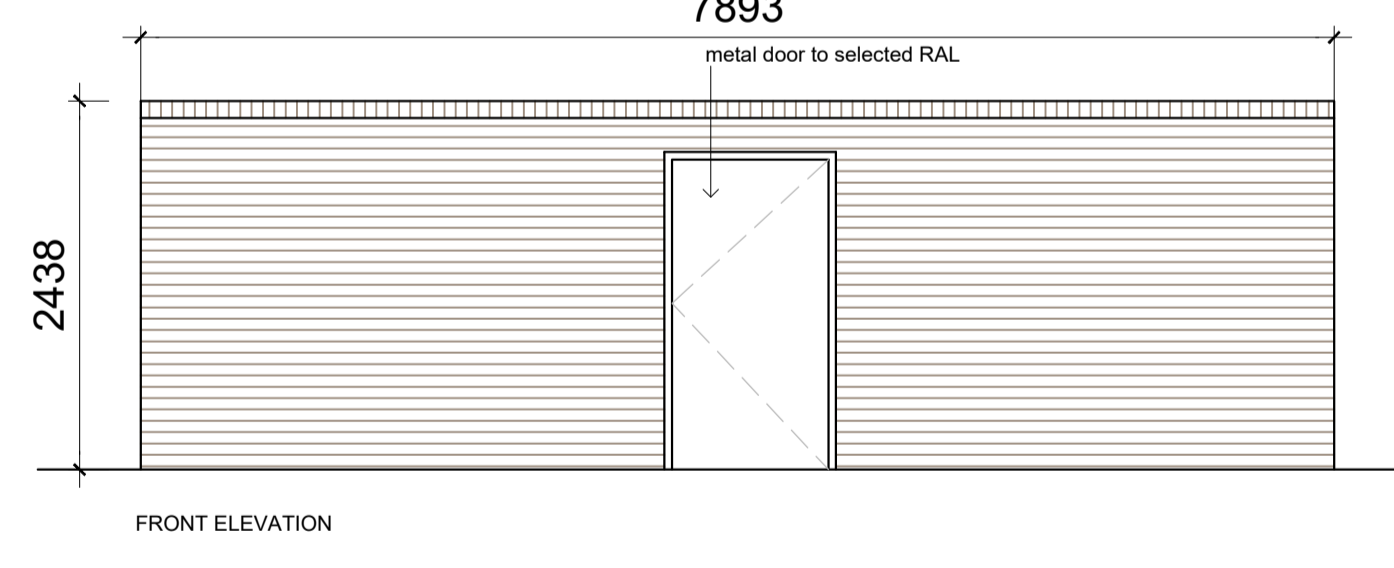

**BIN STORE & BICYCLE STORE TYPE B**

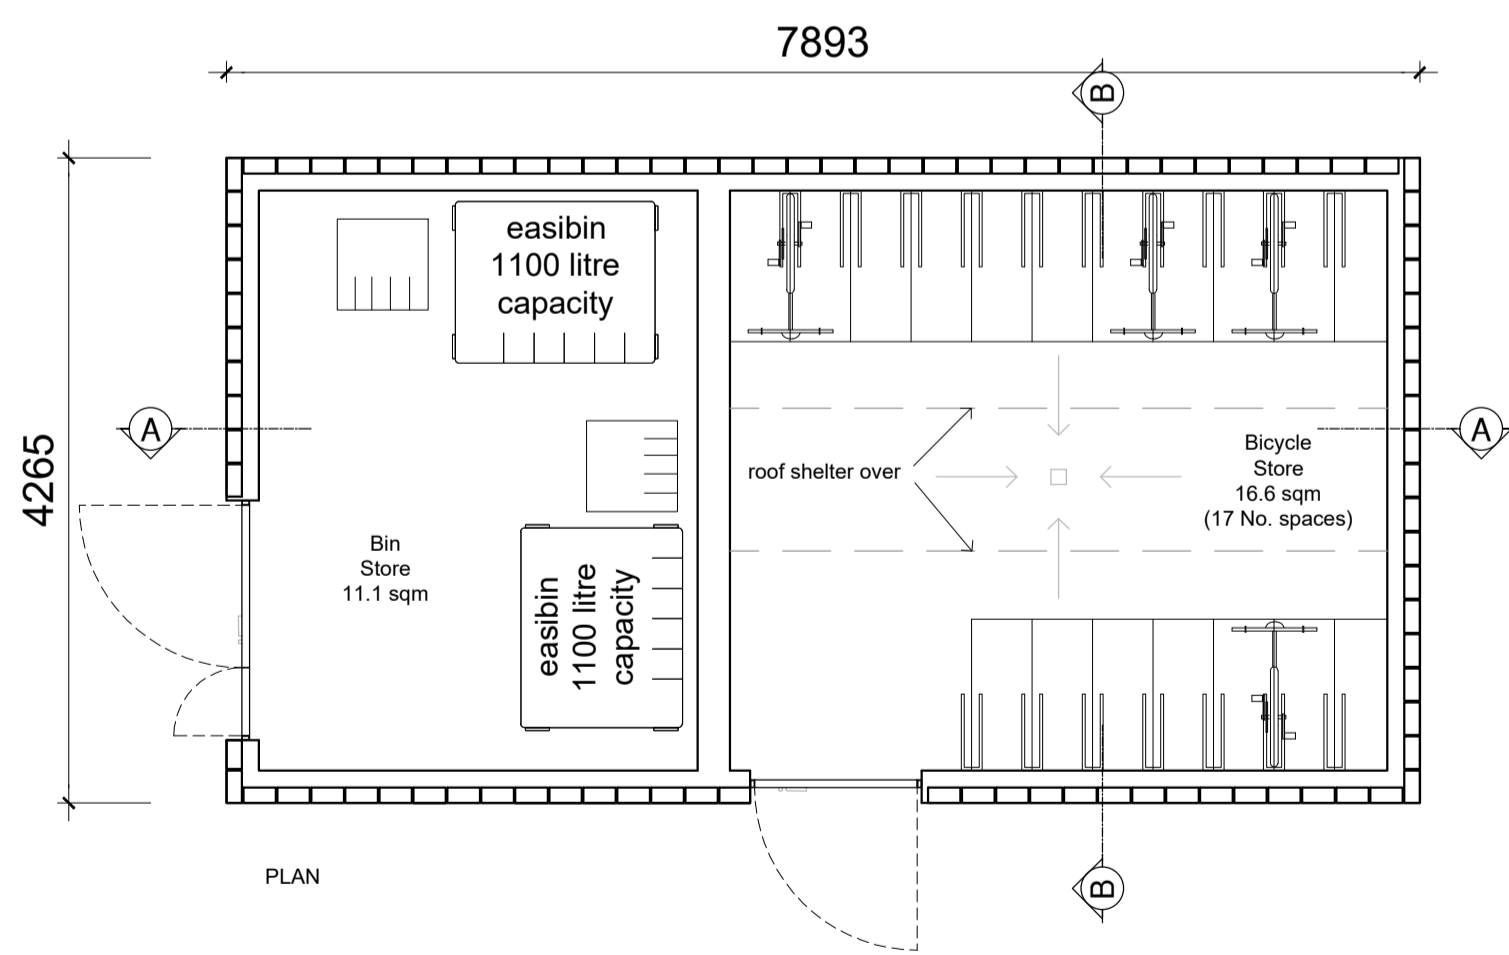

KEY PLAN - NTS

**DUPLEX BLOCK  
BIN AND BICYCLE STORE  
LOCATIONS**

**NOTES:**

DO NOT SCALE FROM DRAWINGS. WORK TO FIGURED DIMENSIONS ONLY. ARCHITECT TO BE NOTIFIED OF ALL DISCREPANCIES.

**SHD STAGE 3**

REVISIONS		
DATE	DESCRIPTION	No.

	PROJECT TITLE:	DATE:	DRAWN BY:
	Coolagad, Greystones	MAR 22	MS
	DRAWING TITLE:	SCALE:	REVISION:
	Typical Bin & Bike Store Plans, Elevations & Sections	1:50@A1	*
JOB NO:		DRAWING NO:	
20005		PL600	