


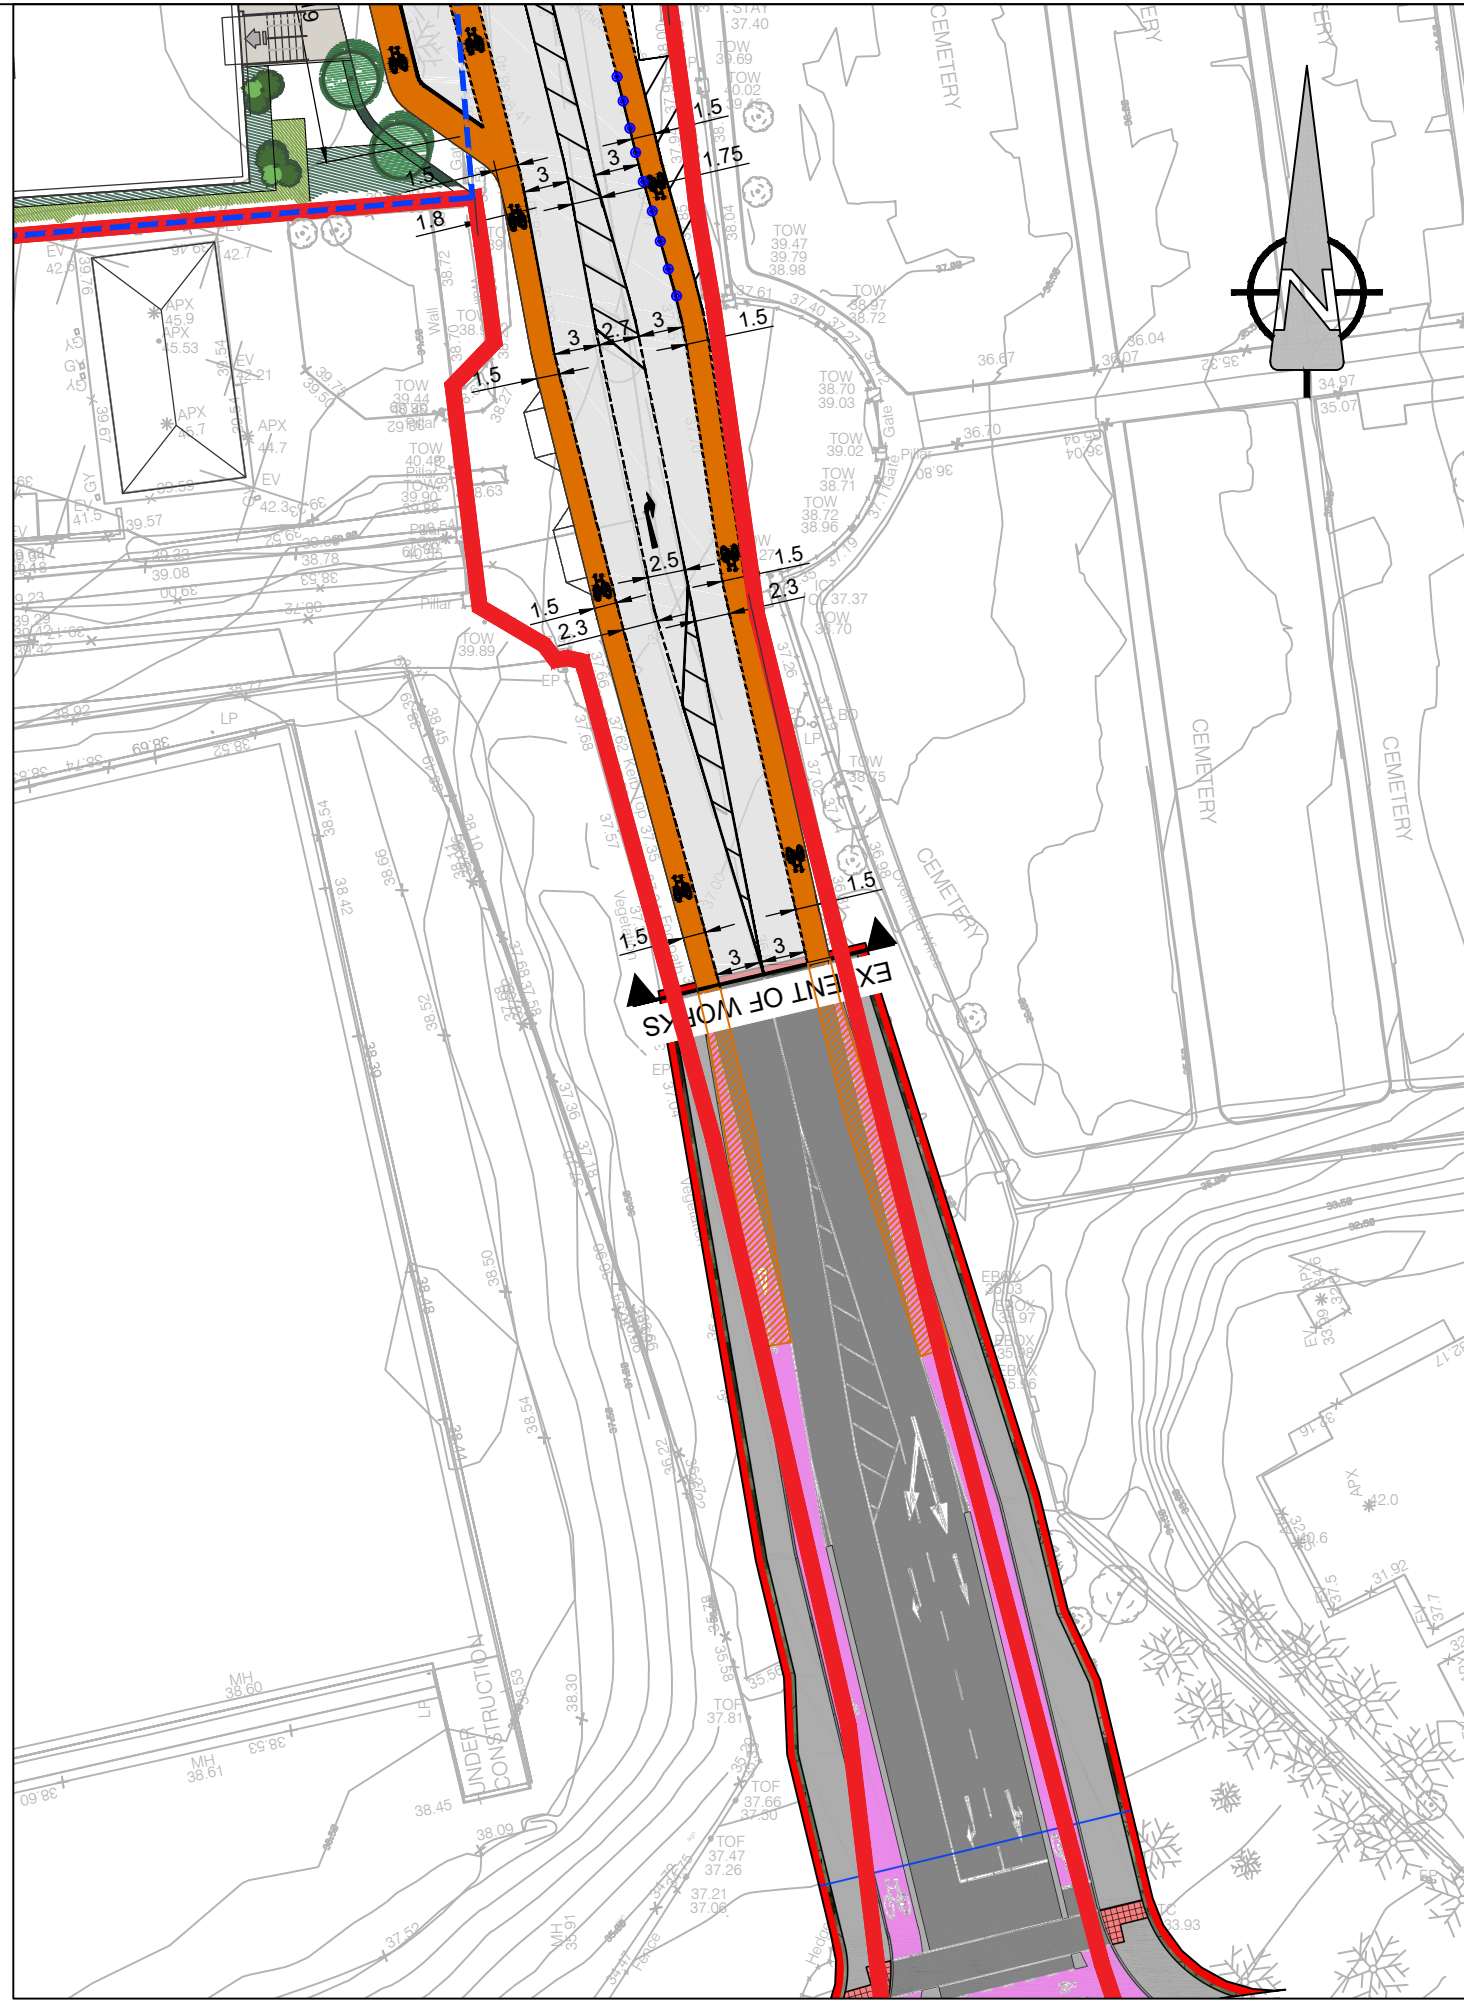

B CONNECTION TO THE FUTURE JUNCTION
Scale: 1:500

LEGEND:

	PROPOSED ROAD SURFACE
	PROPOSED HOMEZONE / SHARED SURFACE
	PROPOSED SHARED SURFACE
	FUTURE SHARED SURFACE TO BE TRANSFERRED TO WCC
	PROPOSED ON ROAD CYCLE TRACK
	FUTURE ON ROAD CYCLE TRACK
	PROPOSED RAISED TABLE
	PROPOSED LANDSCAPE AREA
	RED LINE BOUNDARY
	LAND OWNERSHIP LINE
	PROTECTION BOLLARDS

AECOM

PROJECT
PROPOSED RESIDENTIAL DEVELOPMENT AT COOLAGAD, GREYSTONES, CO. WICKLOW

CLIENT
CAIRN HOMES PROPERTIES LIMITED

CONSULTANT
AECOM
4th Floor Adelphi Plaza,
George's Street Upper,
Dun Laoghaire,
Co Dublin
Tel: +353 (0)1 696 6220
www.aecom.com

- NOTES**
- THIS DRAWING IS TO BE READ IN CONJUNCTION WITH ALL OTHER RELEVANT ARCHITECTURAL AND ENGINEERING DRAWINGS. ANY DISCREPANCIES, ERRORS OR OMISSIONS TO BE BROUGHT TO THE ATTENTION OF THE DESIGNER.
 - ALL DIMENSIONS TO BE CHECKED BY THE CONTRACTOR ON SITE PRIOR TO COMMENCEMENT OF WORKS.
 - AECOM LIMITED TO BE INFORMED BY THE CONTRACTOR OF ANY DISCREPANCIES PRIOR TO THE COMMENCEMENT OF WORKS ON SITE.
 - DIMENSIONS OF ALL BOUNDARIES AND ADJOINING ROADS TO BE CHECKED ON SITE PRIOR TO COMMENCEMENT OF WORKS.
 - FOR DETAILED LANDSCAPING LAYOUT AND SPECIFICATIONS PLEASE REFER TO ARCHITECT LANDSCAPING DRAWINGS.

AECOM PLANNING

KEY

ISSUE/REVISION

0	11.03.2022	ISSUED FOR PLANNING
I/R	DATE	DESCRIPTION

PROJECT NUMBER
60578132

SHEET TITLE
PROPOSED GENERAL ARRANGEMENT
SHEET 3 OF 5

SHEET NUMBER
COO-ACM-00-00-DR-CE-00-0004

A PROPOSED GENERAL ARRANGEMENT - SHEET 3 OF 5
0004
Scale: 1:500