


A PROPOSED VISIBILITY SPLAY AT MAIN ROAD - SHEET 1 OF 3

0101


Scale: 1:500

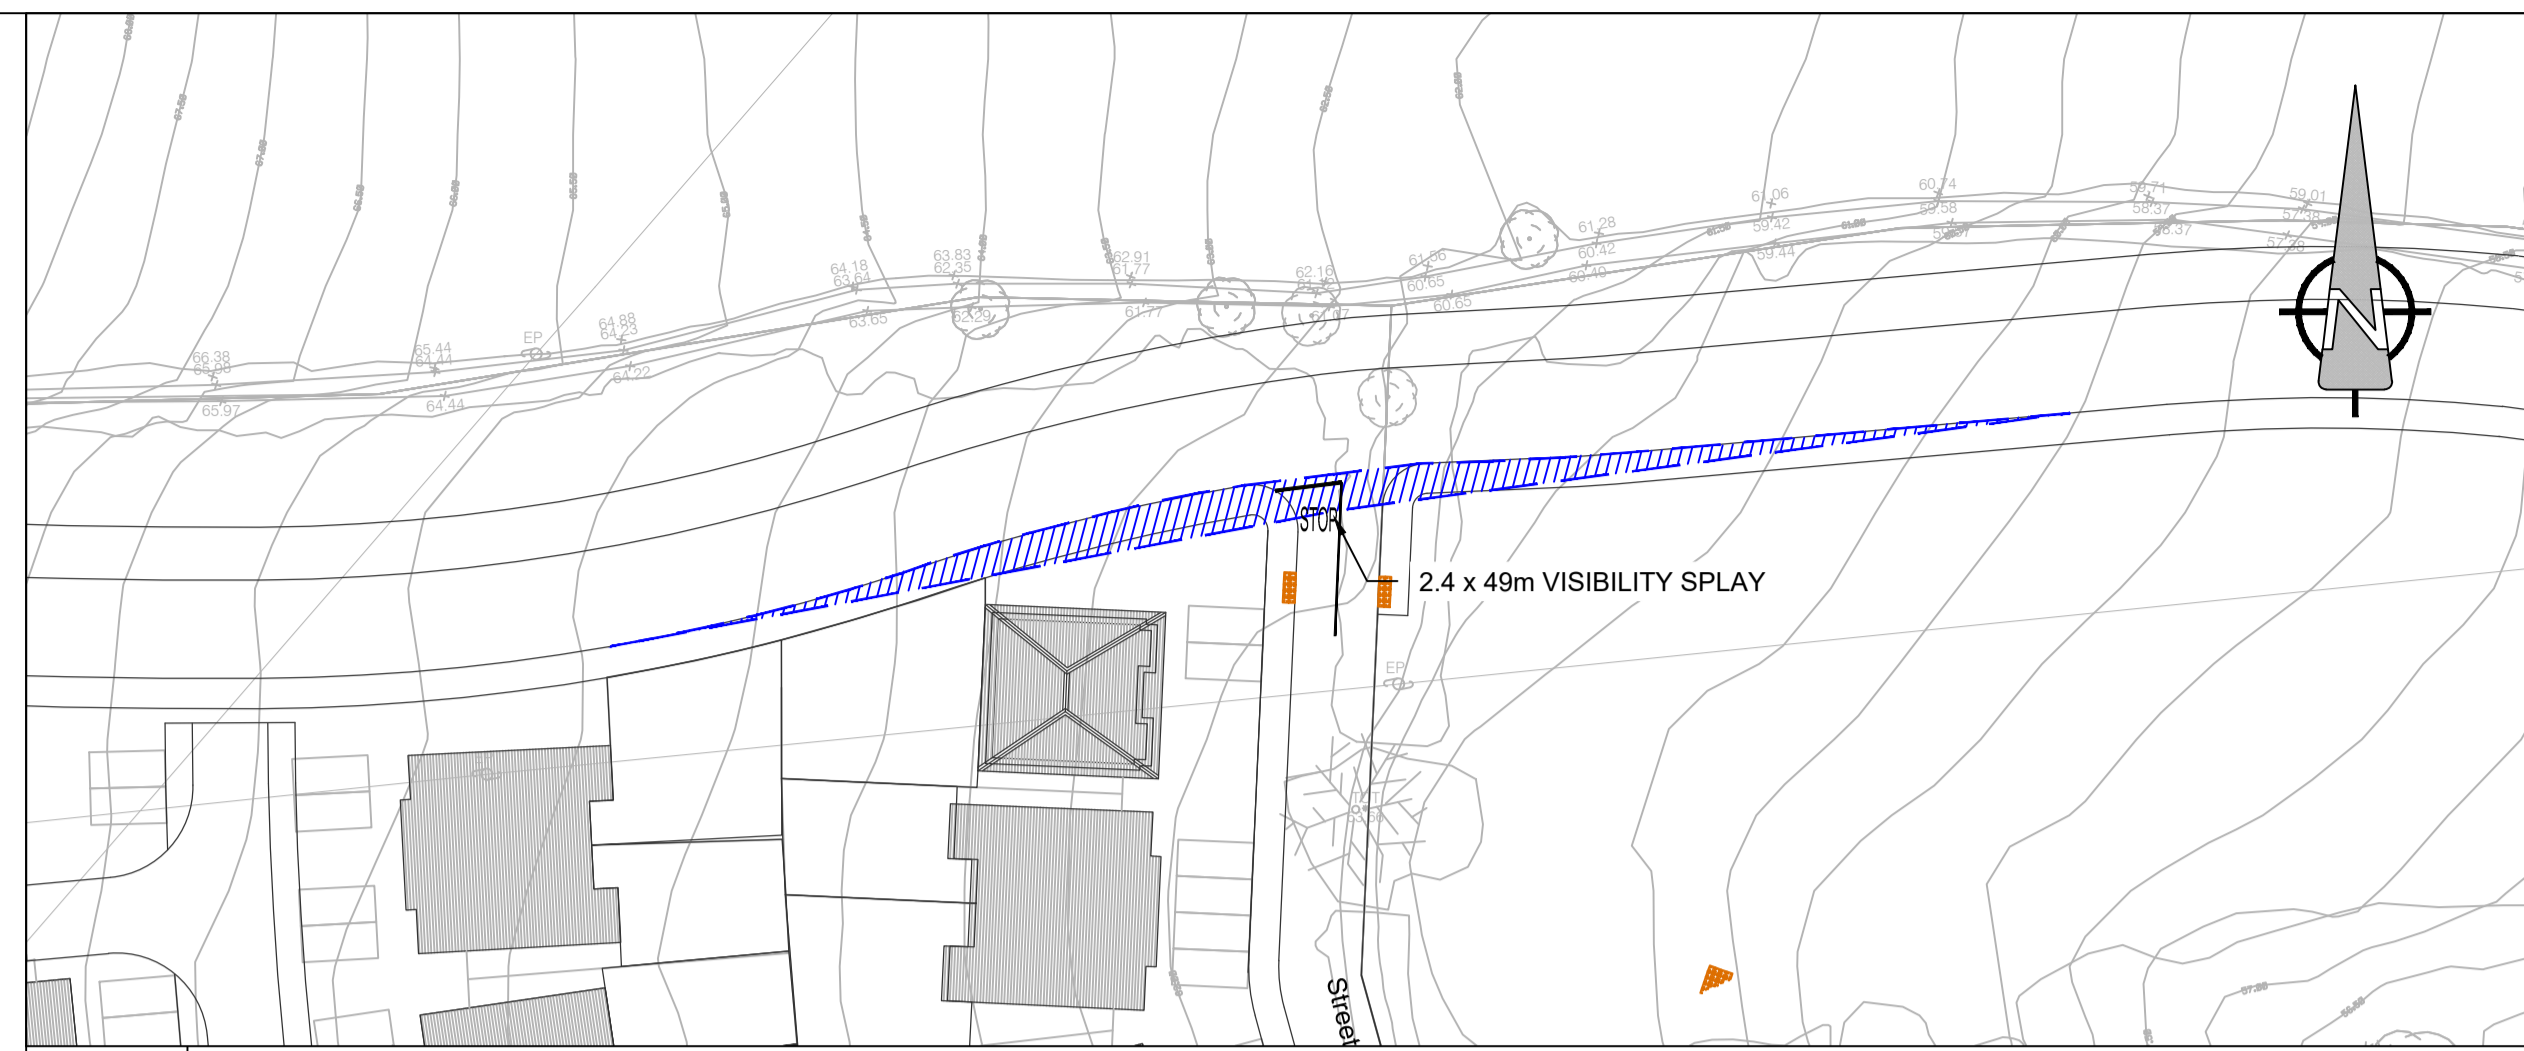

B PROPOSED VISIBILITY SPLAY AT MAIN ROAD - SHEET 1 OF 3

0101


Scale: 1:500

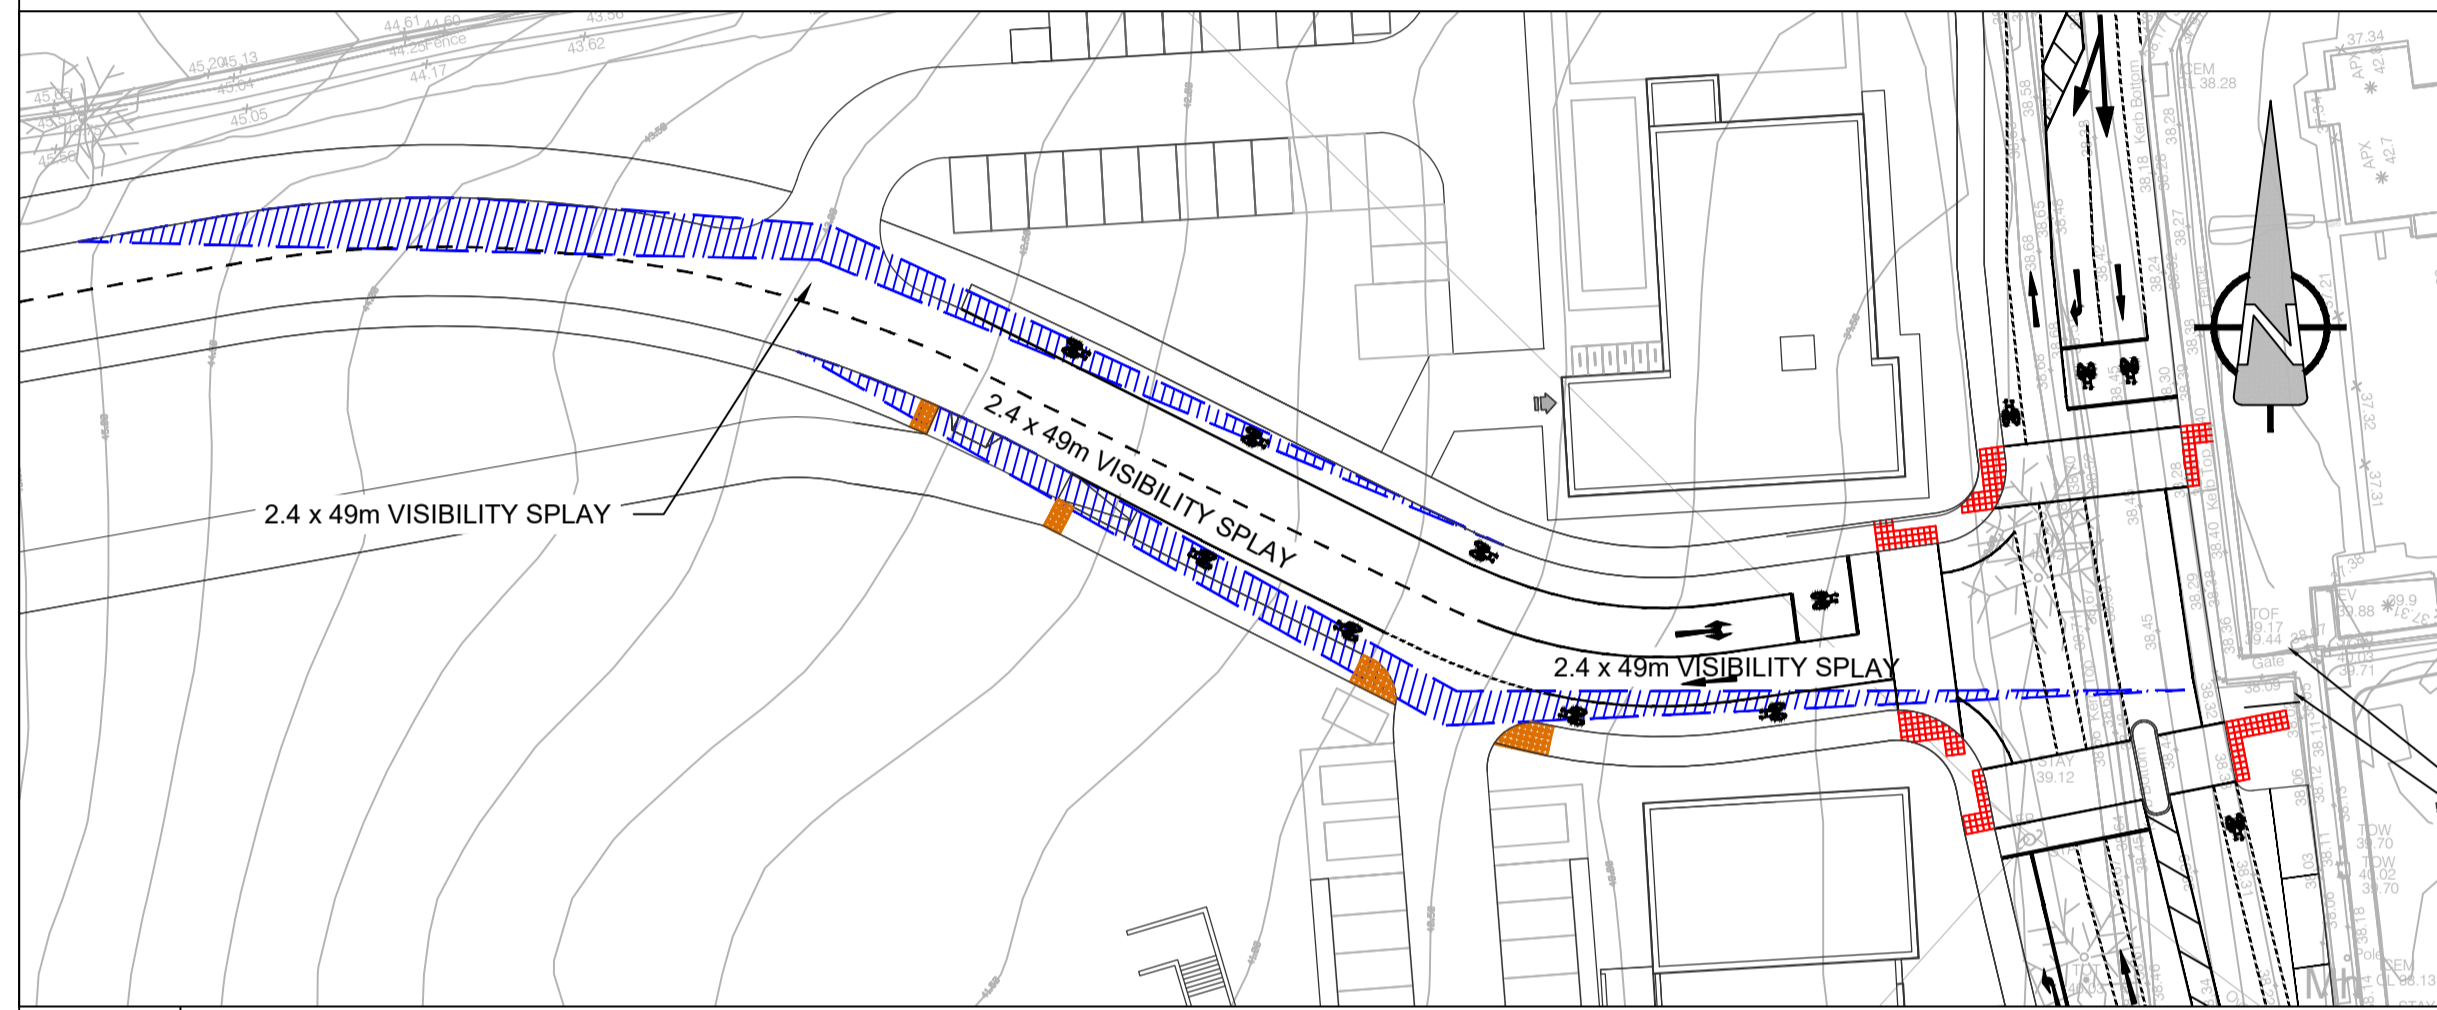

C PROPOSED VISIBILITY SPLAY AT MAIN ROAD - SHEET 1 OF 3

0101


Scale: 1:500

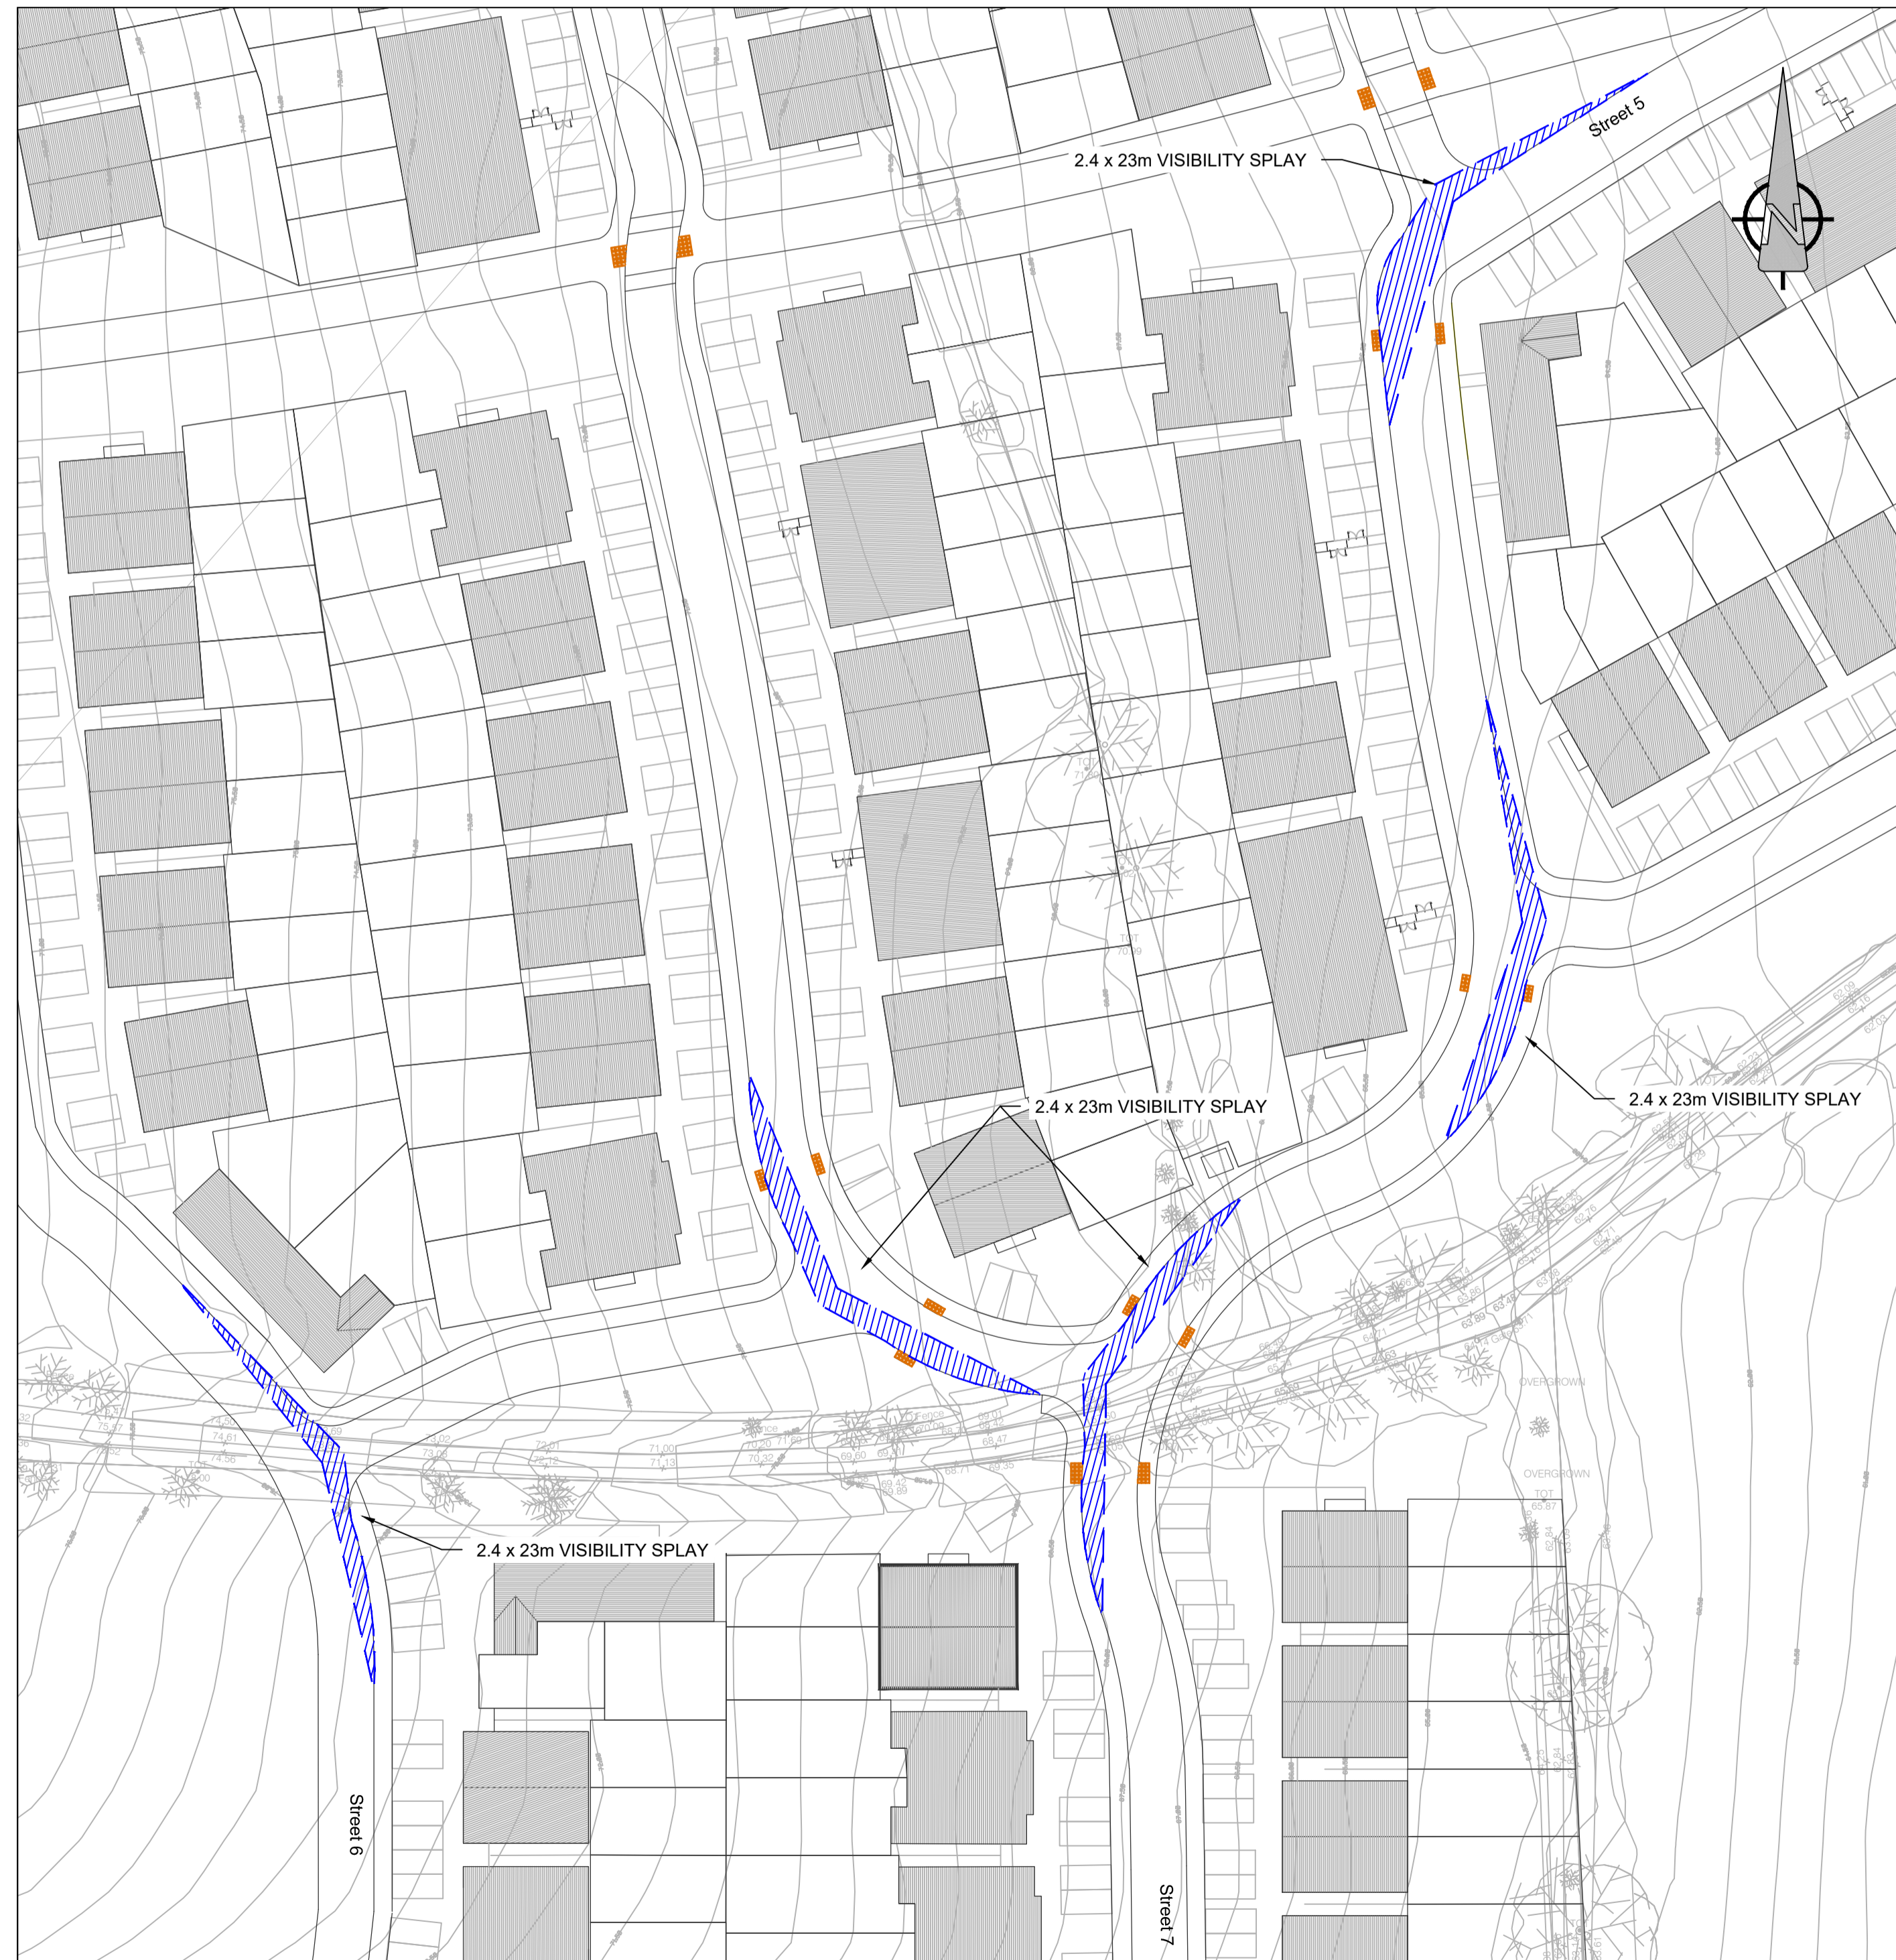

E PROPOSED VISIBILITY SPLAY AT INTERNAL ROADS - SHEET 1 OF 3

0101

Scale: 1:500

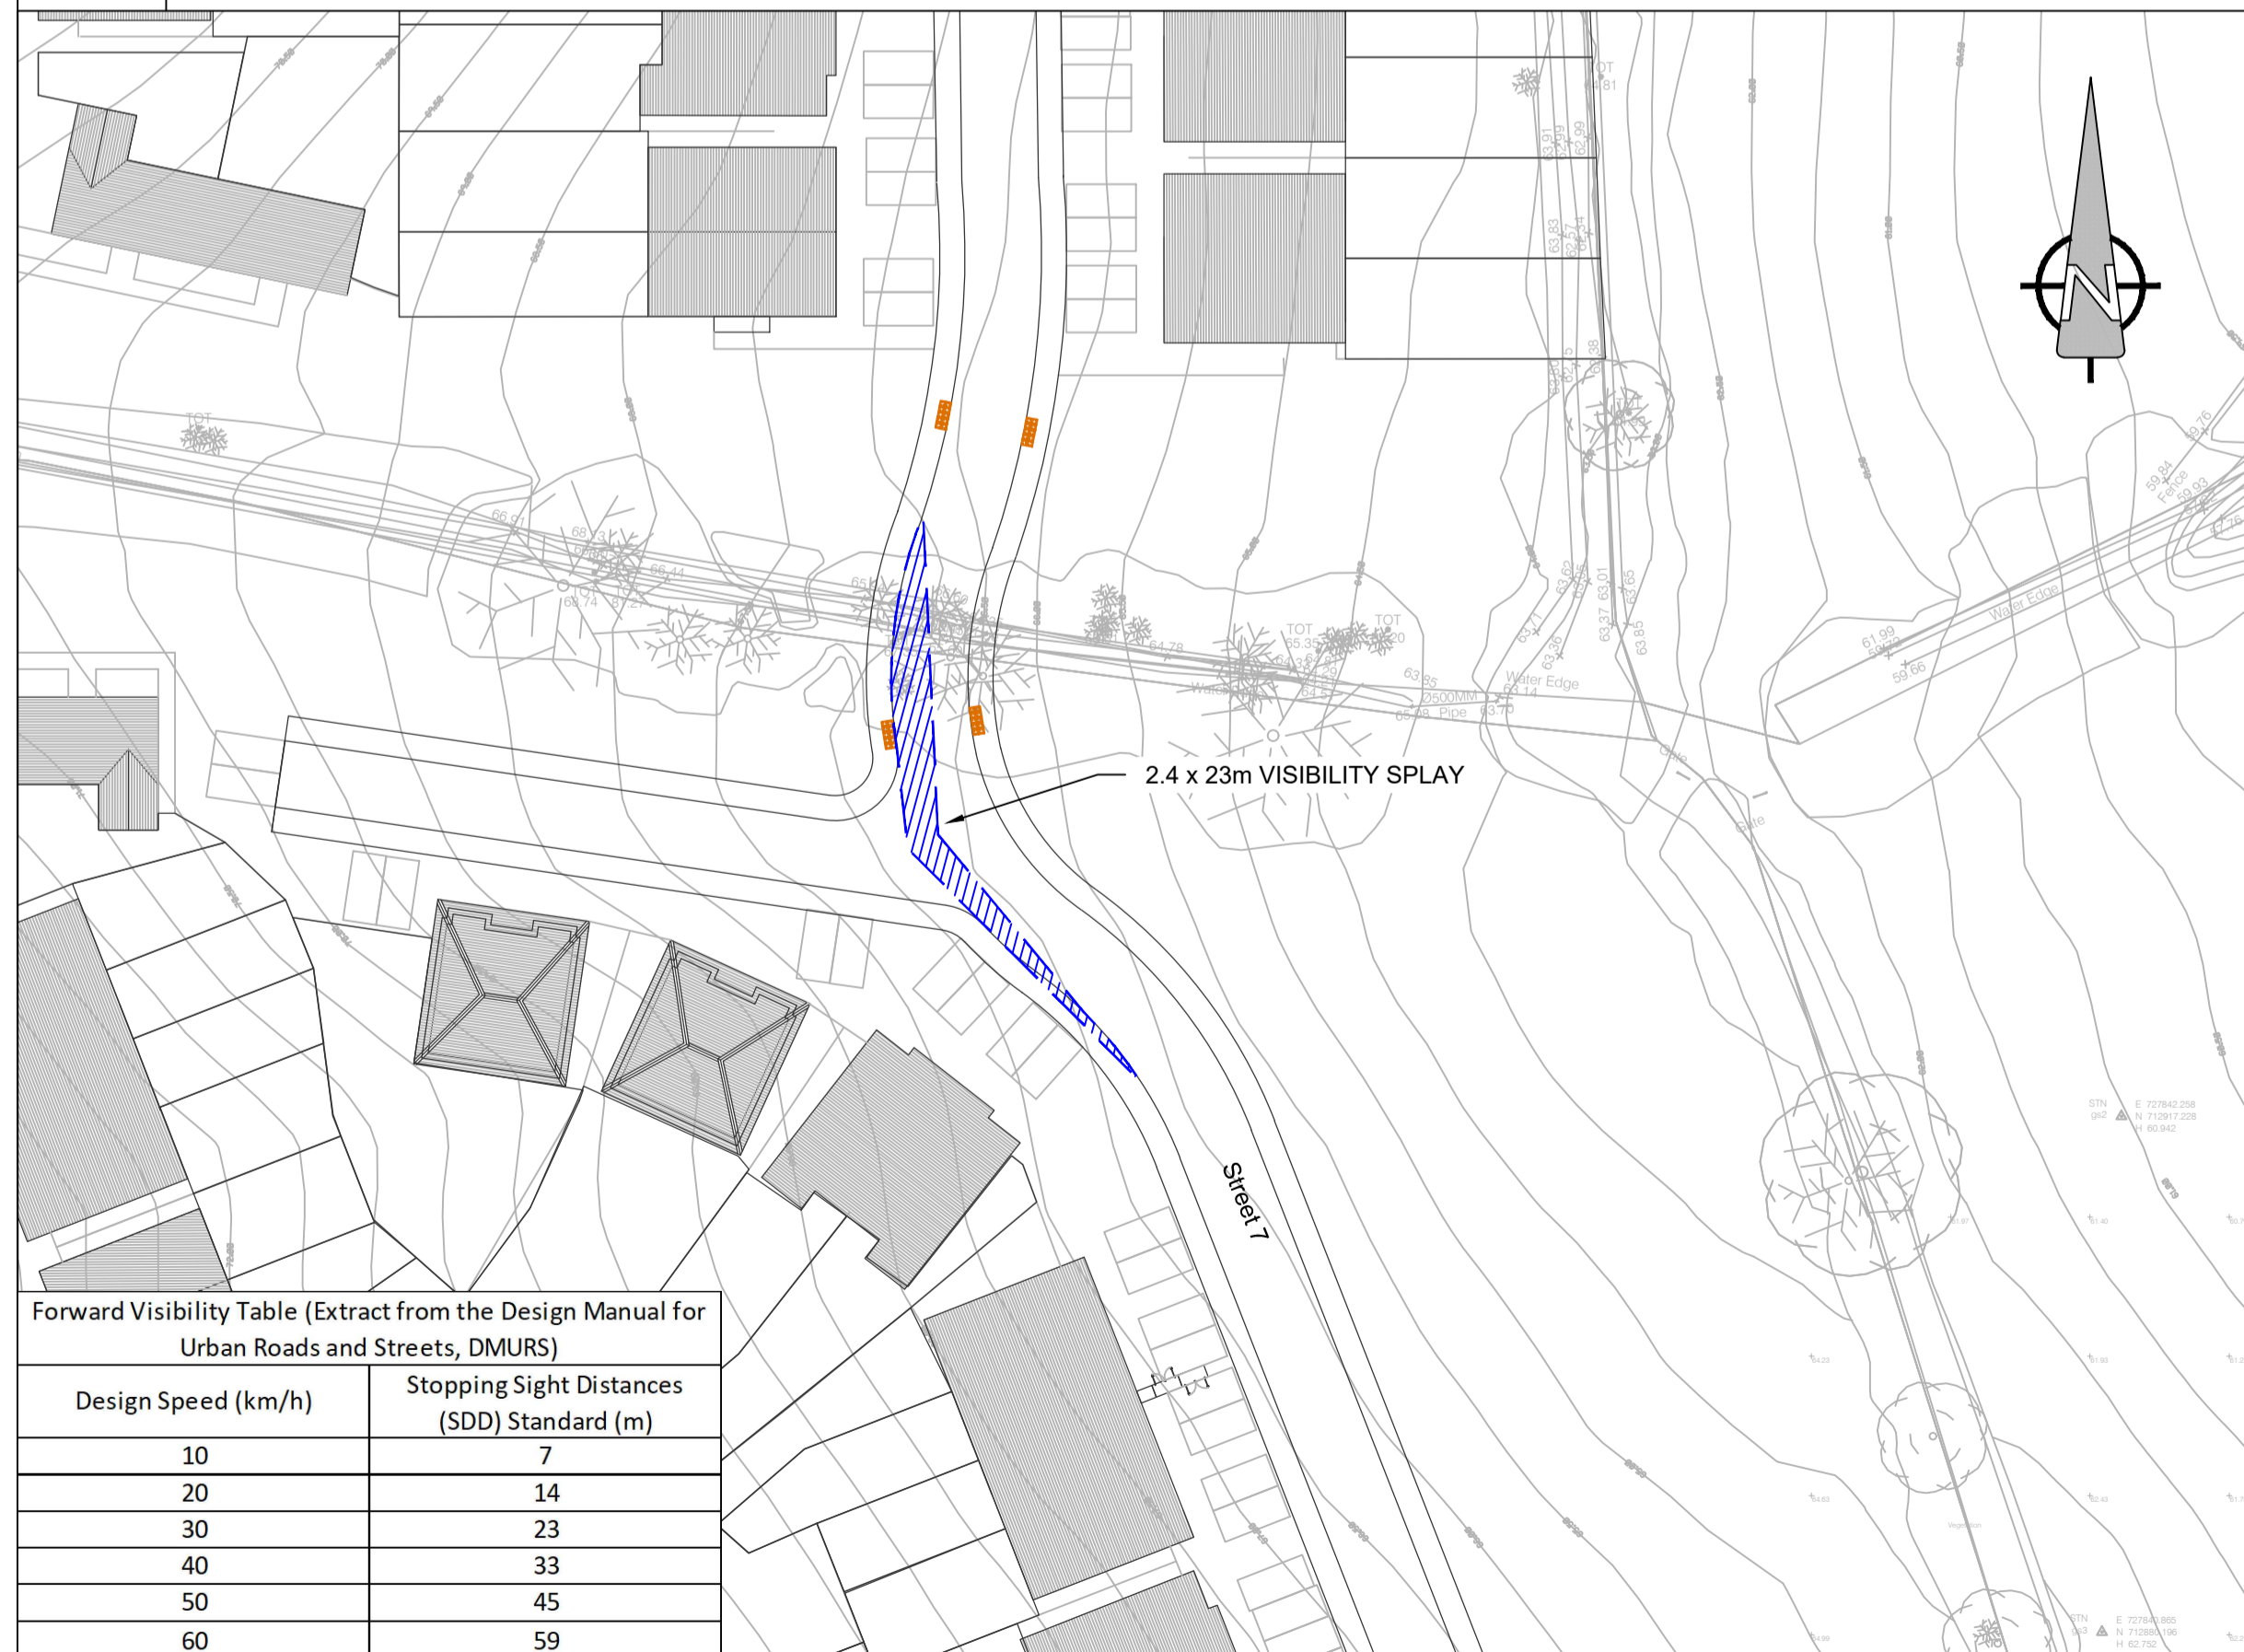

D PROPOSED VISIBILITY SPLAY AT INTERNAL ROADS - SHEET 1 OF 3

0101

Scale: 1:500

Forward Visibility Table (Extract from the Design Manual for Urban Roads and Streets, DMURS)

Design Speed (km/h)	Stopping Sight Distances (SDD) Standard (m)
10	7
20	14
30	23
40	33
50	45
60	59

PROJECT

PROPOSED RESIDENTIAL DEVELOPMENT AT COOLAGAD, GREYSTONES, CO. WICKLOW

CLIENT

CAIRN HOMES PROPERTIES LIMITED

CONSULTANT

AECOM
4th Floor Adelphi Plaza,
George's Street Upper,
Dun Laoghaire,
Co Dublin
Tel: +353 (0)1 696 6220
www.aecom.com

NOTES

- THIS DRAWING IS TO BE READ IN CONJUNCTION WITH ALL OTHER RELEVANT ARCHITECTURAL AND ENGINEERING DRAWINGS. ANY DISCREPANCIES, ERRORS OR OMISSIONS TO BE BROUGHT TO THE ATTENTION OF THE DESIGNER.
- ALL DIMENSIONS TO BE CHECKED BY THE CONTRACTOR ON SITE PRIOR TO COMMENCEMENT OF WORKS.
- AECOM LIMITED TO BE INFORMED BY THE CONTRACTOR OF ANY DISCREPANCIES PRIOR TO THE COMMENCEMENT OF WORKS ON SITE.
- DIMENSIONS OF ALL BOUNDARIES AND ADJOINING ROADS TO BE CHECKED ON SITE PRIOR TO COMMENCEMENT OF WORKS.
- VISIBILITY SPLAY DIMENSIONS IN CONJUNCTION WITH DMURS.

ISSUE/REVISION

I/R	DATE	DESCRIPTION
0	11.03.2022	ISSUED FOR PLANNING

PROJECT NUMBER

60578132

SHEET TITLE

PROPOSED VISIBILITY SPLAY SHEET 1 OF 3

SHEET NUMBER

COO-ACM-00-00-DR-CE-00-0101