




A VISIBILITY ENVELOPES ON APPROACH TO TRAFFIC SIGNALS
Scale: 1:500

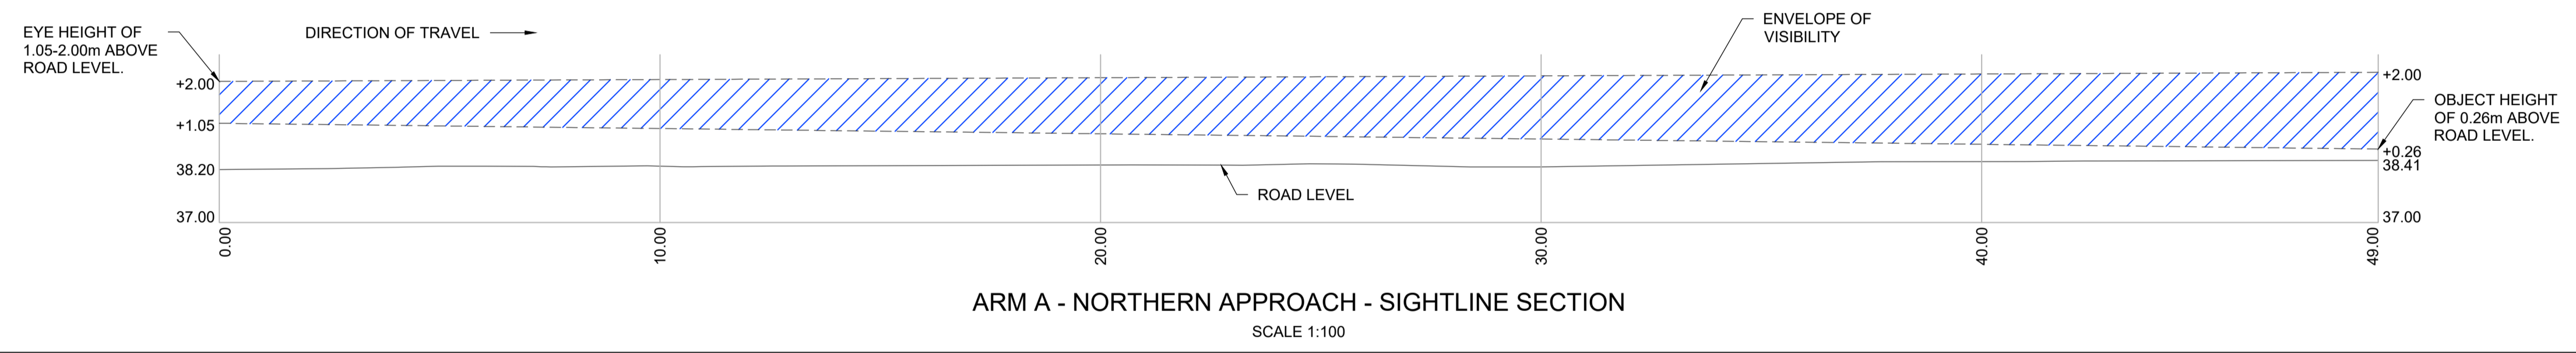

B ARM A - NORTHERN APPROACH SIGHTLINE
Scale: 1:100

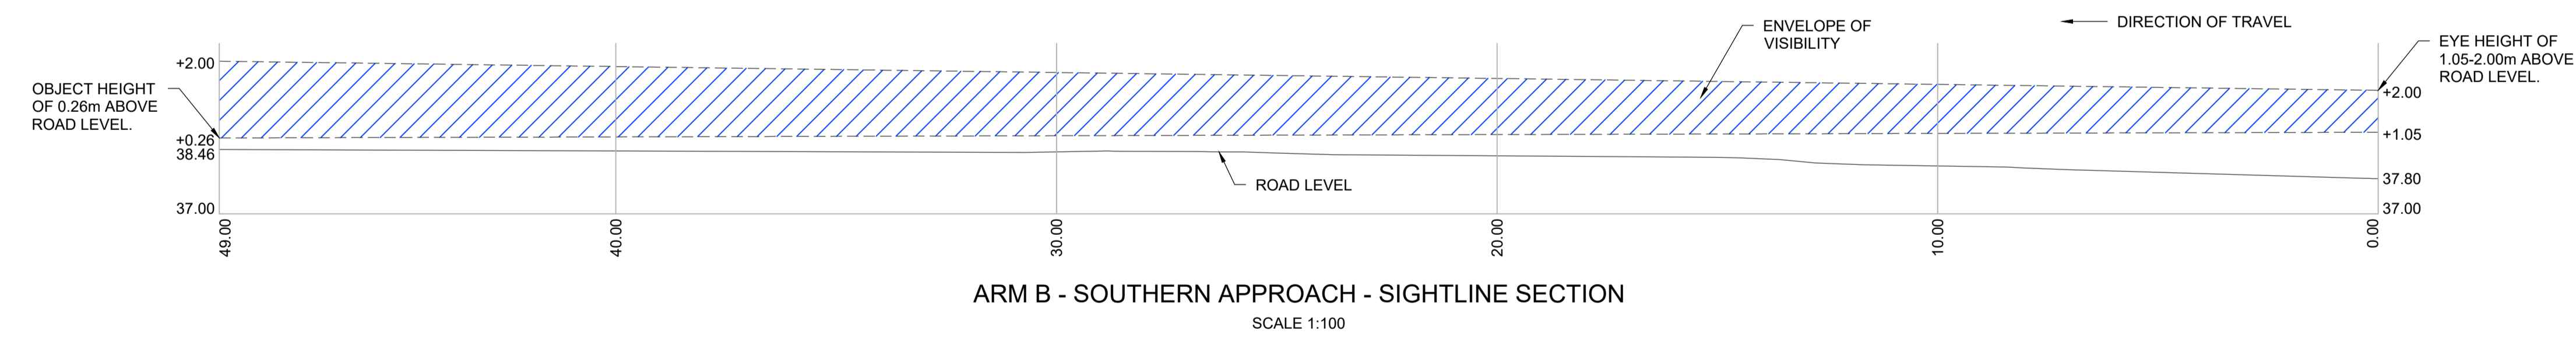

C ARM B - SOUTHERN APPROACH SIGHTLINE
Scale: 1:100

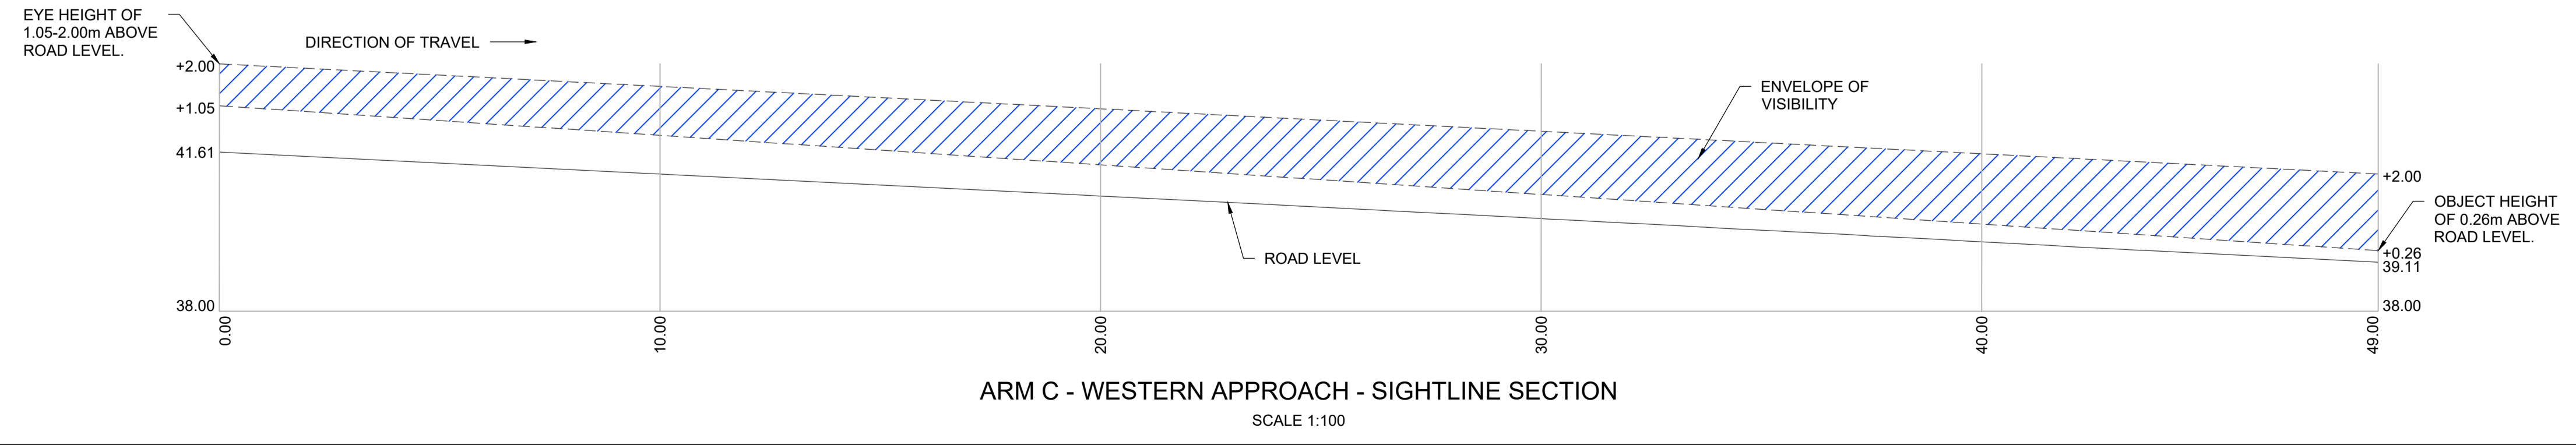

D ARM C - WESTERN APPROACH SIGHTLINE
Scale: 1:100



PROJECT
PROPOSED RESIDENTIAL DEVELOPMENT AT COOLAGAD, GREYSTONES, CO. WICKLOW

CLIENT
CAIRN HOMES PROPERTIES LIMITED

CONSULTANT
AECOM
4th Floor Adelphi Plaza,
George's Street Upper,
Dun Laoghaire,
Co Dublin
Tel: +353 (0)1 696 6220
www.aecom.com

- NOTES**
- THIS DRAWING IS TO BE READ IN CONJUNCTION WITH ALL OTHER RELEVANT ARCHITECTURAL AND ENGINEERING DRAWINGS. ANY DISCREPANCIES, ERRORS OR OMISSIONS TO BE BROUGHT TO THE ATTENTION OF THE DESIGNER.
 - ALL DIMENSIONS TO BE CHECKED BY THE CONTRACTOR ON SITE PRIOR TO COMMENCEMENT OF WORKS.
 - AECOM LIMITED TO BE INFORMED BY THE CONTRACTOR OF ANY DISCREPANCIES PRIOR TO THE COMMENCEMENT OF WORKS ON SITE.
 - DIMENSIONS OF ALL BOUNDARIES AND ADJOINING ROADS TO BE CHECKED ON SITE PRIOR TO COMMENCEMENT OF WORKS.

LEGEND

- 49.0m SSD ALONG CENTRE OF LANE TO STOP LINE
- VISIBILITY ENVELOPE



ISSUE/REVISION

NO	DATE	DESCRIPTION
0	11.03.2022	ISSUED FOR PLANNING
I/R		

PROJECT NUMBER
60578132

SHEET TITLE
PROPOSED VISIBILITY SPLAY AND SIGHTLINES
SHEET 3 OF 3

SHEET NUMBER
COO-ACM-00-00-DR-CE-00-0103

This drawing has been prepared for the use of AECOM's client. It may not be used, modified, reproduced or relied upon by third parties, except as agreed by AECOM or as required by law. AECOM accepts no responsibility, and denies any liability, whatsoever, to any party that uses or relies on this drawing without AECOM's express written consent. Do not scale this document. All measurements must be obtained from the stated dimensions.