


ISO A1 594mm x 841mm
Approved: LS
Checked: MI
Drawn By: HB
Project Management Initials:
Last saved by: KARL MULLIGAN(2022-03-11) Last Plotted: 2022-03-11
Filename: \\T2-21-128-ALFSEHEAD\JUBLIN\EDBL2\LEGACY\EDBL2\PROJECTS\COO-00-00-DR-CE-00-0105-0108.DWG

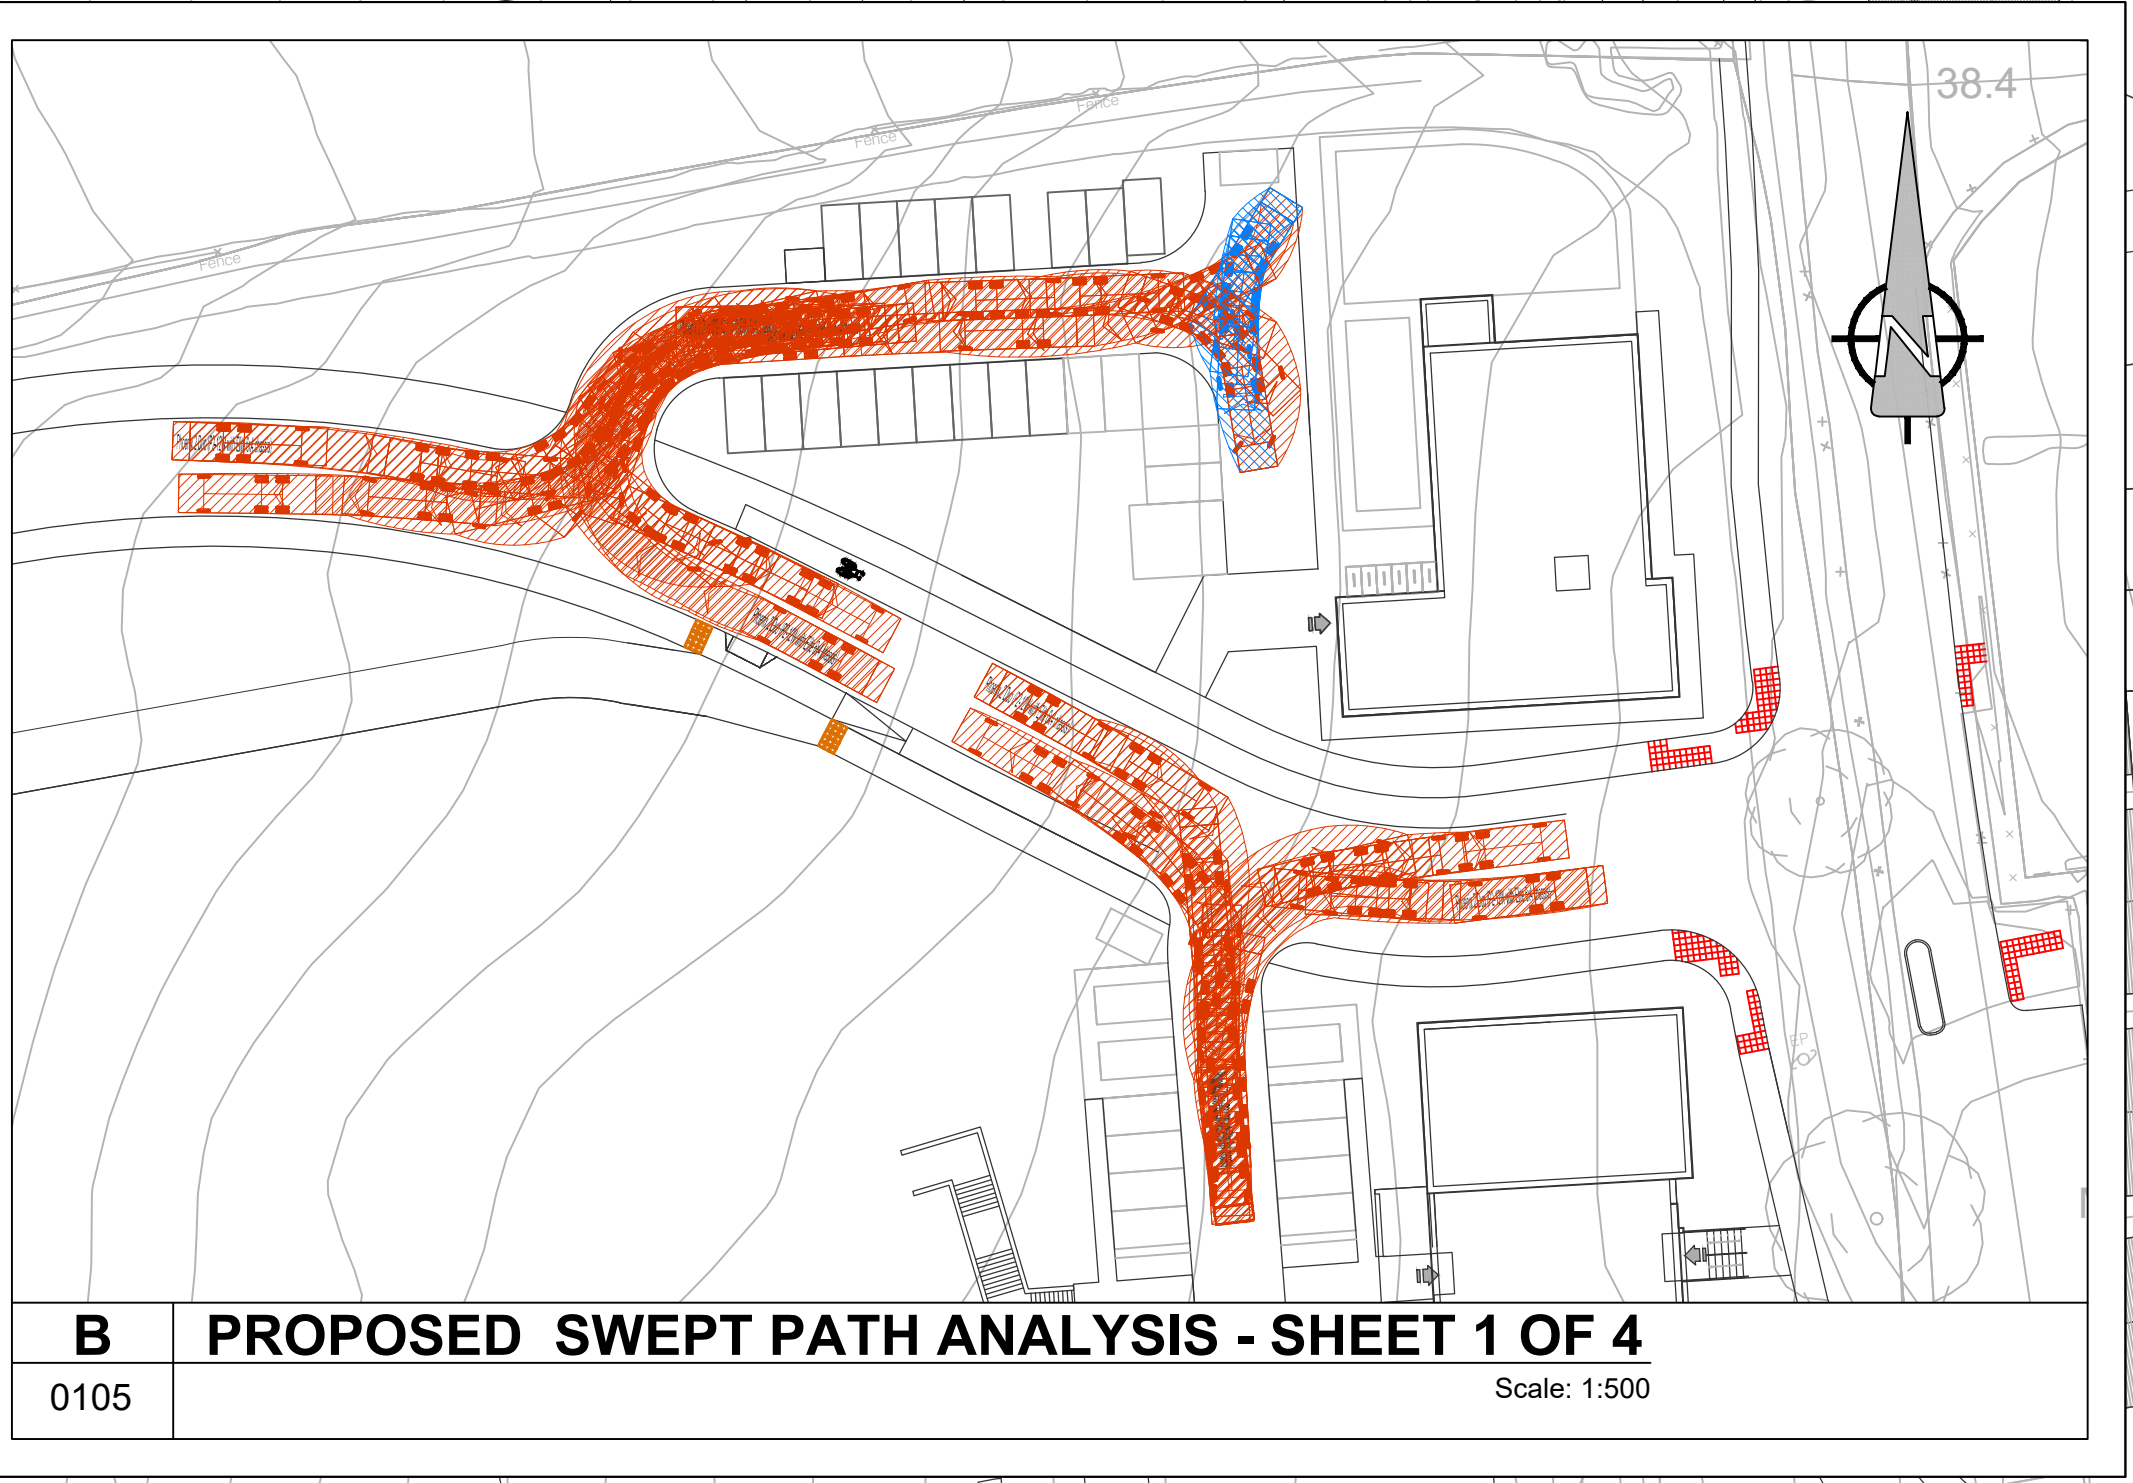

B PROPOSED SWEEP PATH ANALYSIS - SHEET 1 OF 4
0105 Scale: 1:500

A PROPOSED SWEEP PATH ANALYSIS - SHEET 1 OF 4
0105 Scale: 1:500

This drawing has been prepared for the use of AECOM's client. It may not be used, modified, reproduced or relied upon by third parties, except as agreed by AECOM or as required by law. AECOM accepts no responsibility, and denies any liability whatsoever, to any party that uses or relies on this drawing without AECOM's express written consent. Do not scale this document. All measurements must be obtained from the stated dimensions.




PROJECT
PROPOSED RESIDENTIAL
DEVELOPMENT AT
COOLAGAD, GREYSTONES,
CO. WICKLOW


CLIENT
CAIRN HOMES PROPERTIES
LIMITED


CONSULTANT
AECOM
4th Floor Adelphi Plaza,
George's Street Upper,
Dun Laoghaire,
Co Dublin
Tel: +353 (0)1 696 6220
www.aecom.com

- NOTES**
- THIS DRAWING IS TO BE READ IN CONJUNCTION WITH ALL OTHER RELEVANT ARCHITECTURAL AND ENGINEERING DRAWINGS. ANY DISCREPANCIES, ERRORS OR OMISSIONS TO BE BROUGHT TO THE ATTENTION OF THE DESIGNER.
 - ALL DIMENSIONS TO BE CHECKED BY THE CONTRACTOR ON SITE PRIOR TO COMMENCEMENT OF WORKS.
 - AECOM LIMITED TO BE INFORMED BY THE CONTRACTOR OF ANY DISCREPANCIES PRIOR TO THE COMMENCEMENT OF WORKS ON SITE.
 - DIMENSIONS OF ALL BOUNDARIES AND ADJOINING ROADS TO BE CHECKED ON SITE PRIOR TO COMMENCEMENT OF WORKS.

SWEPT PATH ANALYSIS

 SWEEP PATH FORWARDS MOVEMENT

 SWEEP PATH BACKWARDS MOVEMENT

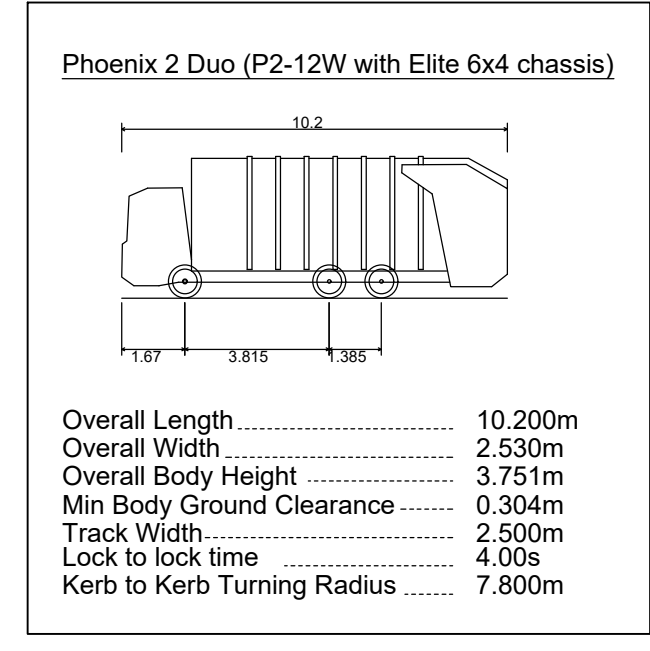

ISSUE/REVISION		
0	11.03.2022	ISSUED FOR PLANNING
I/R	DATE	DESCRIPTION

PROJECT NUMBER
60578132

SHEET TITLE
PROPOSED SWEEP PATH
ANALYSIS
SHEET 1 OF 4

SHEET NUMBER
COO-ACM-00-00-DR-CE-00-0105