


PROJECT
PROPOSED RESIDENTIAL DEVELOPMENT AT COOLAGAD, GREYSTONES, CO. WICKLOW


CLIENT
CAIRN HOMES PROPERTIES LIMITED

CONSULTANT
AECOM
 4th Floor Adelphi Plaza,
 George's Street Upper,
 Dun Laoghaire,
 Co Dublin
 Tel:+353 (0)1 696 6220
 www.aecom.com


- NOTES**
- THIS DRAWING IS TO BE READ IN CONJUNCTION WITH ALL OTHER RELEVANT ARCHITECTURAL AND ENGINEERING DRAWINGS. ANY DISCREPANCIES, ERRORS OR OMISSIONS TO BE BROUGHT TO THE ATTENTION OF THE DESIGNER.
 - ALL DIMENSIONS TO BE CHECKED BY THE CONTRACTOR ON SITE PRIOR TO COMMENCEMENT OF WORKS.
 - AECOM LIMITED TO BE INFORMED BY THE CONTRACTOR OF ANY DISCREPANCIES PRIOR TO THE COMMENCEMENT OF WORKS ON SITE.
 - DIMENSIONS OF ALL BOUNDARIES AND ADJOINING ROADS TO BE CHECKED ON SITE PRIOR TO COMMENCEMENT OF WORKS.

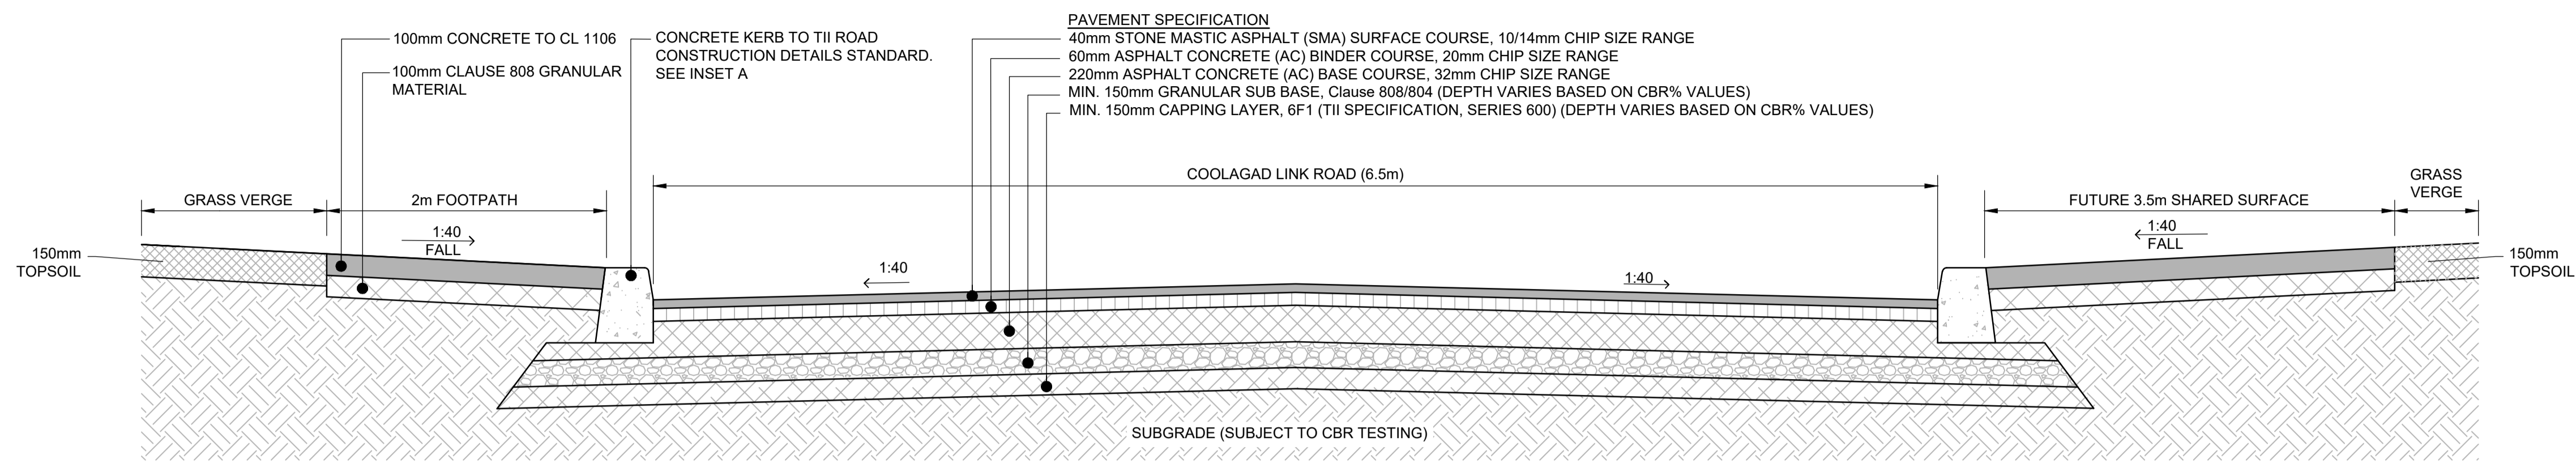


TYPICAL LINK ROAD CROSS SECTION
SCALE 1:20

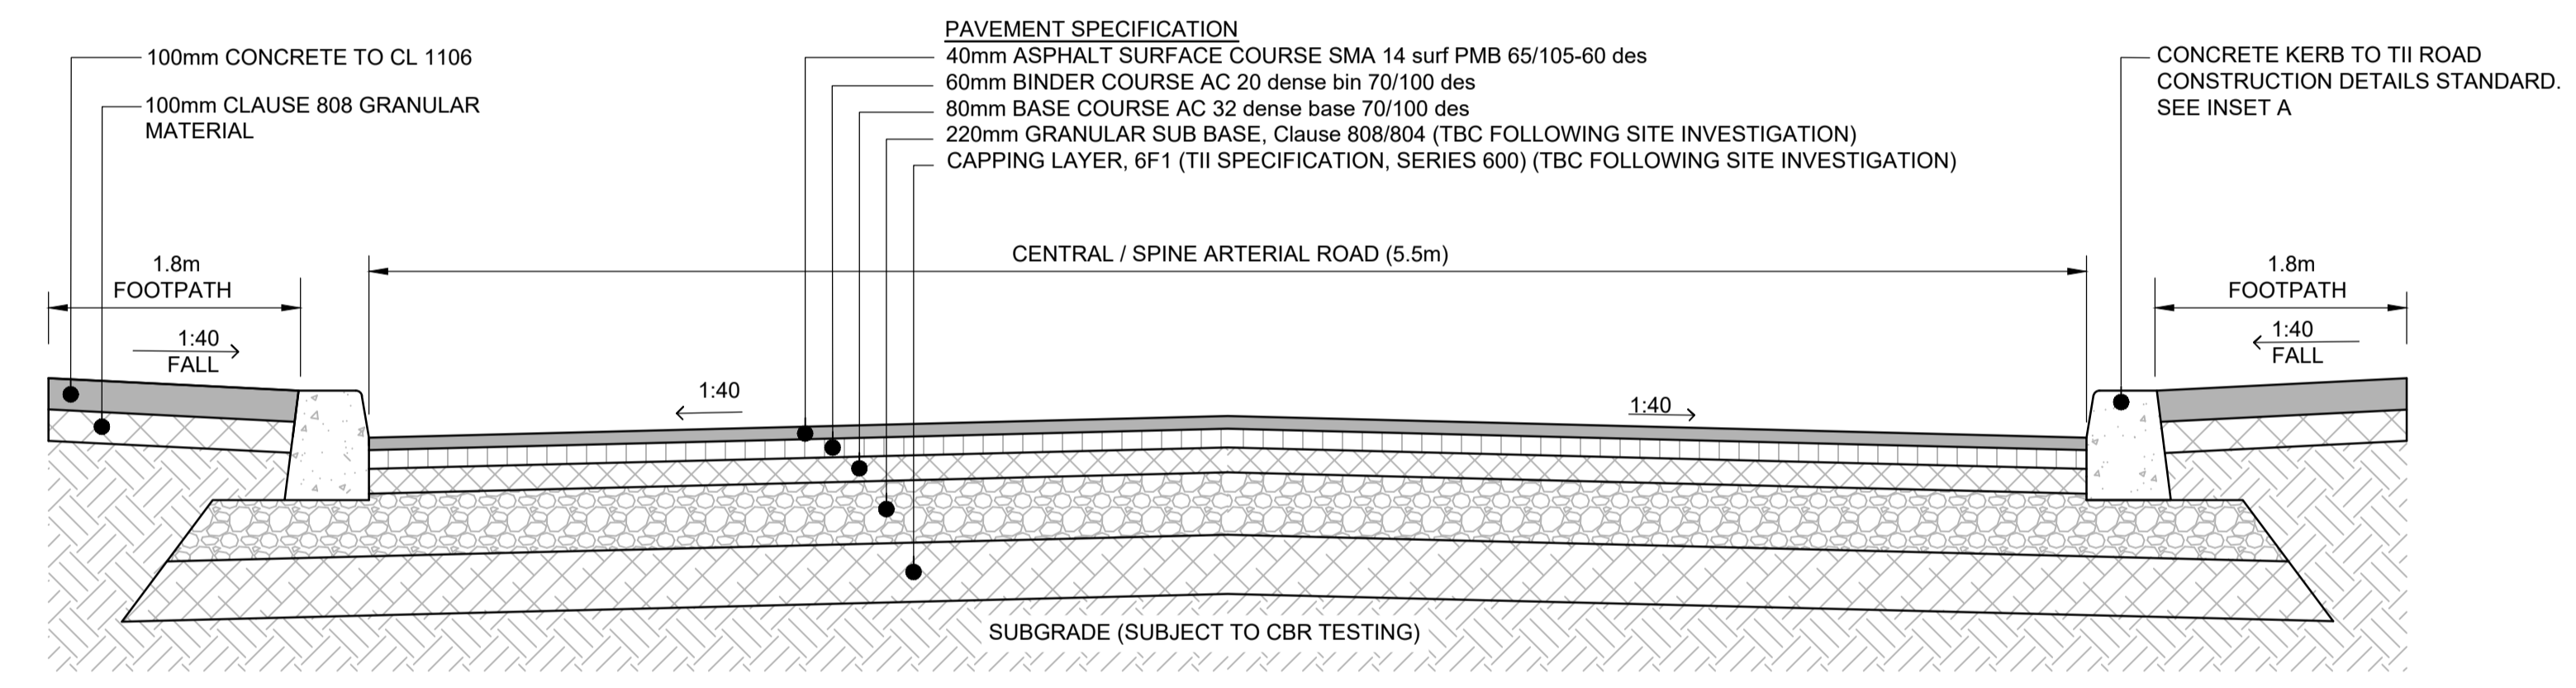

TYPICAL INTERNAL CENTRAL/SPINE ARTERIAL ROAD CROSS SECTION
SCALE 1:20

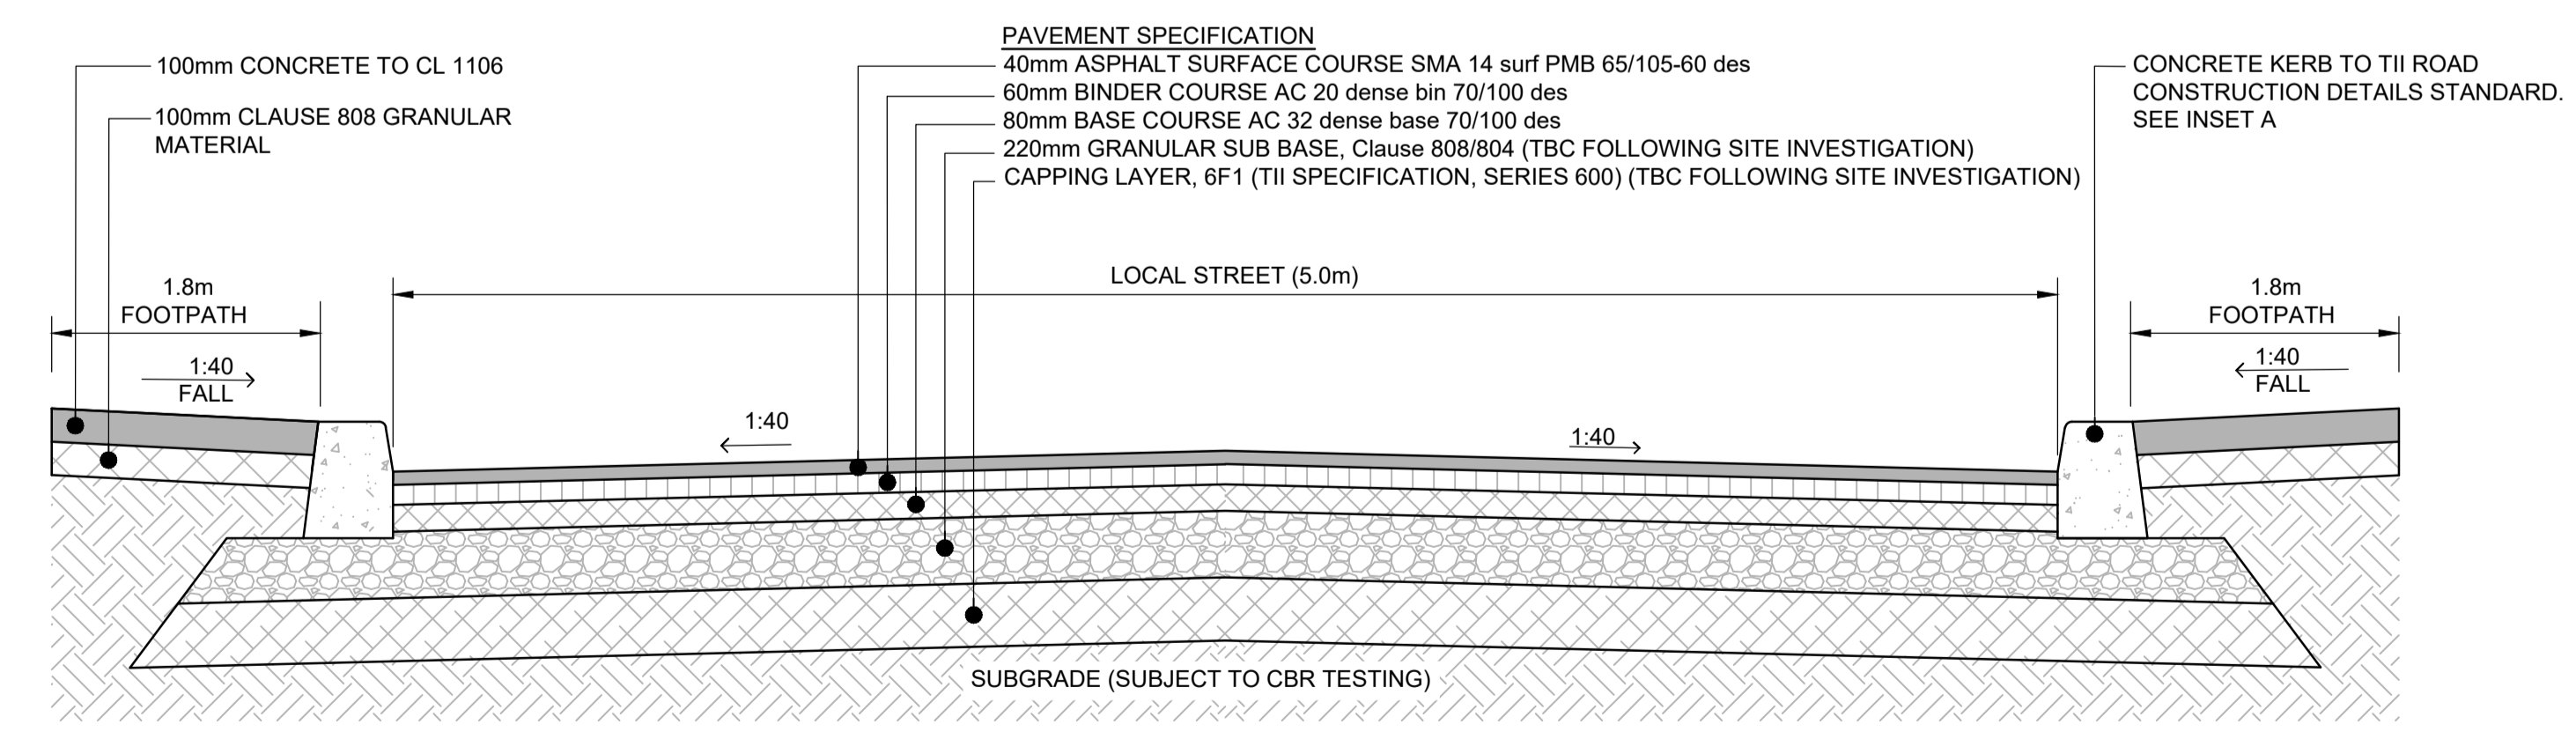

TYPICAL LOCAL STREET CROSS SECTION
SCALE 1:20

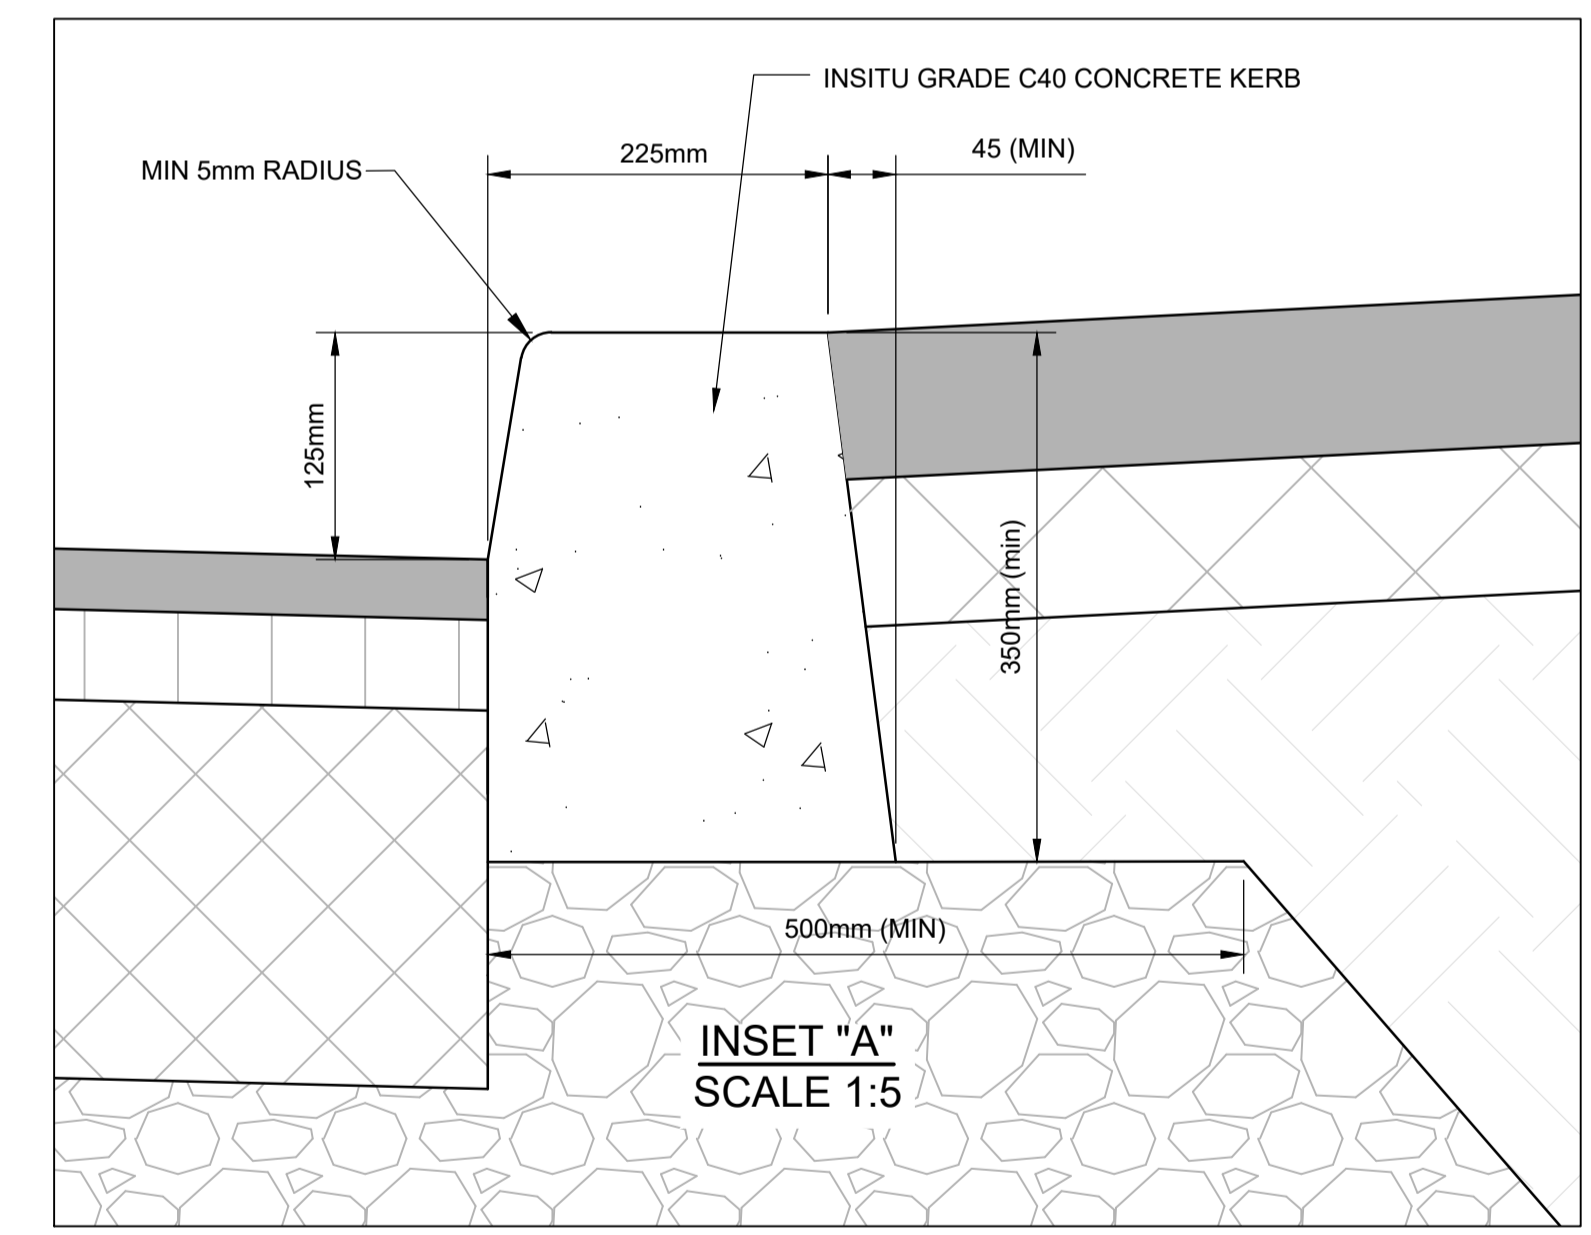

AECOM
PLANNING

ISSUE/REVISION

NO	DATE	DESCRIPTION
0	11.03.2022	ISSUED FOR PLANNING
I/R	DATE	DESCRIPTION

PROJECT NUMBER
 60578132

SHEET TITLE
 TYPICAL ROAD DETAILS
 SHEET 1 OF 3

SHEET NUMBER
 COO-ACM-00-00-DR-CE-00-0110

This drawing has been prepared for the use of AECOM's client. It may not be used, modified, reproduced or relied upon by third parties, except as agreed by AECOM or as required by law. AECOM accepts no responsibility, and denies any liability, whatsoever, to any party that uses or relies on this drawing without AECOM's express written consent. All measurements must be obtained from the stated dimensions.